



**EXPANSION & REMODEL  
OF CLUBHOUSE & BATTING CAGE**

***PRELIMINARY EXHIBITS***

**ATTACHMENT 3**



# 4CREEKS

605 Santa Rosa Street,  
San Luis Obispo, CA

805.904.4394  
info@4-creeks.com  
www.4-creeks.com

ARCHITECTURE

PLANNING

CIVIL


UTILITIES

STRUCTURAL

SURVEYING

SET NOT FOR  
CONSTRUCTION

For planning purposes  
only, do not scale drawings

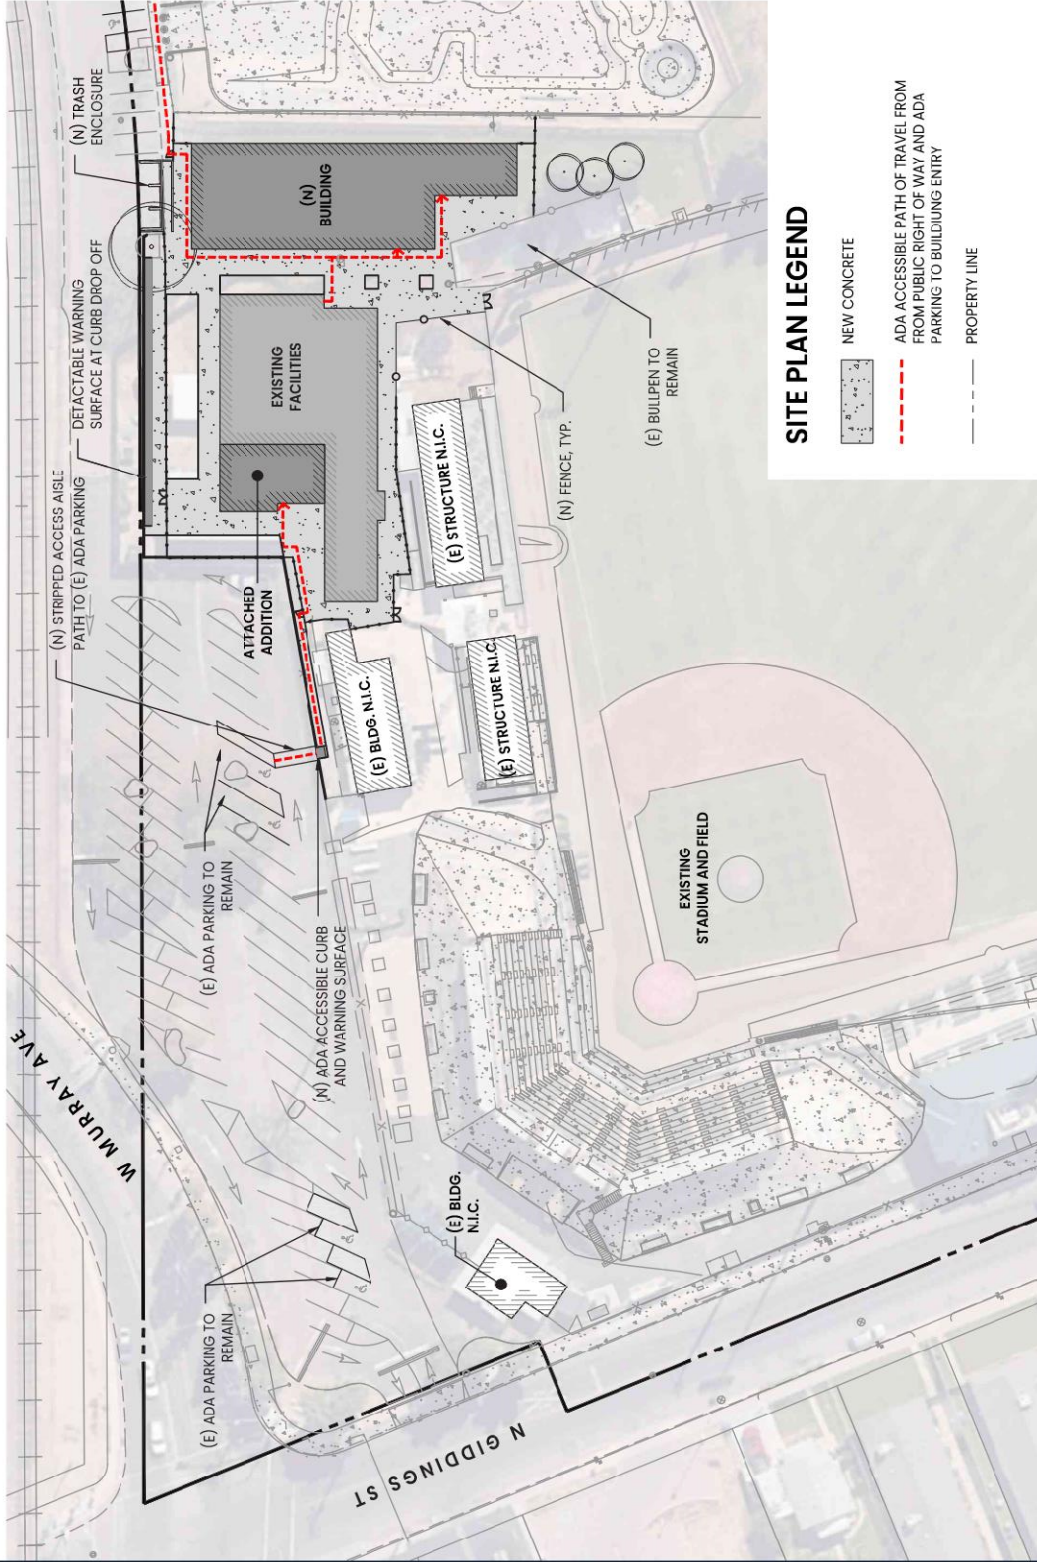

## PROPOSED SITE PLAN

# A1.1

SCALE: 1" = 50'-0"



**4CREEKS**

605 Santa Rosa Street,  
San Luis Obispo, CA

805.904.4394  
info@4-creeks.com  
www.4-creeks.com

ARCHITECTURE

PLANNING

CIVIL


UTILITIES

STRUCTURAL






SURVEYING

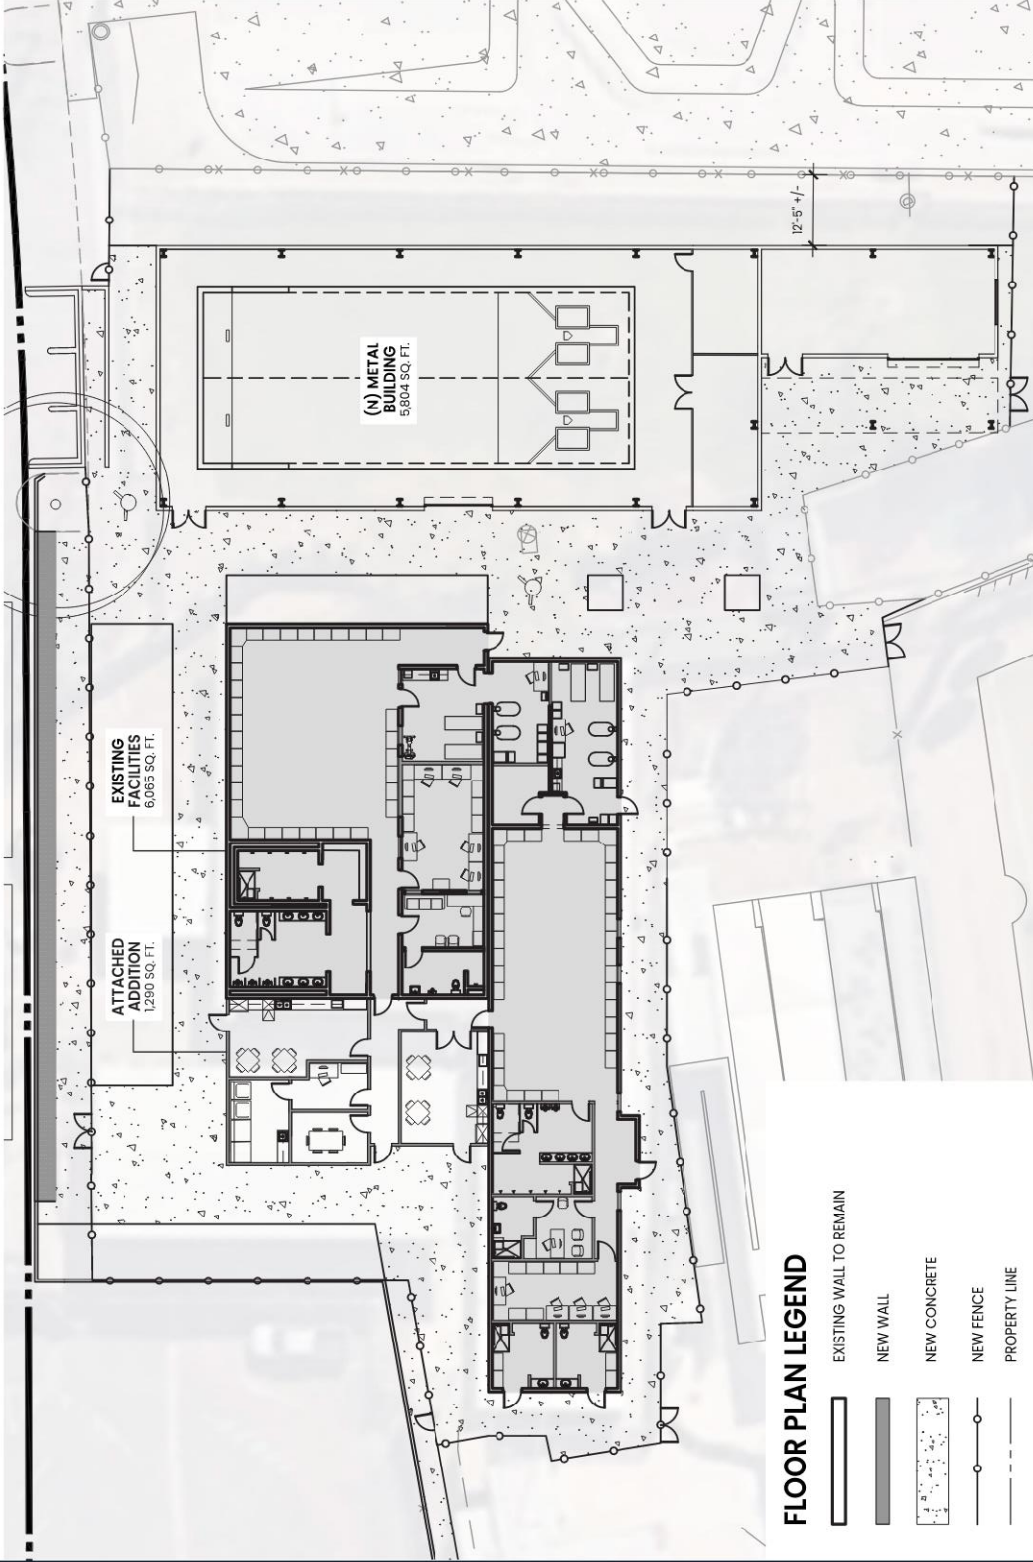SET NOT FOR  
CONSTRUCTION

For planning purposes  
only, do not scale drawings

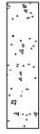

**FLOOR PLAN LEGEND**

-  EXISTING WALL TO REMAIN
-  NEW WALL
-  NEW CONCRETE
-  NEW FENCE
-  PROPERTY LINE



**PROPOSED ENLARGED SITE PLAN**

SCALE: 1" = 20'-0"

**A1.2**






**4CREEKS**

505 Santa Rosa Street,  
San Luis Obispo, CA

805.904.4394  
info@4-creeks.com  
www.4-creeks.com

**FLOOR PLAN LEGEND**

-  EXISTING WALL TO REMAIN
-  NEW WALL

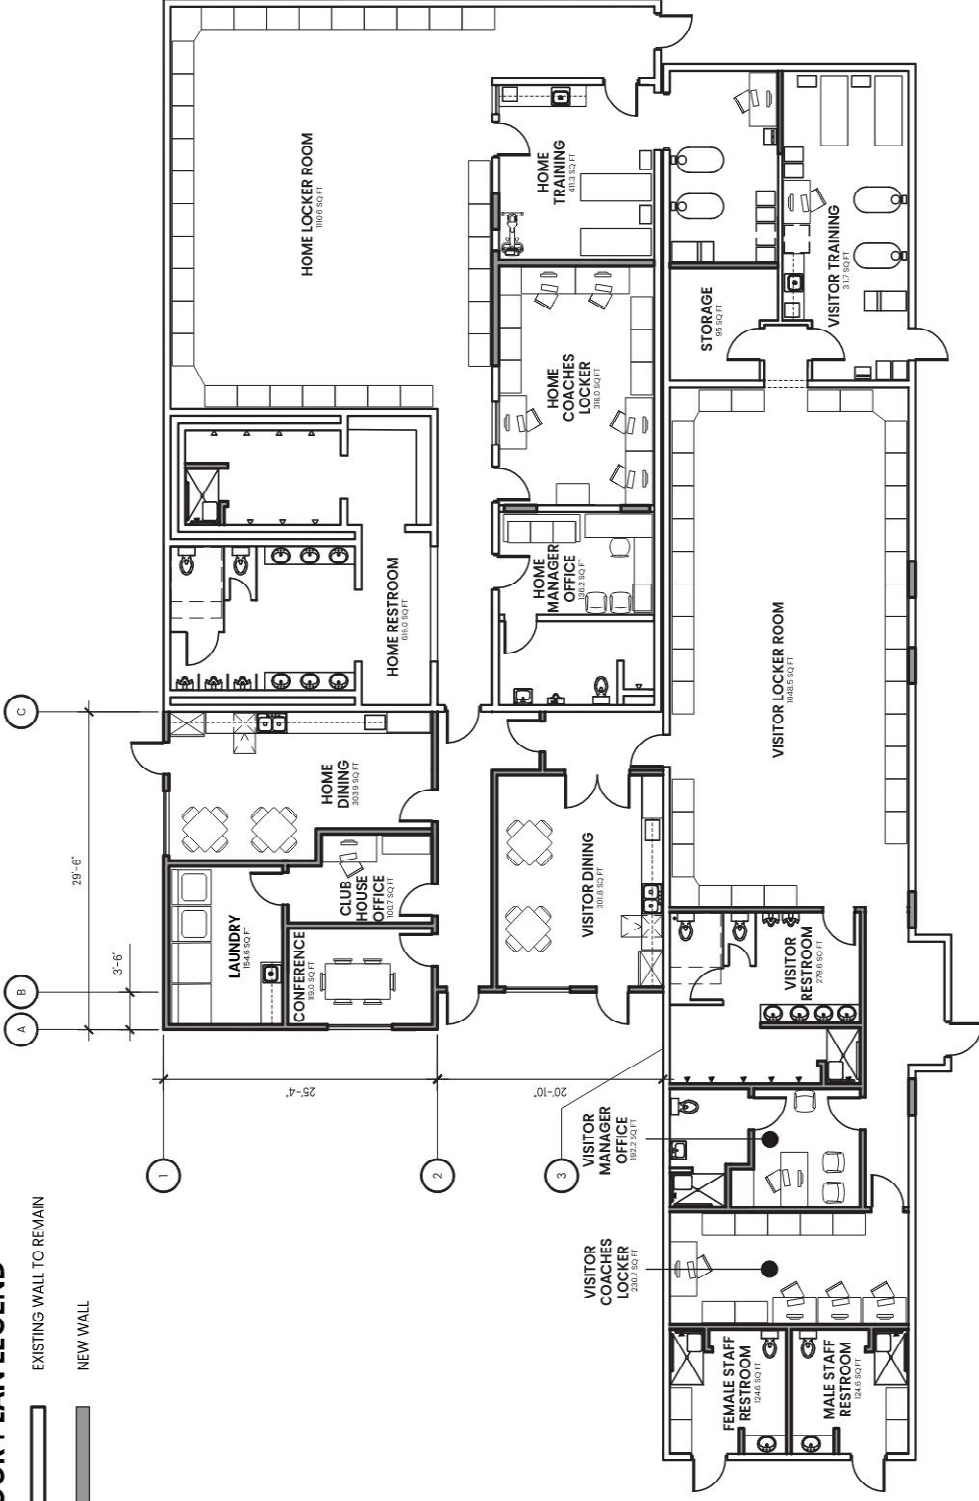


**CLUB HOUSE FLOOR PLAN A2.0**


SCALE: 3/32" = 1'-0"

SET NOT FOR  
CONSTRUCTION  
For planning purposes  
only, do not scale drawings




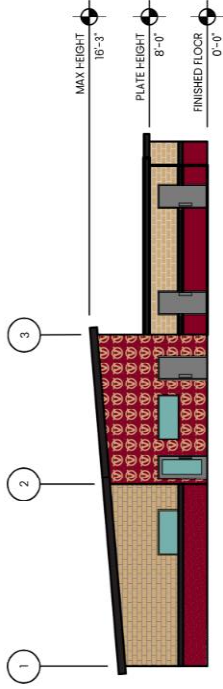


**WEST ELEVATION**

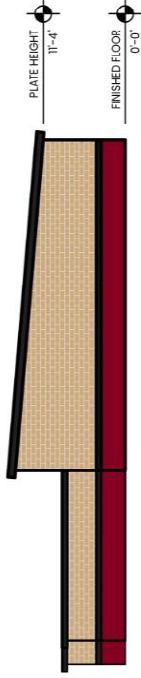

**EAST ELEVATION**

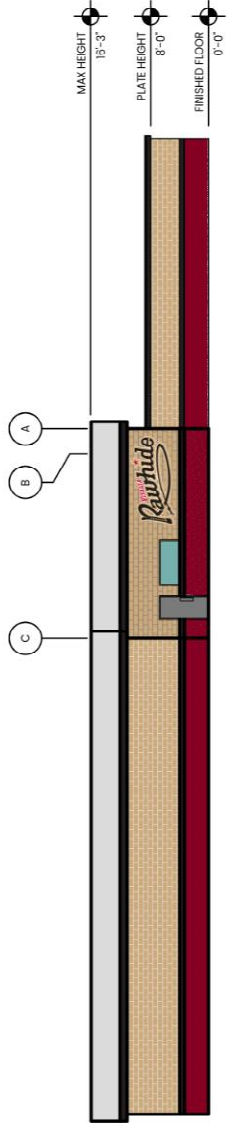

**NORTH ELEVATION**

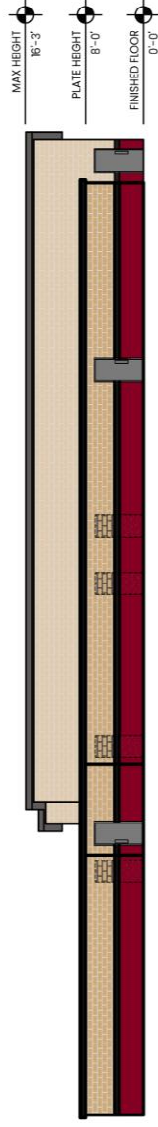

**SOUTH ELEVATION**

605 Santa Rosa Street,  
San Luis Obispo, CA

805.904.4394  
info@4-creeks.com  
www.4-creeks.com

SET NOT FOR CONSTRUCTION  
For planning purposes only



**4CREEKS**

**CLUB HOUSE ELEVATIONS**


**A2.1**

SCALE: 1/16" = 1'-0"

# FLOOR PLAN LEGEND

METAL BUILDING WALL

INTERIOR FRAMED WALL (NOT IN SCOPE)

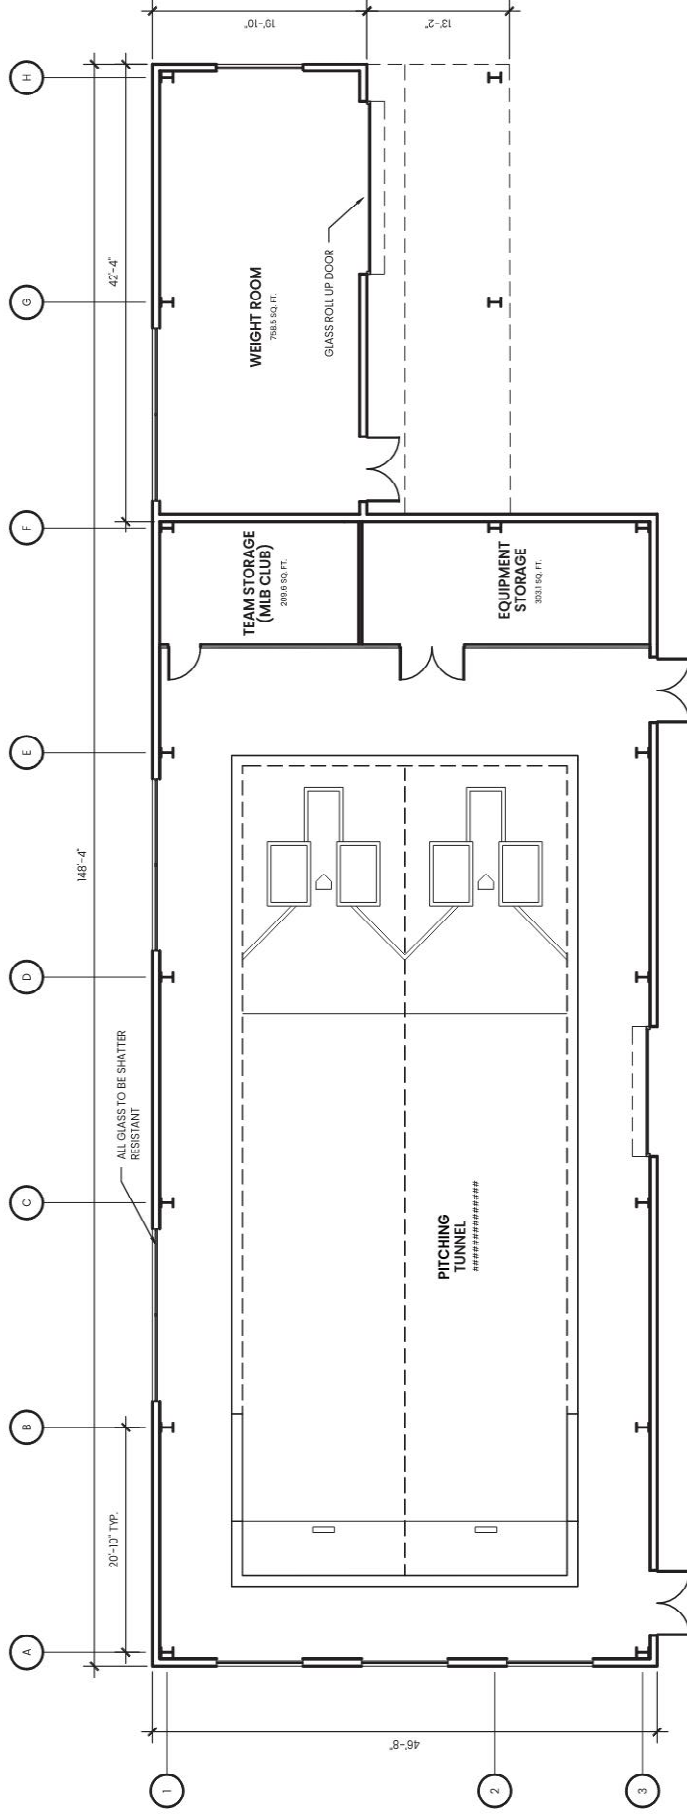

605 Santa Rosa Street,  
San Luis Obispo, CA

805.904.4394  
info@4-creeks.com  
www.4-creeks.com

SET NOT FOR CONSTRUCTION  
For planning purposes only




**4CREEKS**


# METAL BUILDING FLOOR PLAN A3.0

SCALE: 3/32" = 1'-0"




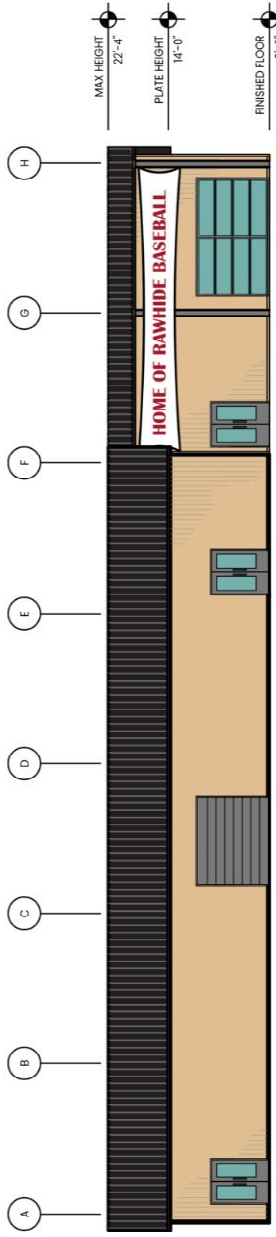


**WEST ELEVATION**

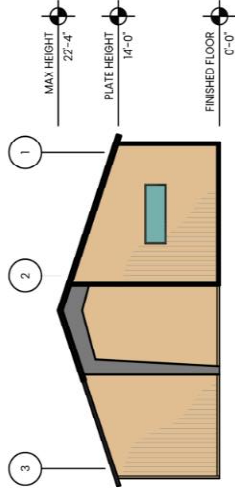

**SOUTH ELEVATION**

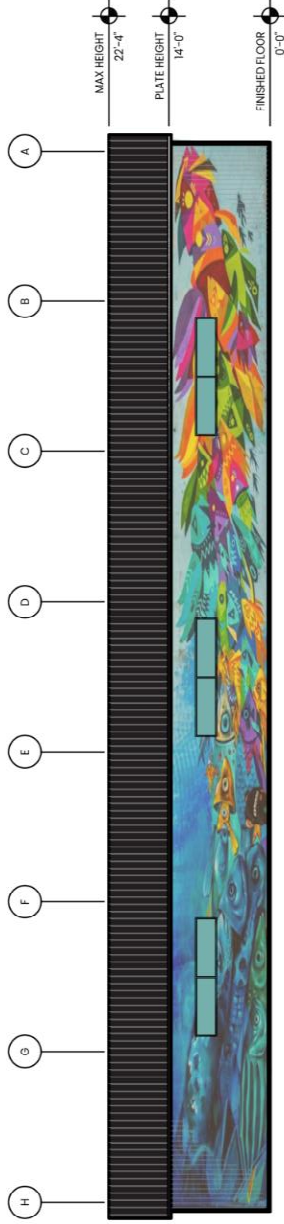

**EAST ELEVATION**

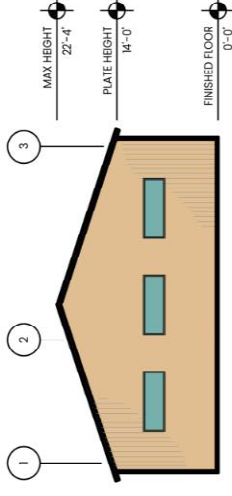

**NORTH ELEVATION**

605 Santa Rosa Street,  
San Luis Obispo, CA

805.904.4394  
info@4-creeks.com  
www.4-creeks.com

SET NOT FOR CONSTRUCTION  
For planning purposes only



**4CREEKS**

**METAL BUILDING ELEVATIONS**

**A3.1**

SCALE: 1/16" = 1'-0"