




ARCHITECTS ENGINEERS CONNECTED

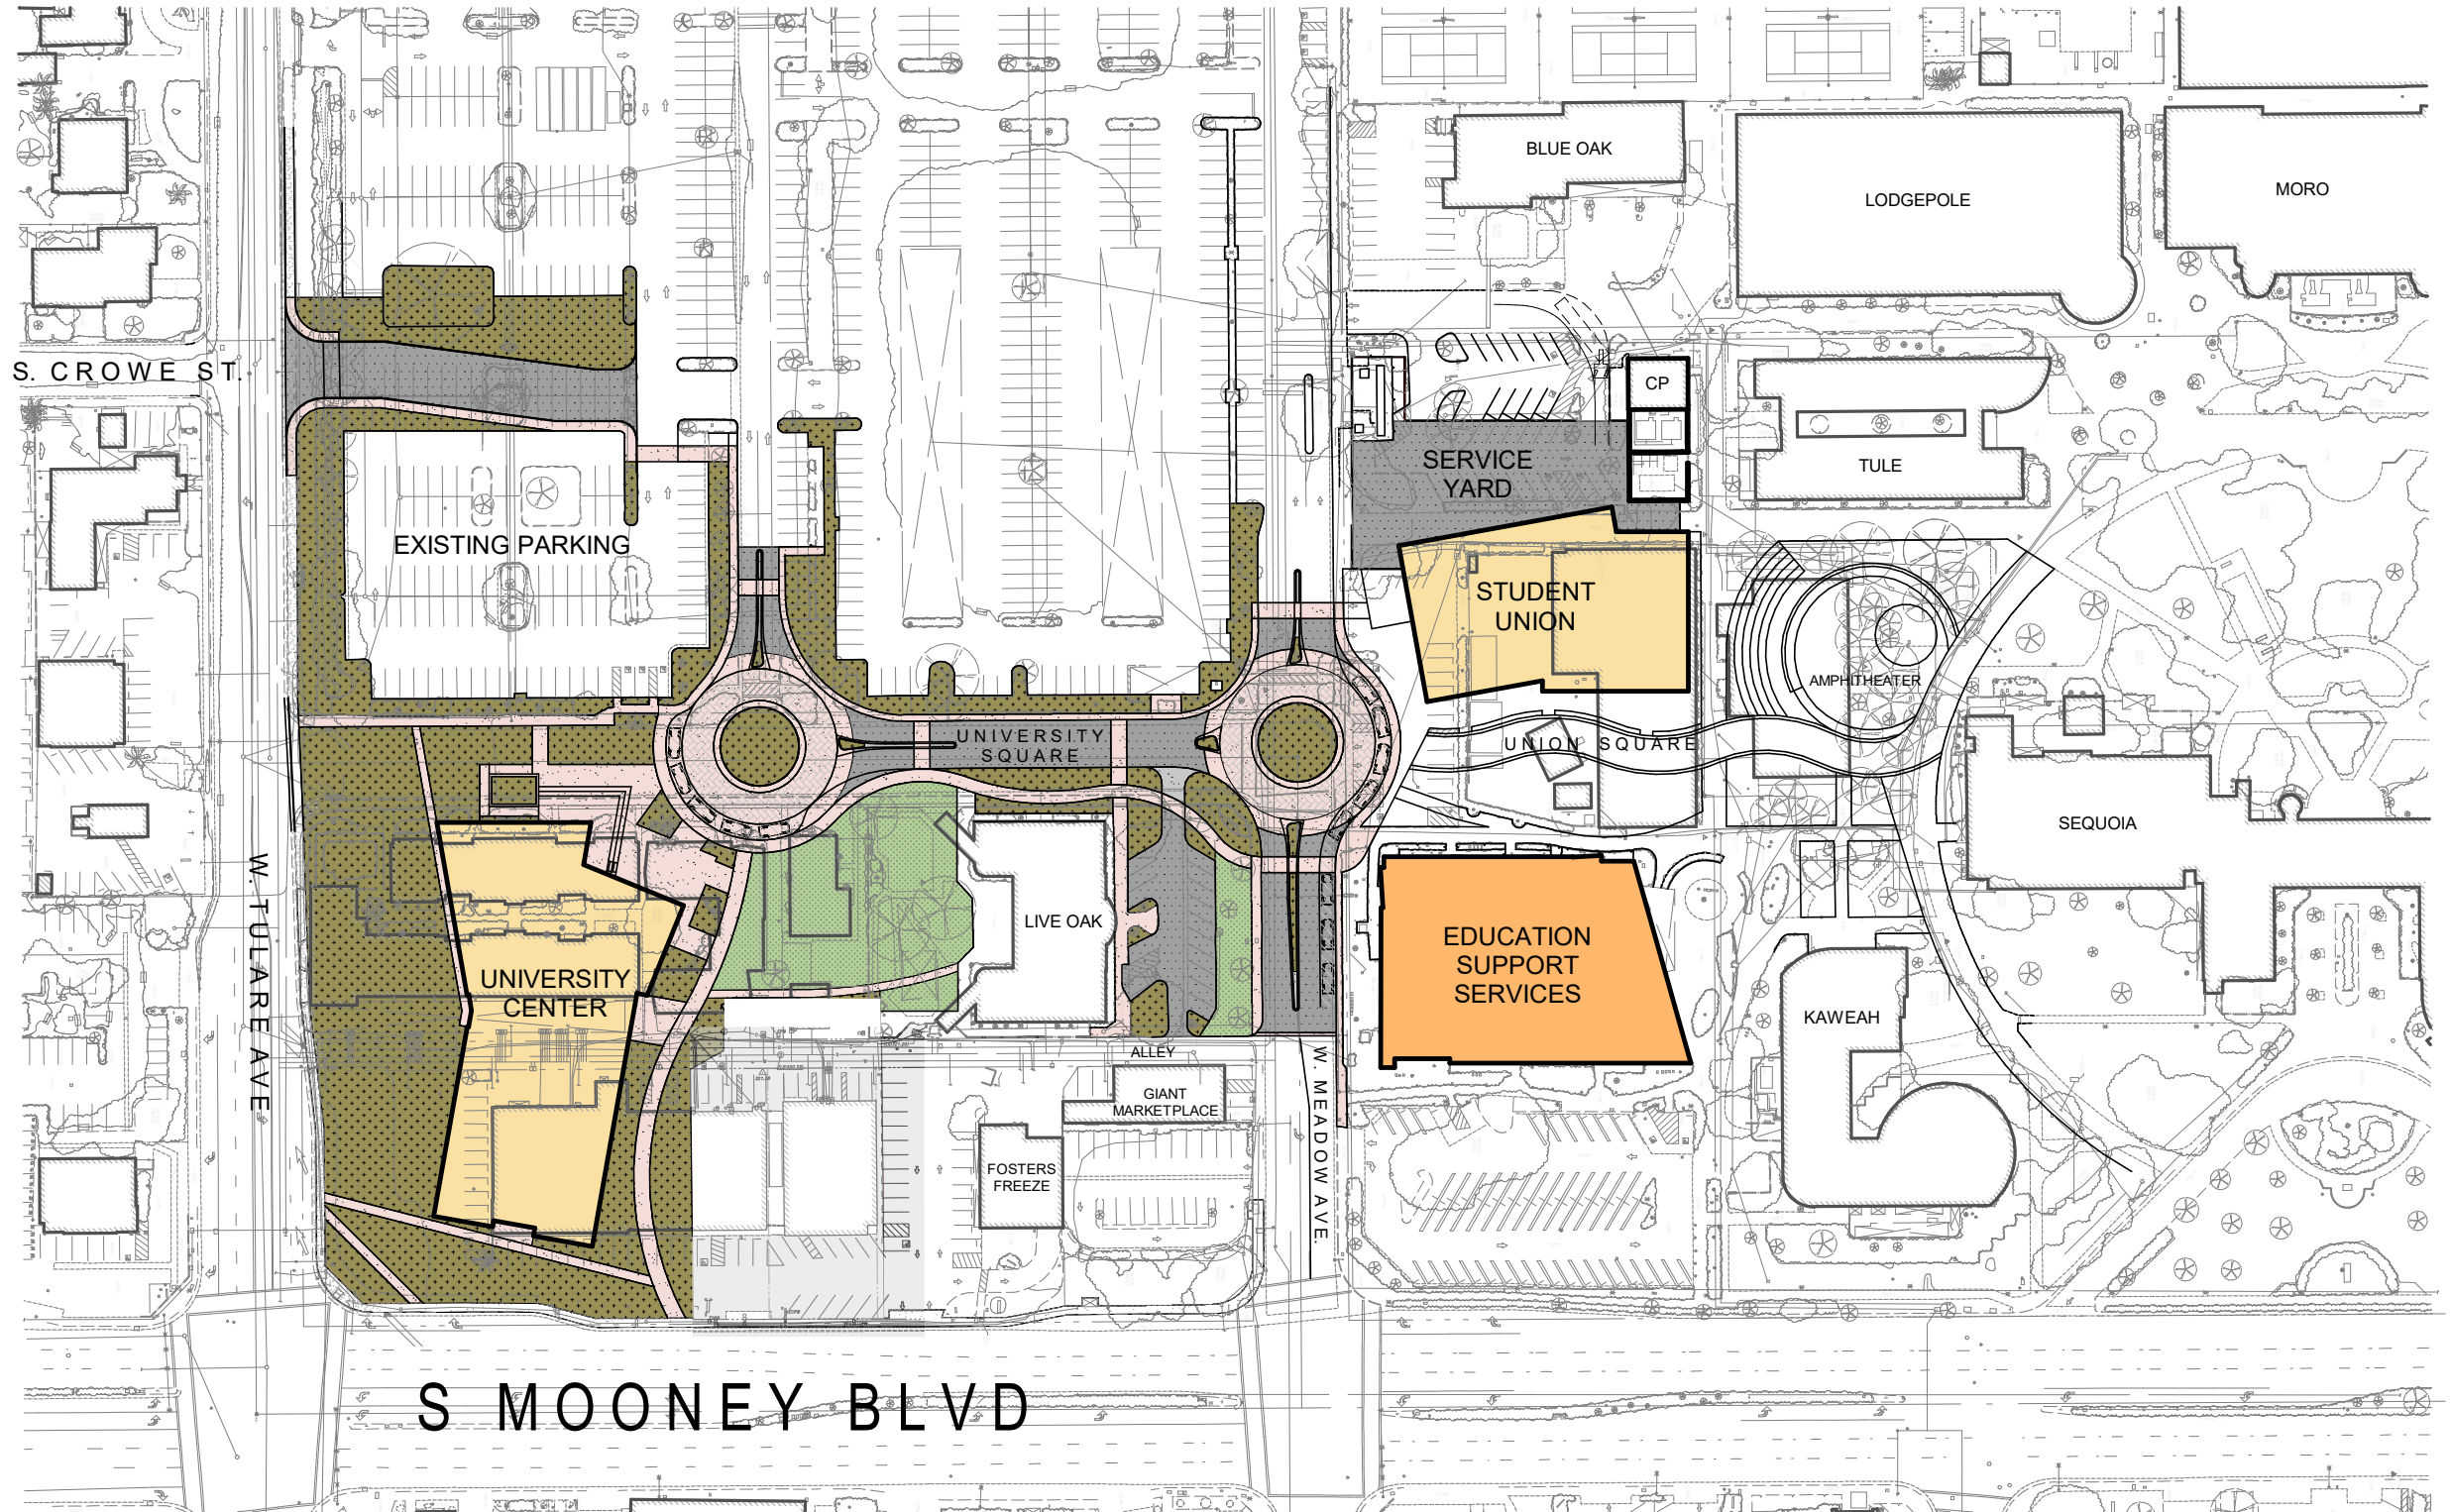

VISALIA CAMPUS UNIVERSITY CENTER
COLLEGE OF THE SEQUOIAS | SEQUOIAS COMMUNITY COLLEGE DISTRICT
915 S MOONEY BLVD
VISALIA, CA, 93277

JOB NUMBER: 22-12498

DWG DATE: 01-14-2024

SUBMITTAL TYPE: PROGRAMMING

13

SITE PLAN
SURVEY OVERLAY

S CROWE ST

W TULARE AVE

S SHADY ST


Existing utilities within in alley are to be relocated around proposed building

- City Sanitary Sewer
- Cal Water
- SCE
- SoCal Gas
- AT&T
- Comcast
- CVIN

Abandon street ROW and reserve public utility easement in alley, W Meadow Ave, and S Shady St.

W MEADOW AVE

S MOONEY BLVD

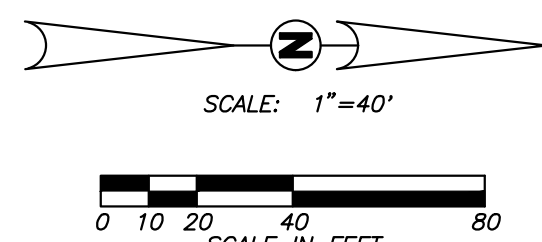

Blair,
Church
& Flynn
CONSULTING ENGINEERS
481 Davis Avenue, Suite 200
Clark, California 95813
Tel (916) 336-1400
Fax (916) 336-1900

VISALIA CAMPUS UNIVERSITY CENTER
COLLEGE OF THE SEQUIOAS
915 S. MOONEY BOULEVARD
VISALIA, CA 93277

TETER, INC.
FRESNO HEADQUARTERS
VISALIA | BAKERSFIELD | MODESTO | SAN LUIS OBISPO
ARCHITECTS ENGINEERS CONNECTED



MARK	DATE	DESCRIPTION

DRAWING TITLE
C100
TOPOGRAPHICAL SURVEY

PROJECT NO.