


Current Clubhouse Layout

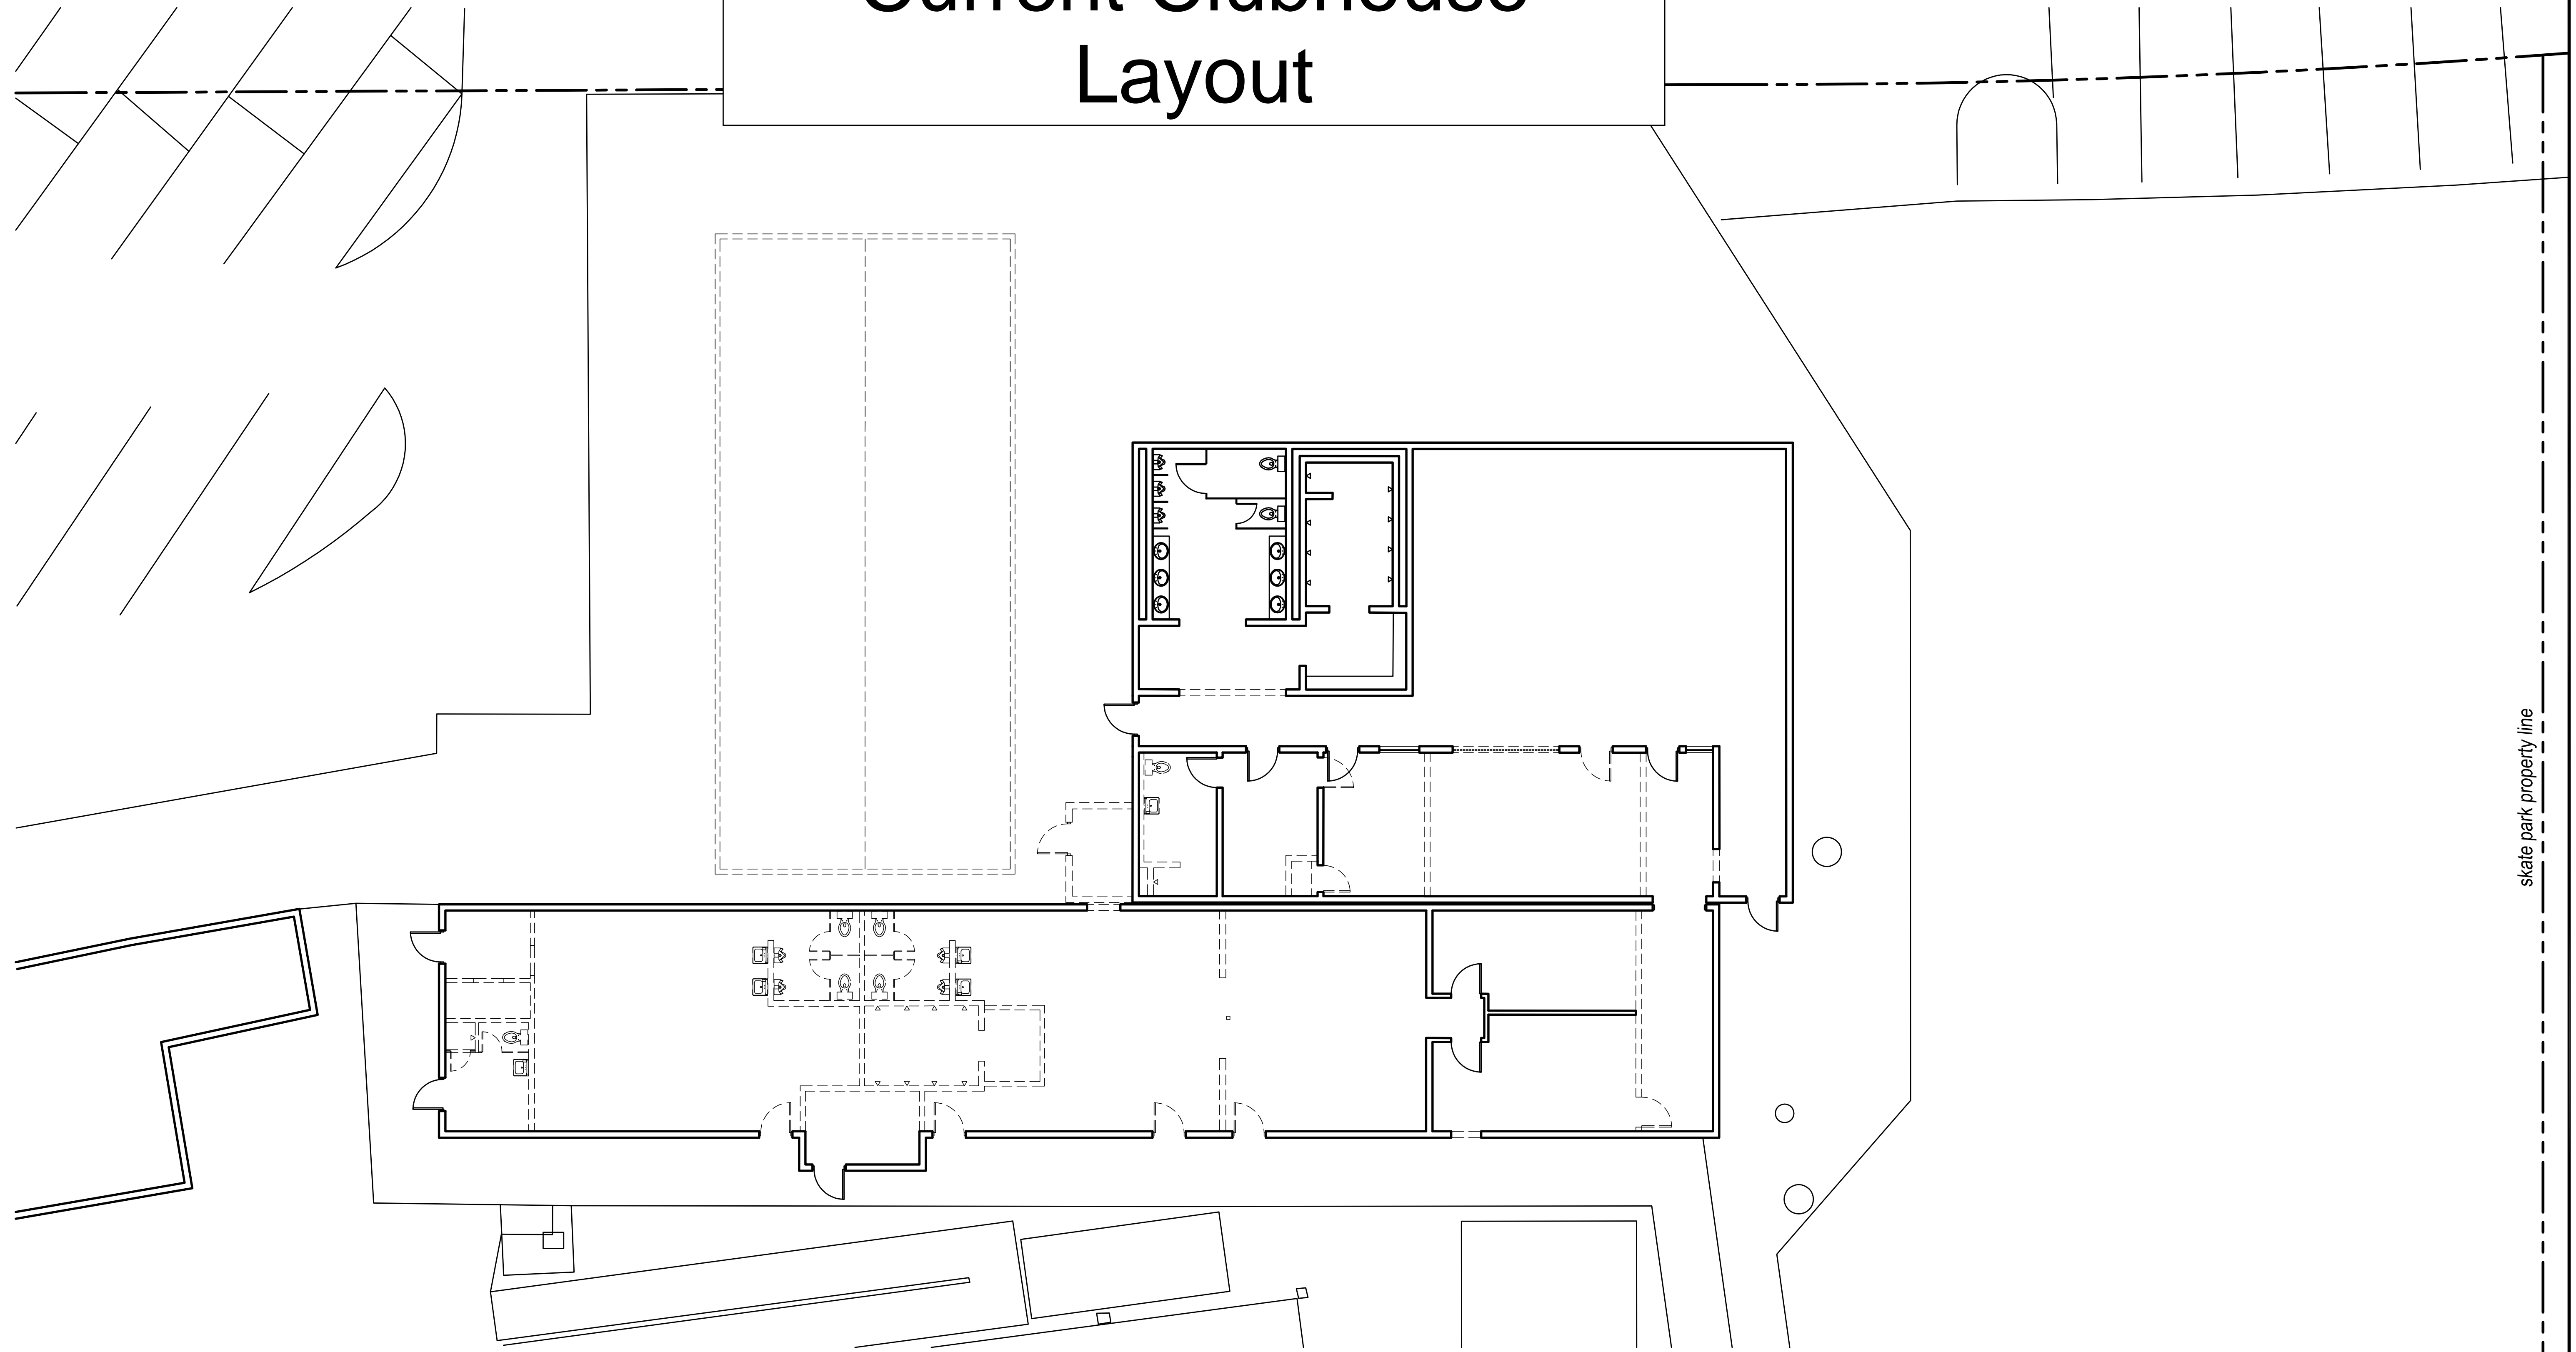

DEMOLITION FLOOR PLAN


SCALE: 1/8" = 1' - 0"

skate park property line

ATTACHMENT 2

REVISIONS	DATE	BY	DESCRIPTION






2600 W. MAIN ST., STE. A
 P.O. BOX 7503
 VISALIA, CA 93281
 TEL: 559-802-3052
 FAX: 559-802-3215

PREPARED BY:  4CREEKS
 DRAWN BY: CTM
 CHECKED BY: MAS

RAWHIDE REMODEL
 DEMOLITION FLOOR PLAN

PLOT DATE: JUN 11, 2022
JOB NO.: 22124
FILE NAME: FLOOR PLAN
SCALE: 1/8" = 1'-0"
SHEET NO.: 1 OF 2

Facility Standard Required Clubhouse Renovation

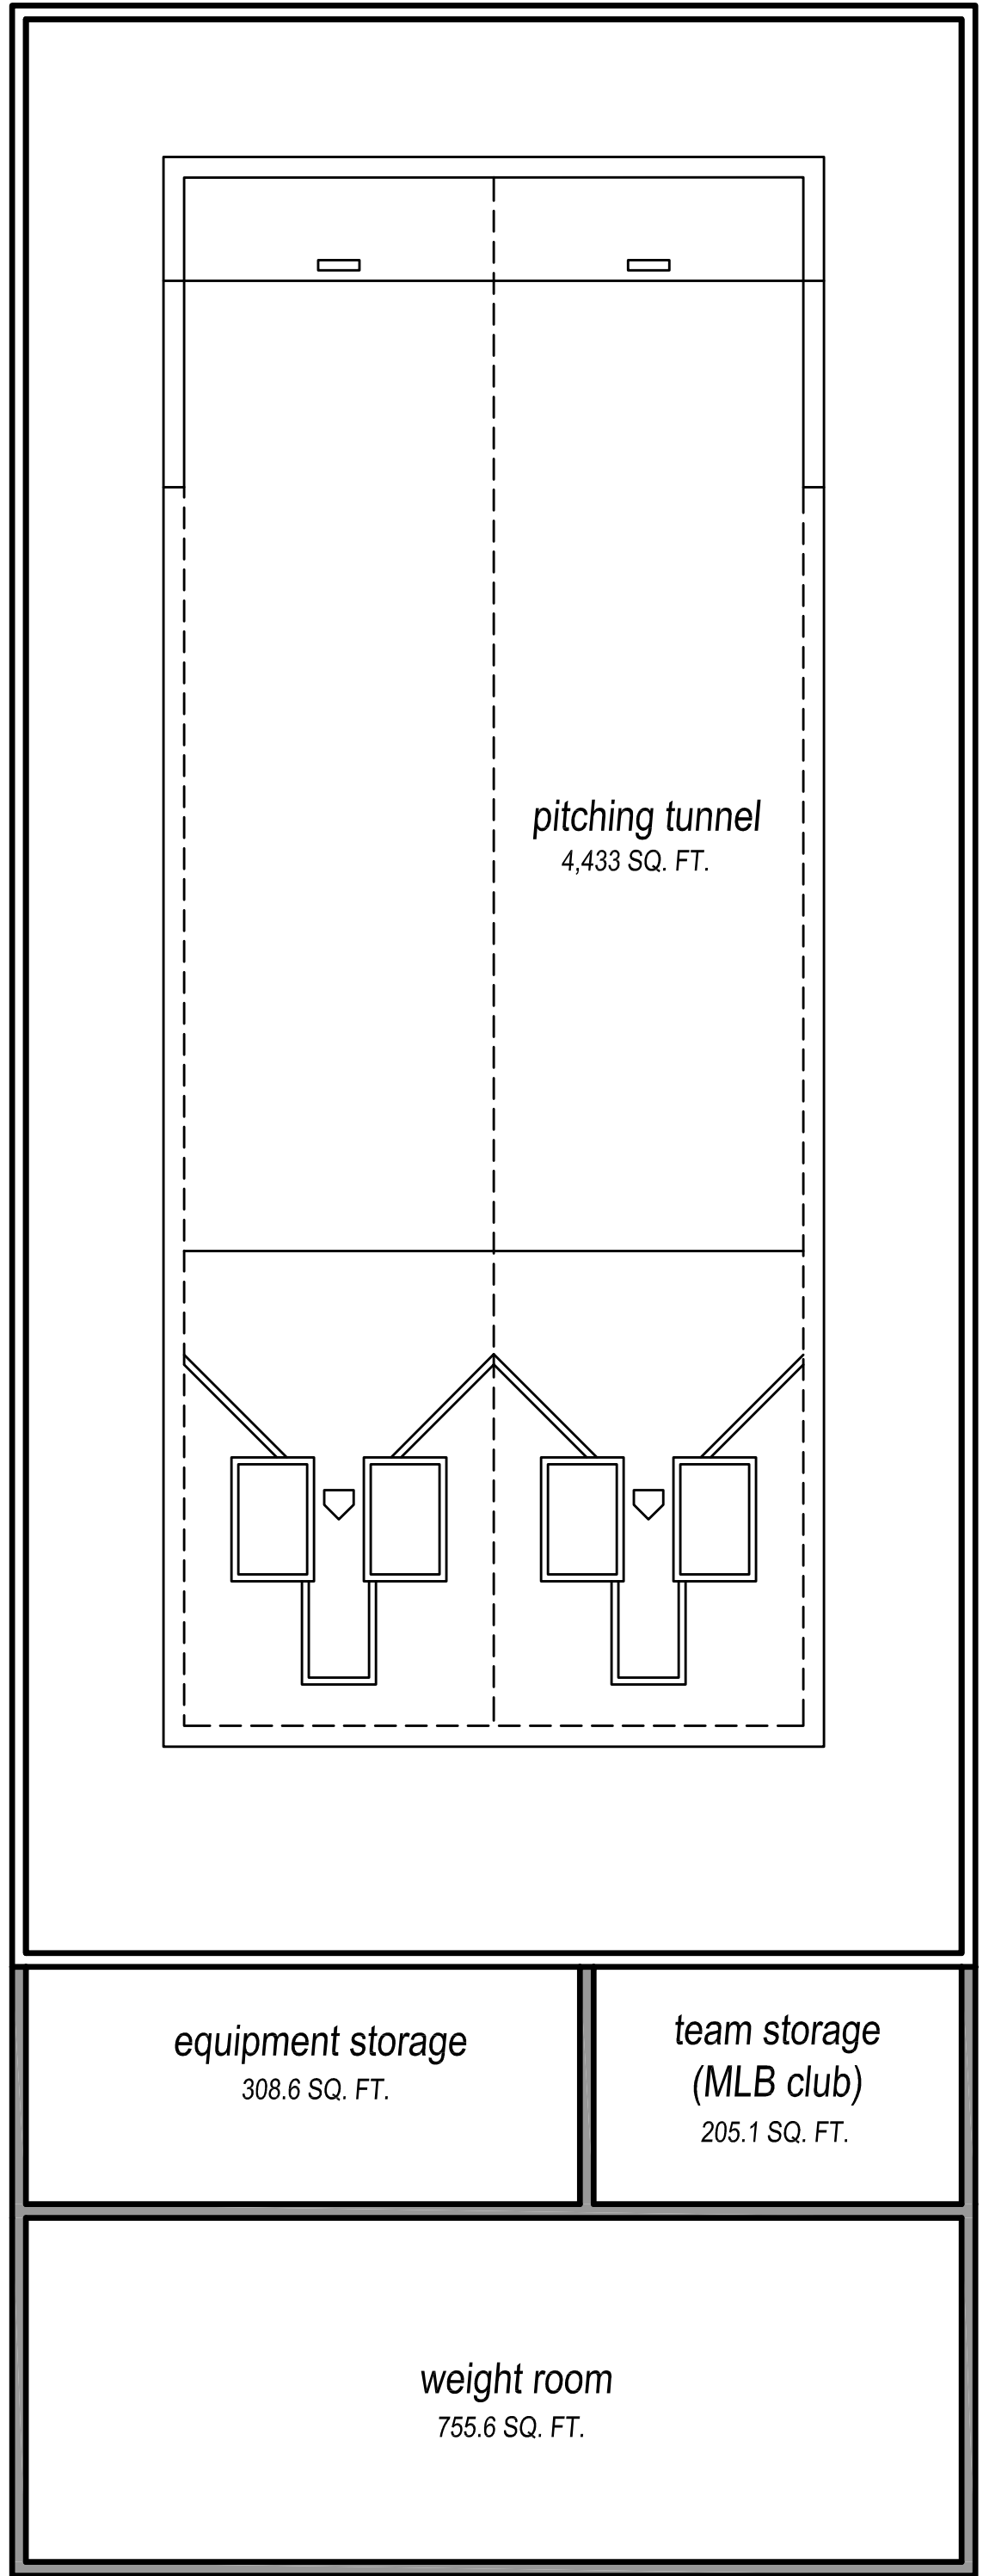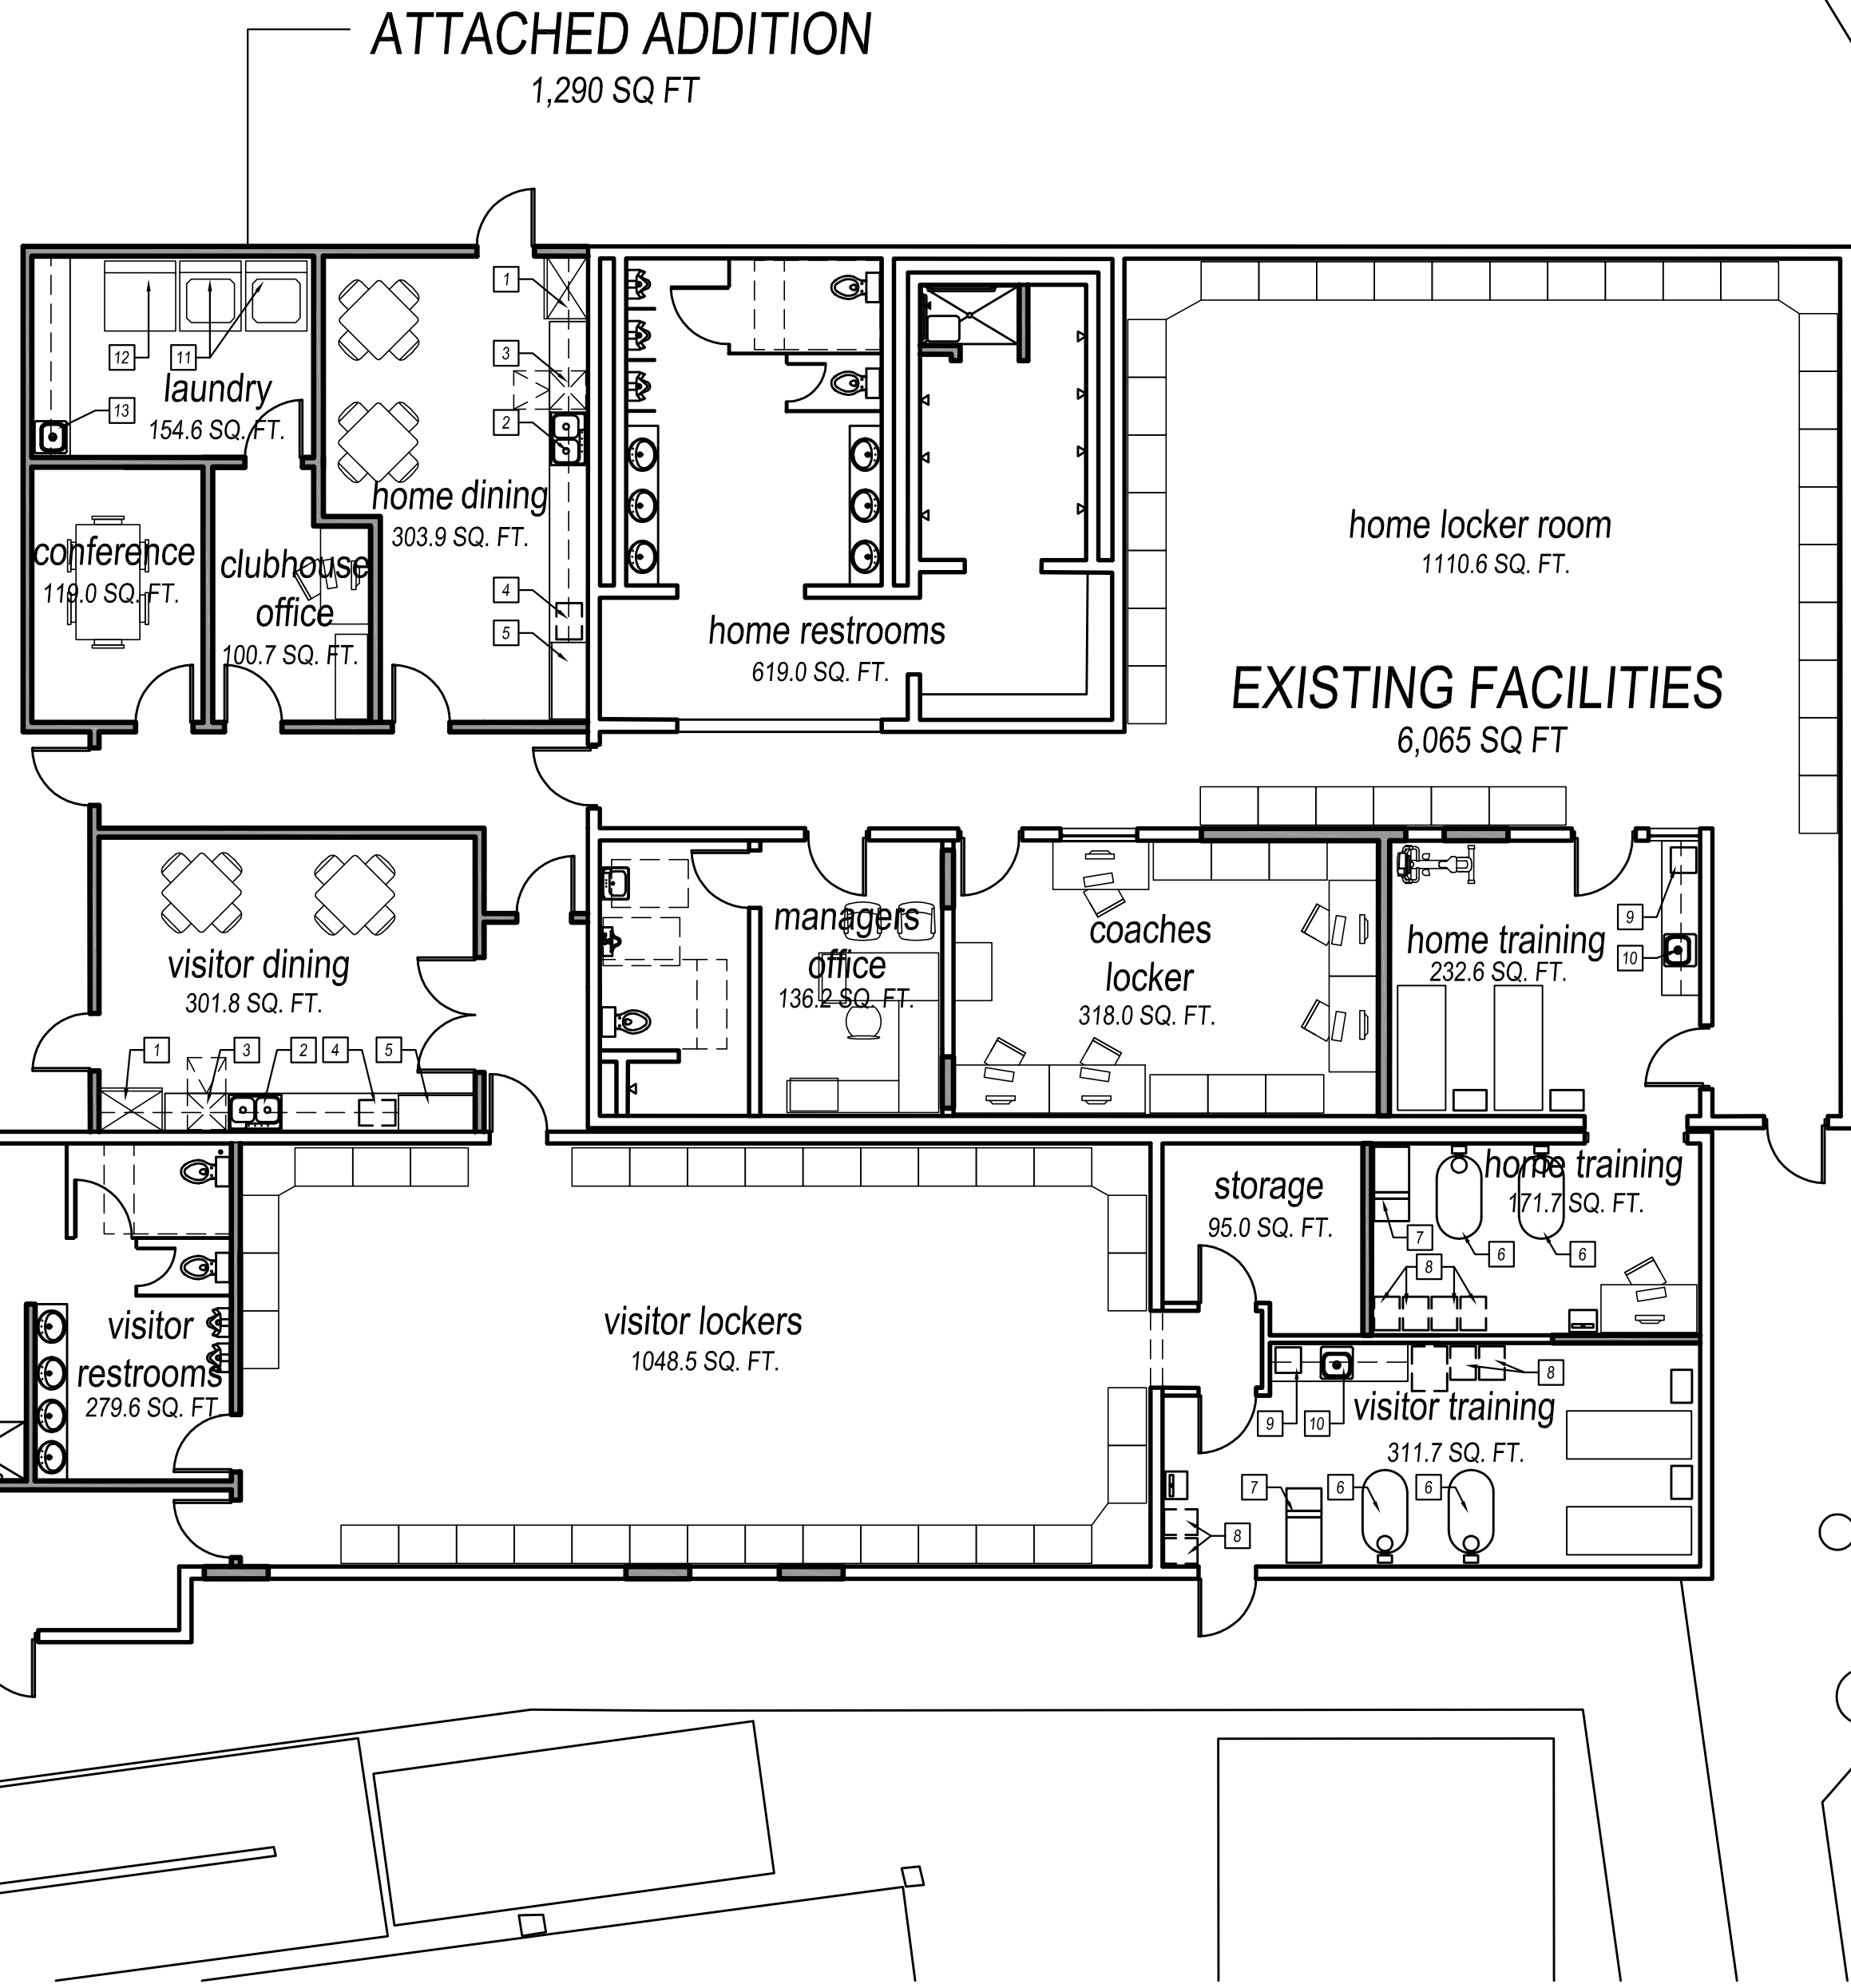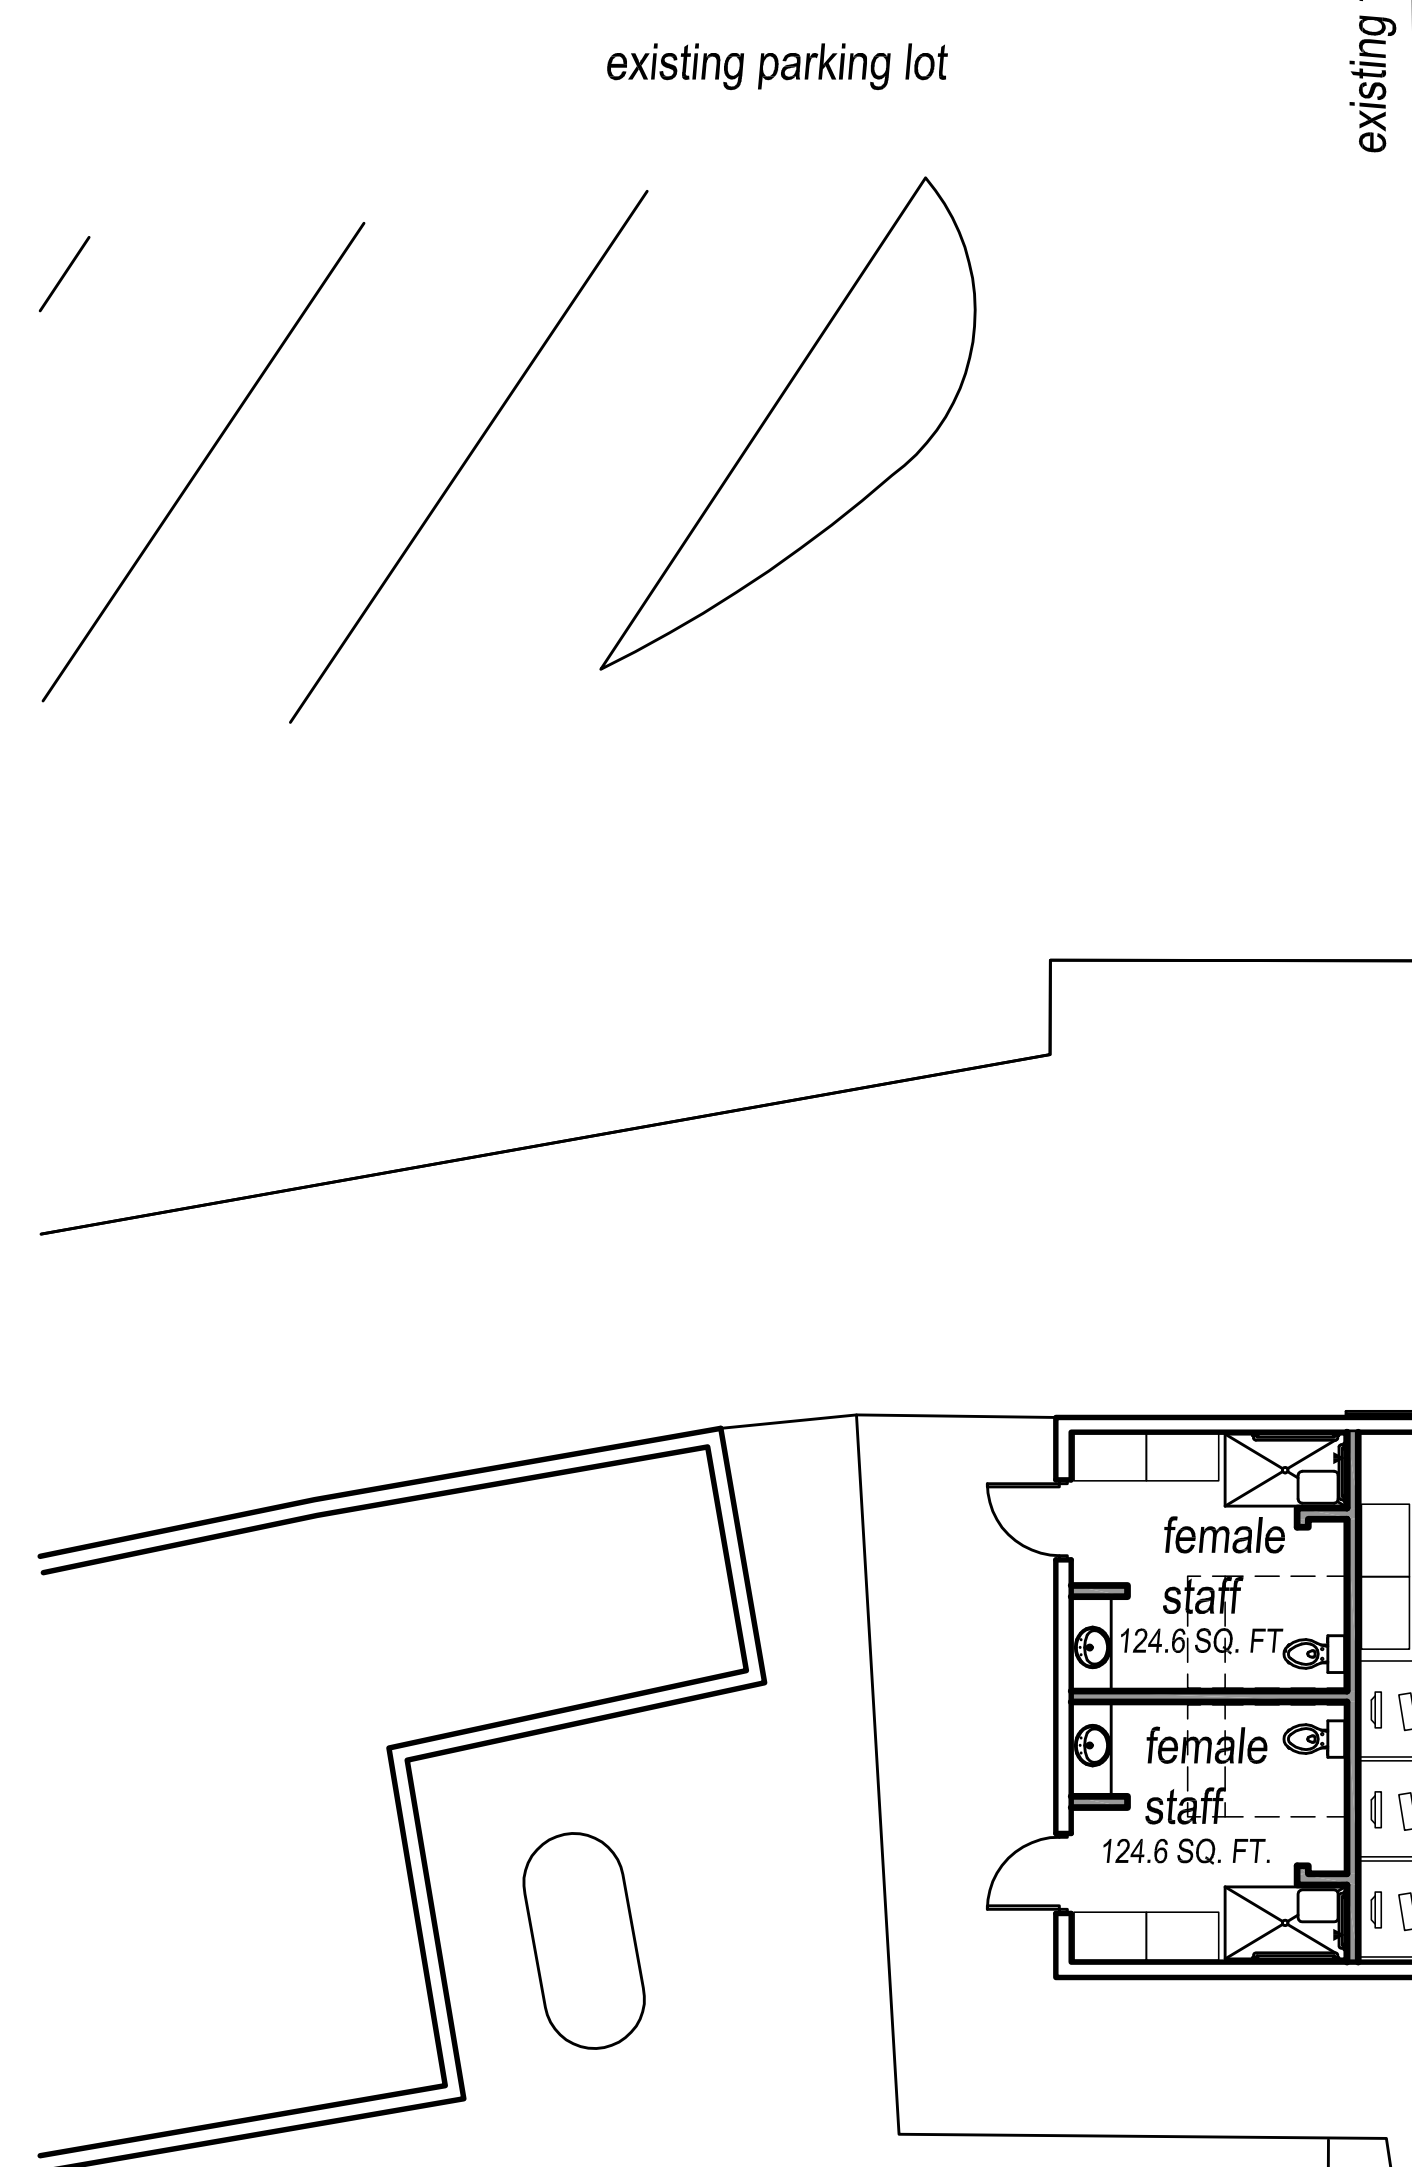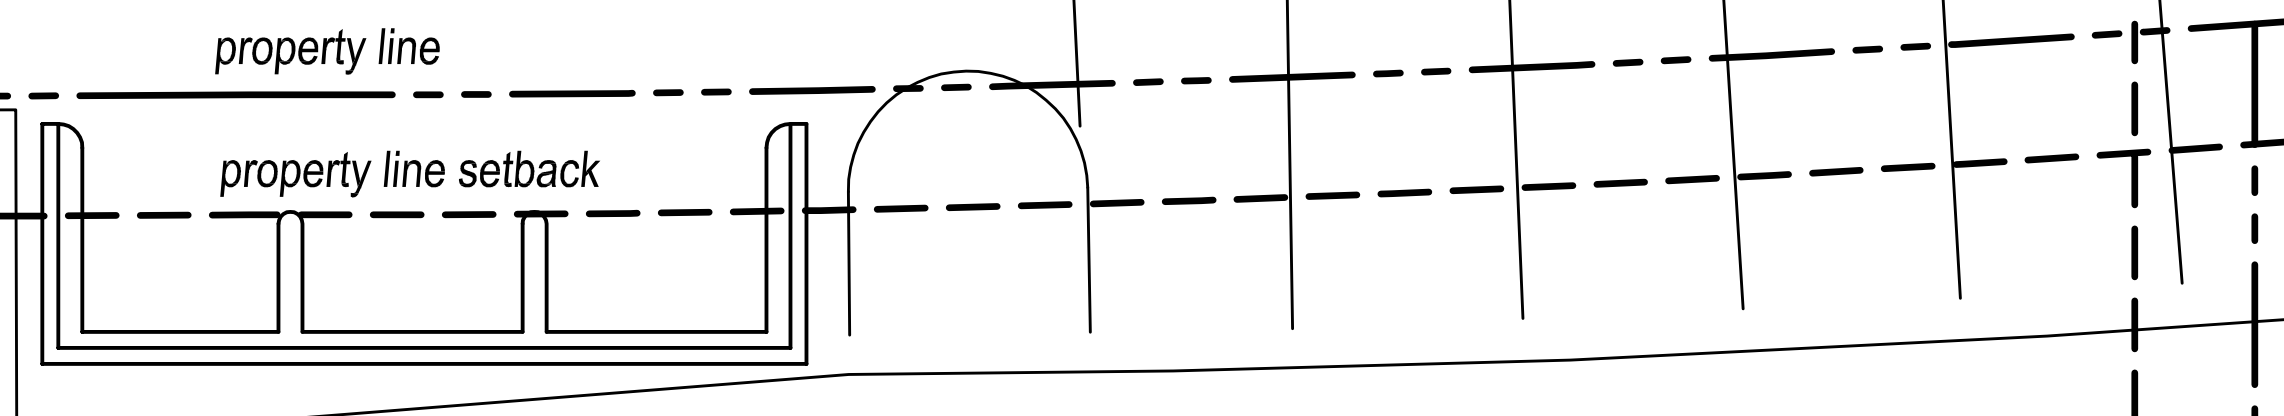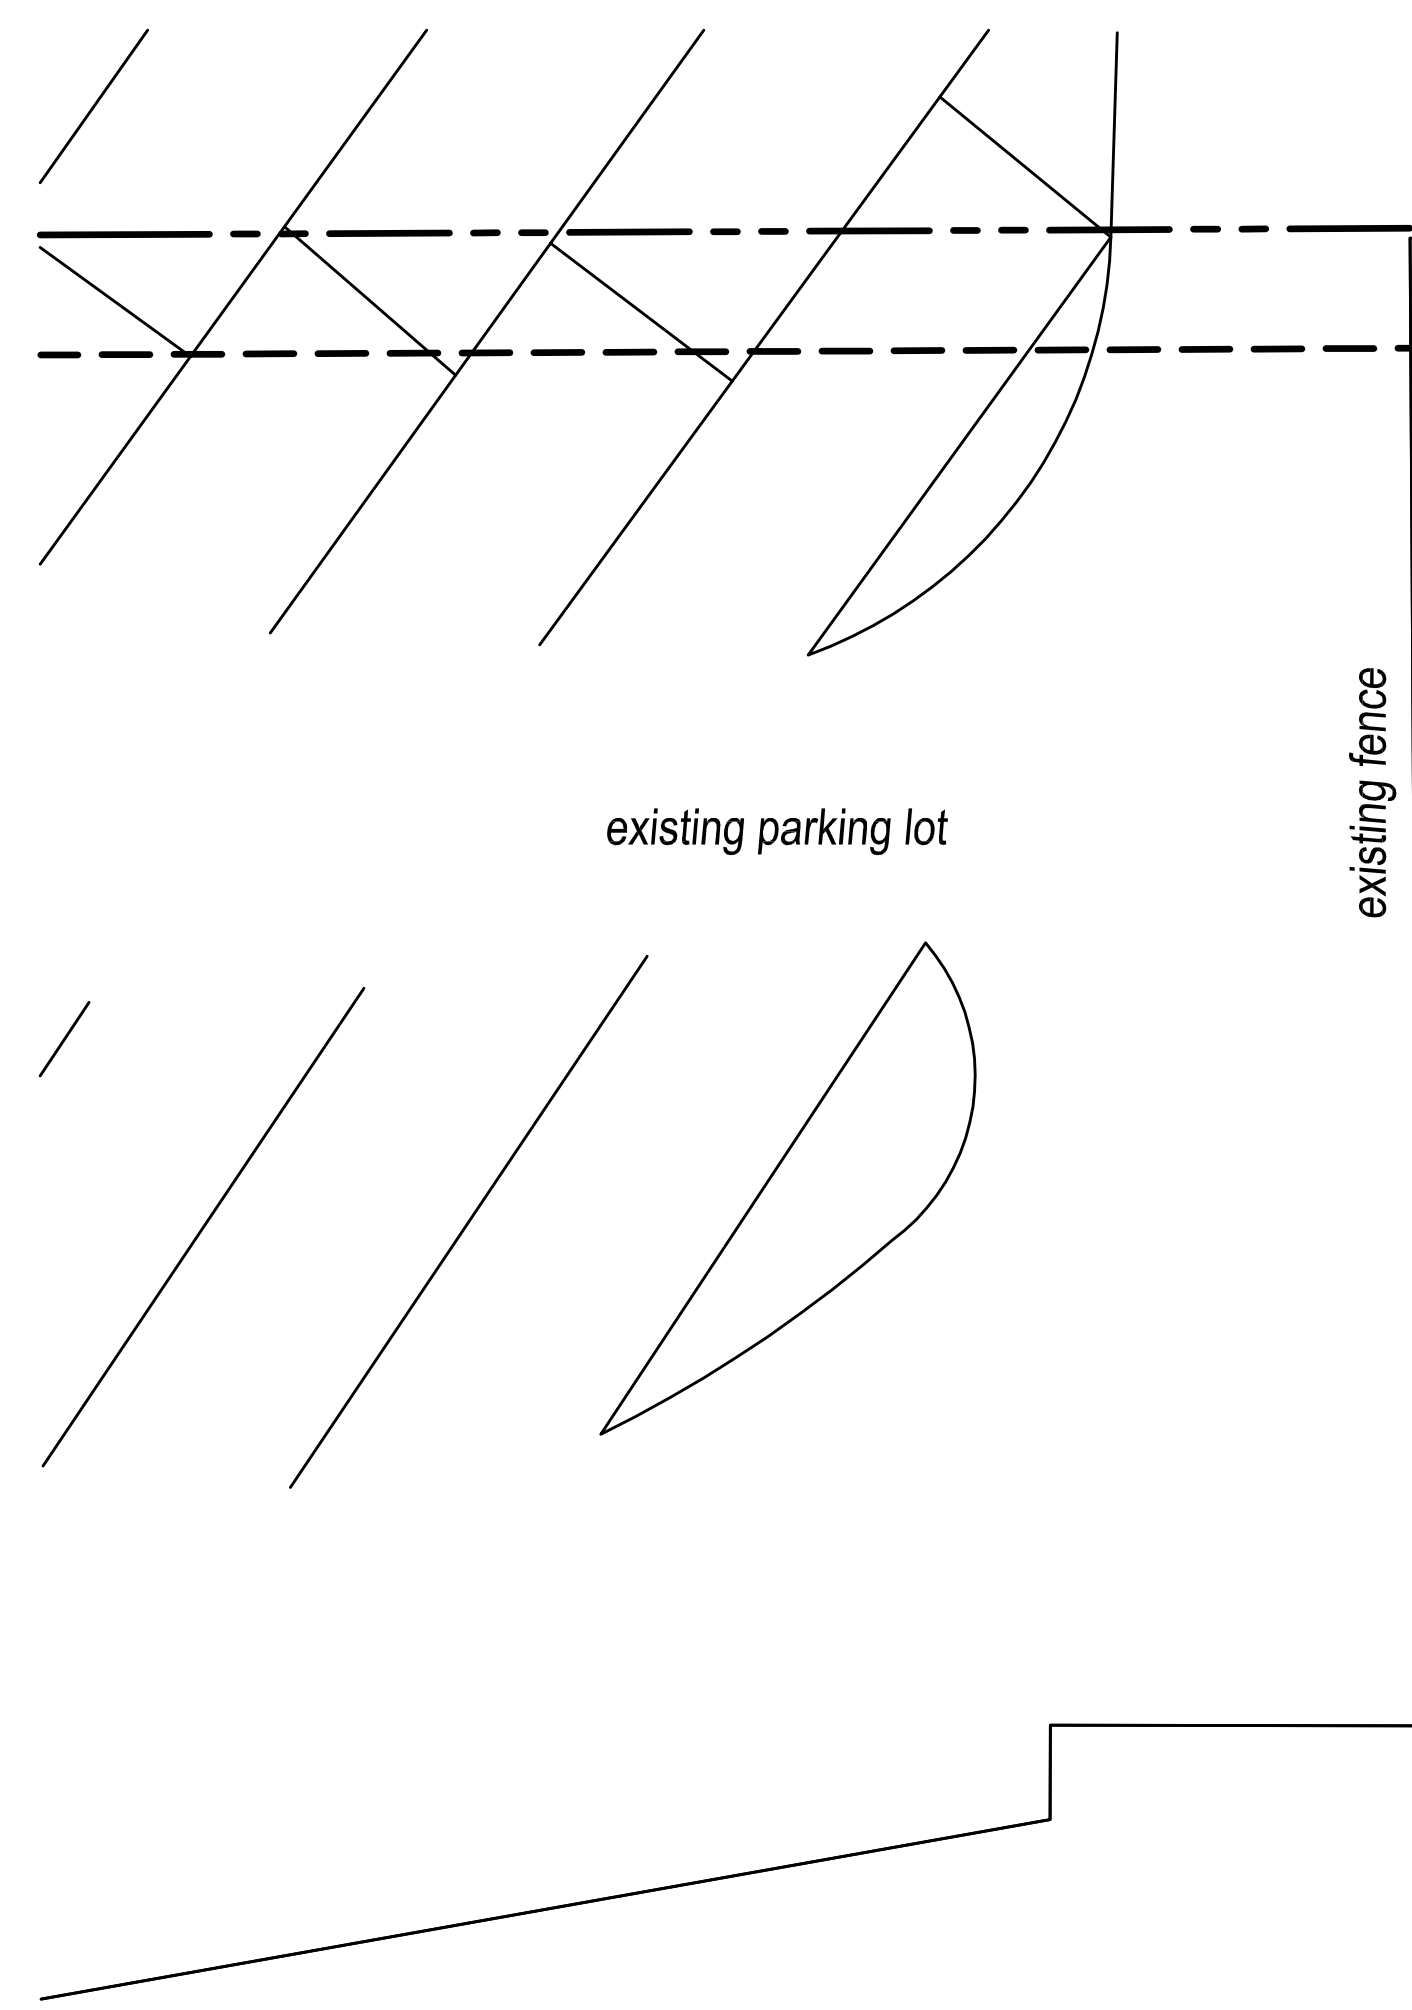

ATTACHED ADDITION - ALTERNATIVE

SCALE: 1/8" = 1' - 0"

KEYNOTES

- 1 REFRIGERATOR / FREEZER
- 2 TWO COMPARTMENT SINK
- 3 DISHWASHER
- 4 MICROWAVE
- 5 STORAGE CABINET
- 6 FULL BODY WHIRLPOOL MACHINE
- 7 ICE MACHINE
- 8 HYDROCOLLATOR
- 9 BIOHAZARD WASTE RECEPTACLE
- 10 SINK WITH HOT AND COLD WATER
- 11 COMMERCIAL WASHING MACHINE (50 LB CAPACITY)
- 12 COMMERCIAL CLOTHES DRYER (70 LB CAPACITY)
- 13 LAUNDRY SINK

ATTACHMENT 2

REVISIONS	DATE	BY	DESCRIPTION

2800 W. MAIN ST., STE. A
P.O. BOX 7583
VISALIA, CA 93281
TEL: 559-802-3052
FAX: 559-802-3215

PREPARED BY: 4CREEKS
DRAWN BY: CTM
CHECK BY: MAS

RAWHIDE REMODEL

FLOOR PLAN - EXISTING BATTING CAGE

PLOT DATE: JUL 11, 2022
JOB NO.: 22124
FILE NAME: FLOOR PLAN
SCALE: 1/8" = 1'-0"
SHEET NO.: 2 OF 2