


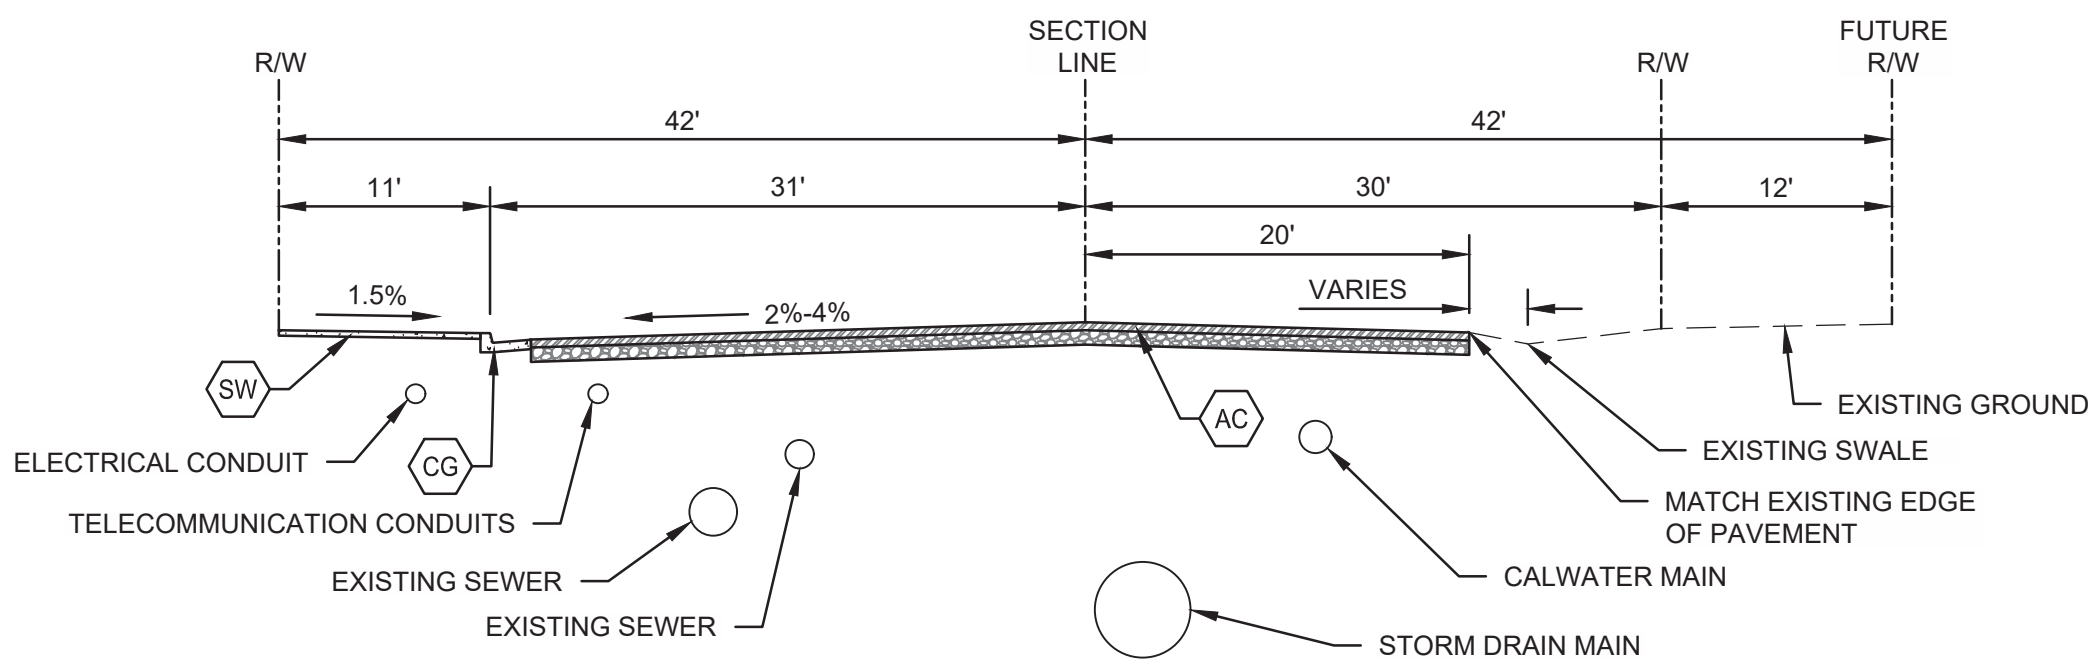
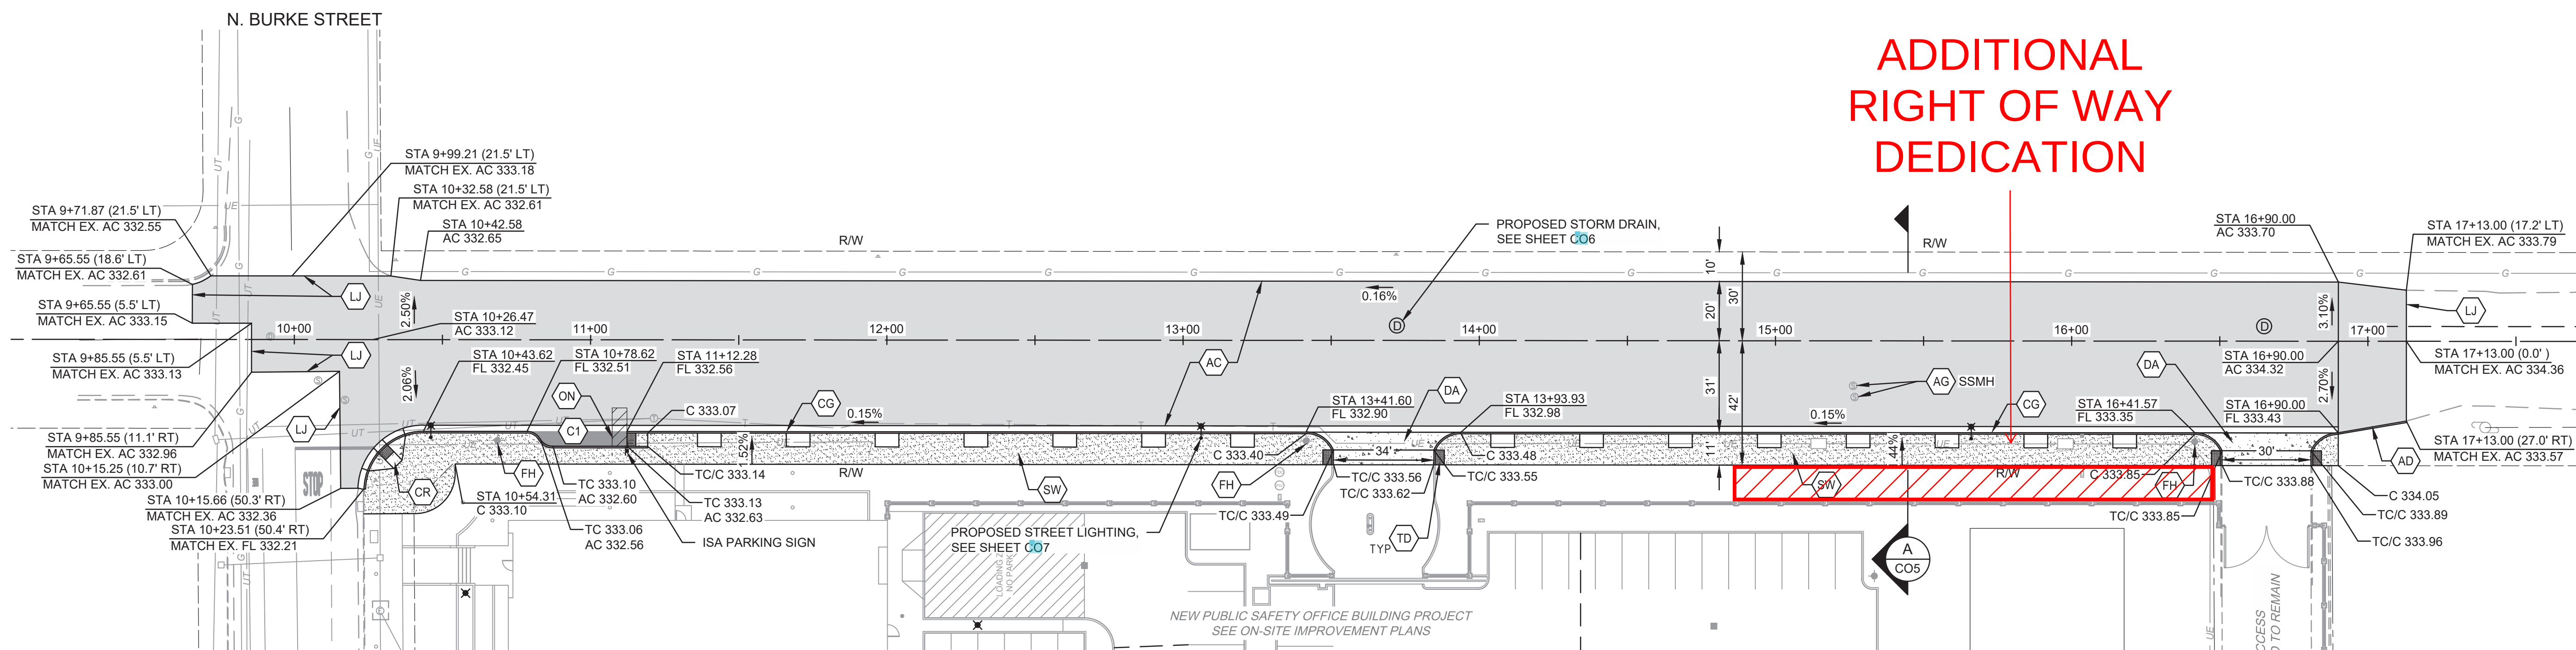


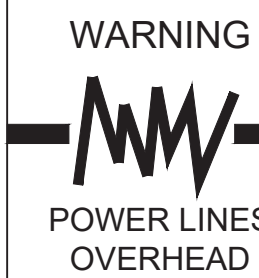

A GOSHEN AVENUE CROSS SECTION

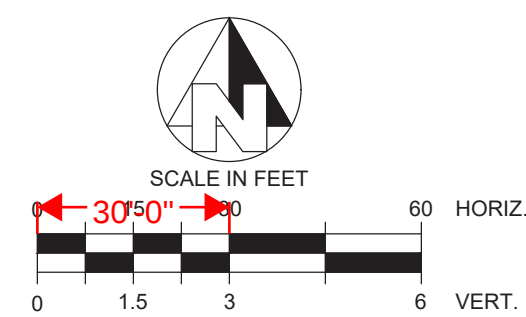


GOSHEN AVENUE
STA 10+00 - 17+00
STATIONING IS ALONG CENTERLINE

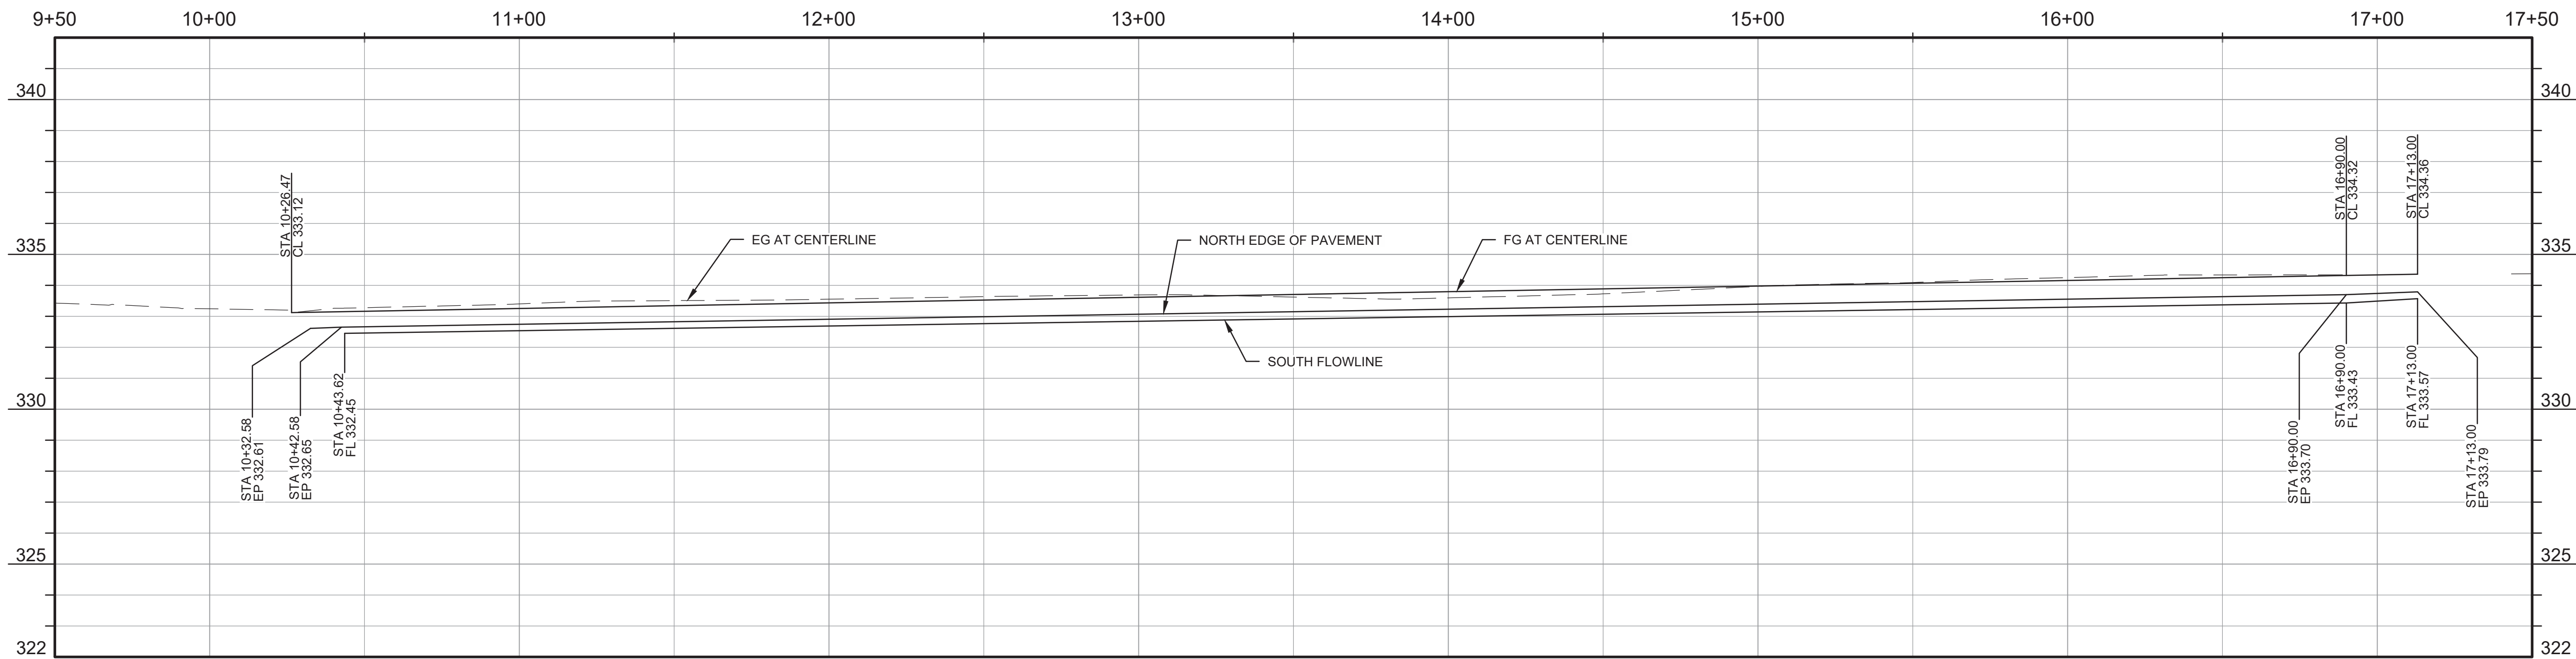

CONSTRUCTION LEGEND

- AC NEW AC PAVEMENT PER DETAIL 1 ON SHEET C010
- AD CONSTRUCT ASPHALT DIKE PER CALTRANS STD. A87B TYPE A
- AG ADJUST TO GRADE
- C1 PROPOSED ACCESSIBLE CONCRETE PAVEMENT SECTION PER DETAIL 2 SHEET C010
- CG CONSTRUCT CURB & GUTTER PER CITY OF VISALIA STD DWG C-4
- CR CONSTRUCT CURB RAMP PER CITY OF VISALIA STD DWG C-13
- DA CONSTRUCT DRIVE APPROACH PER CITY OF VISALIA STD DWG C-24. WIDTH PER PLAN AND 5' SIDEWALK
- FH PROPOSED FIRE HYDRANT SEE SHEET C06
- LJ GRIND (E) ASPHALT PAVEMENT AND CONSTRUCT LAP JOINT
- ON CONSTRUCT ACCESSIBLE ON-STREET PARKING PER CALTRANS STD DWG A90B
- SW CONSTRUCT SIDEWALK PER CITY OF VISALIA STD. C-11, CONCRETE COLOR & FINISH PER LANDSCAPING PLANS
- TD TRUNCATED DOMES PER CITY OF VISALIA STD. DETAIL C-33

ADDENDA NO. 3 03-10-2025			
05	01	PLAN CHECK - BACK CHECK 2	DATE
REVISION			
NO.	BY	DATE	

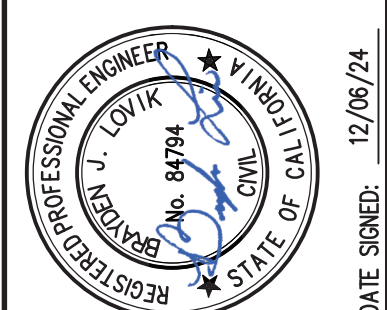

GOSHEN AVE OFFSITE IMPROVEMENTS
PUBLIC SAFETY ADMINISTRATION BUILDING
VISALIA, CA
STREET IMPROVEMENTS
STA 10+00-17+00

PROVOST & PRITCHARD
1800 30TH STREET, SUITE 200
BAKERSFIELD, CA 93311
PHONE (805) 836-6900
FAX (805) 836-6900
www.provostpritchard.com

DESIGN ENGINEER:
BRADEN J. LOVIK
LICENSE NO.:
84,794
DRAFTED BY:
ZJC
CHECKED BY:
BJL
DATE: 12/06/24
JOB NO.:
PROJECT NO.: 158621001
PHASE:

ORIGINAL SCALE SHOWN IS ONE
INCH. ADJUST SCALE FOR
REDUCED OR ENLARGED PLANS.

SHEET
C05
AD3-CX05