




5 WEST ELEVATION - CARWASH
A 3.0 3/32" = 1'-0"

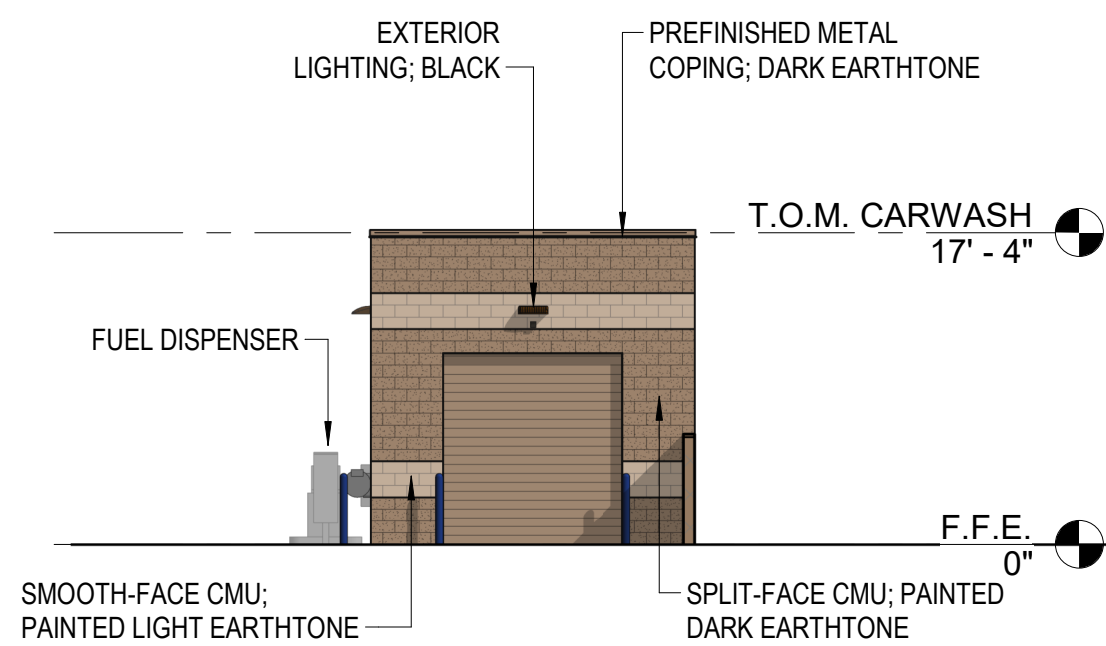


6 NORTH ELEVATION - CARWASH
A 3.0 3/32" = 1'-0"

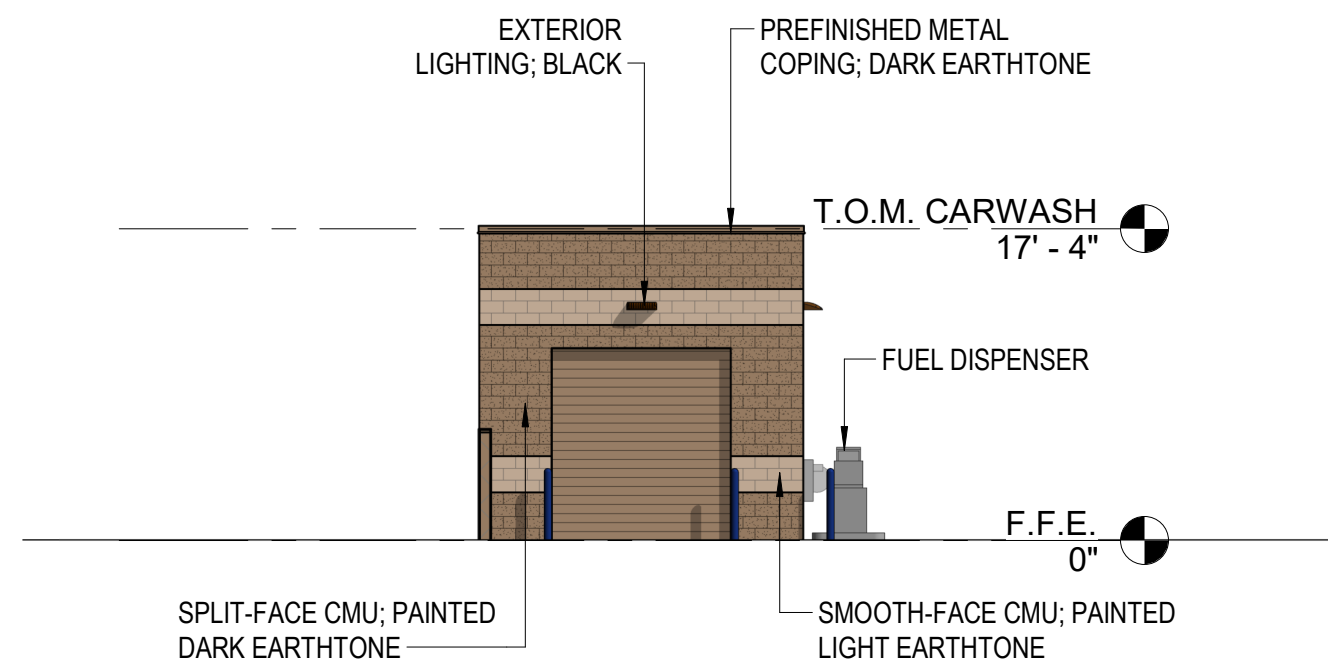


7 SOUTH ELEVATION - CARWASH
A 3.0 3/32" = 1'-0"

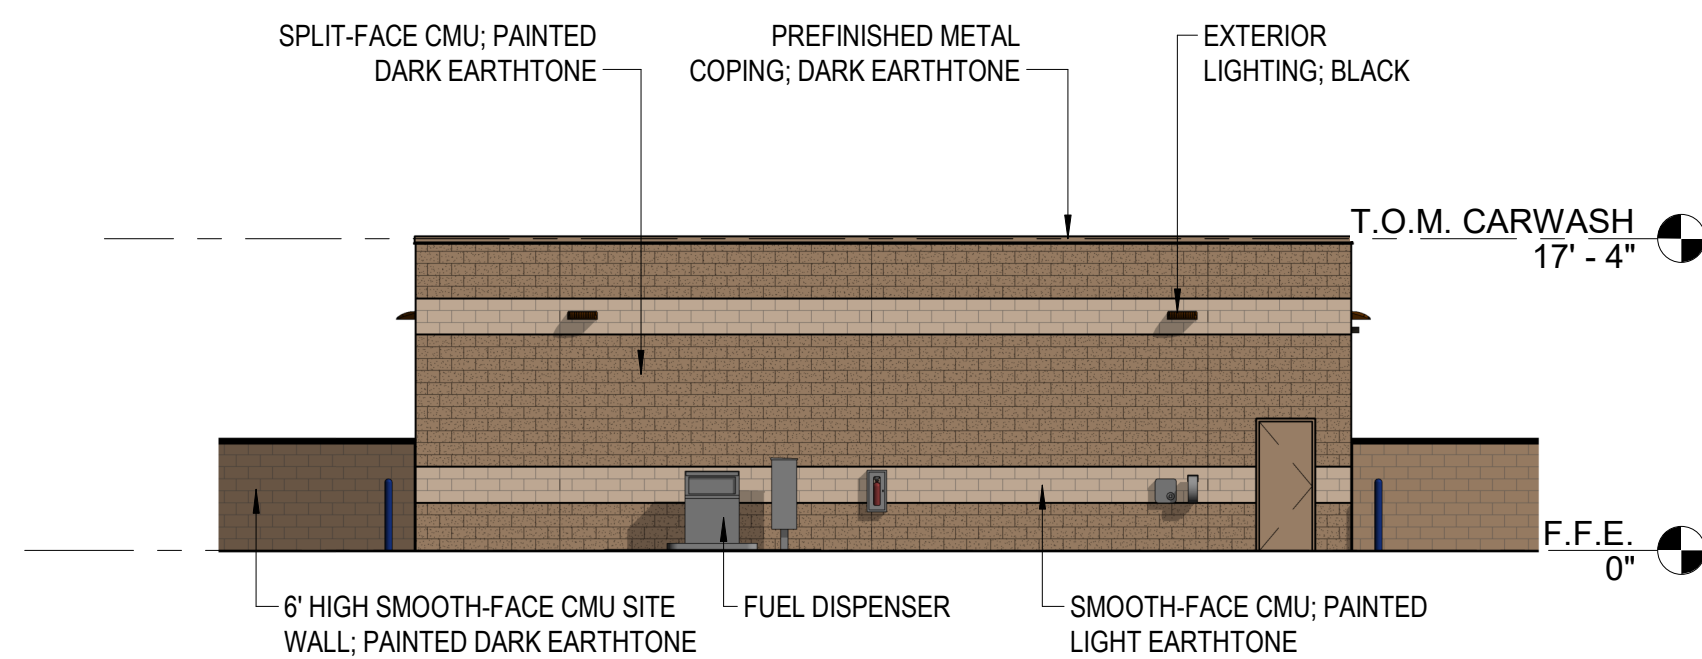


8 EAST ELEVATION - CARWASH
A 3.0 3/32" = 1'-0"

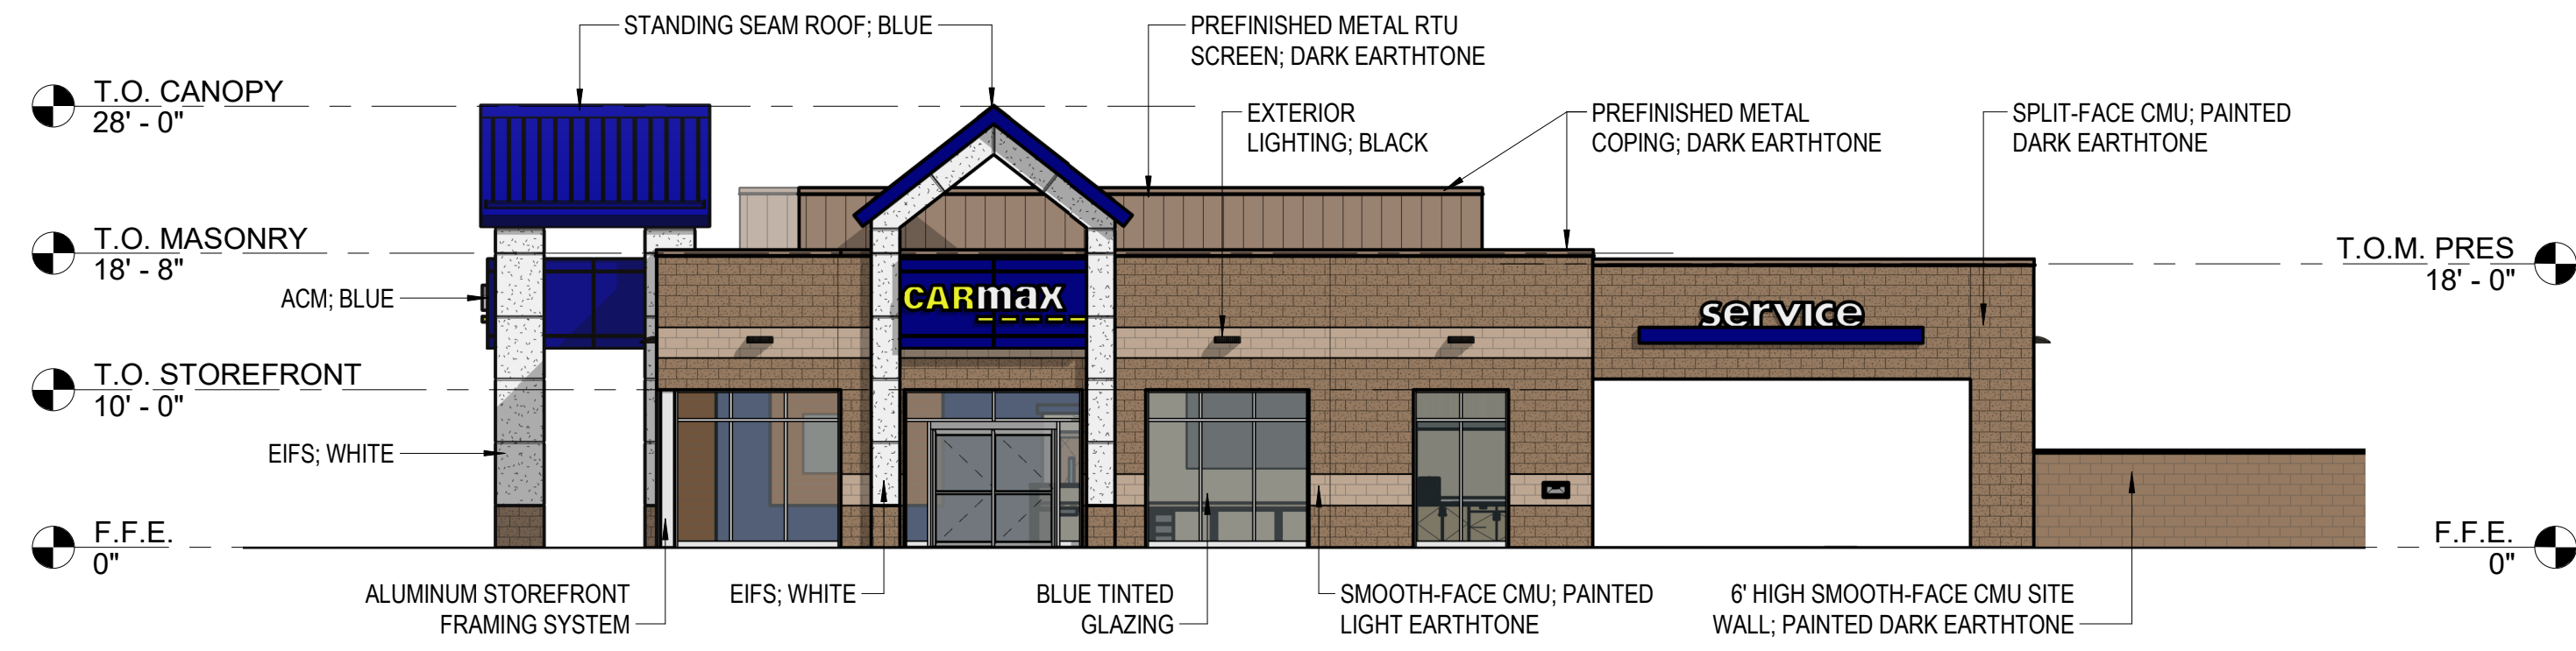


1 EAST ELEVATION
A 3.0 3/32" = 1'-0"

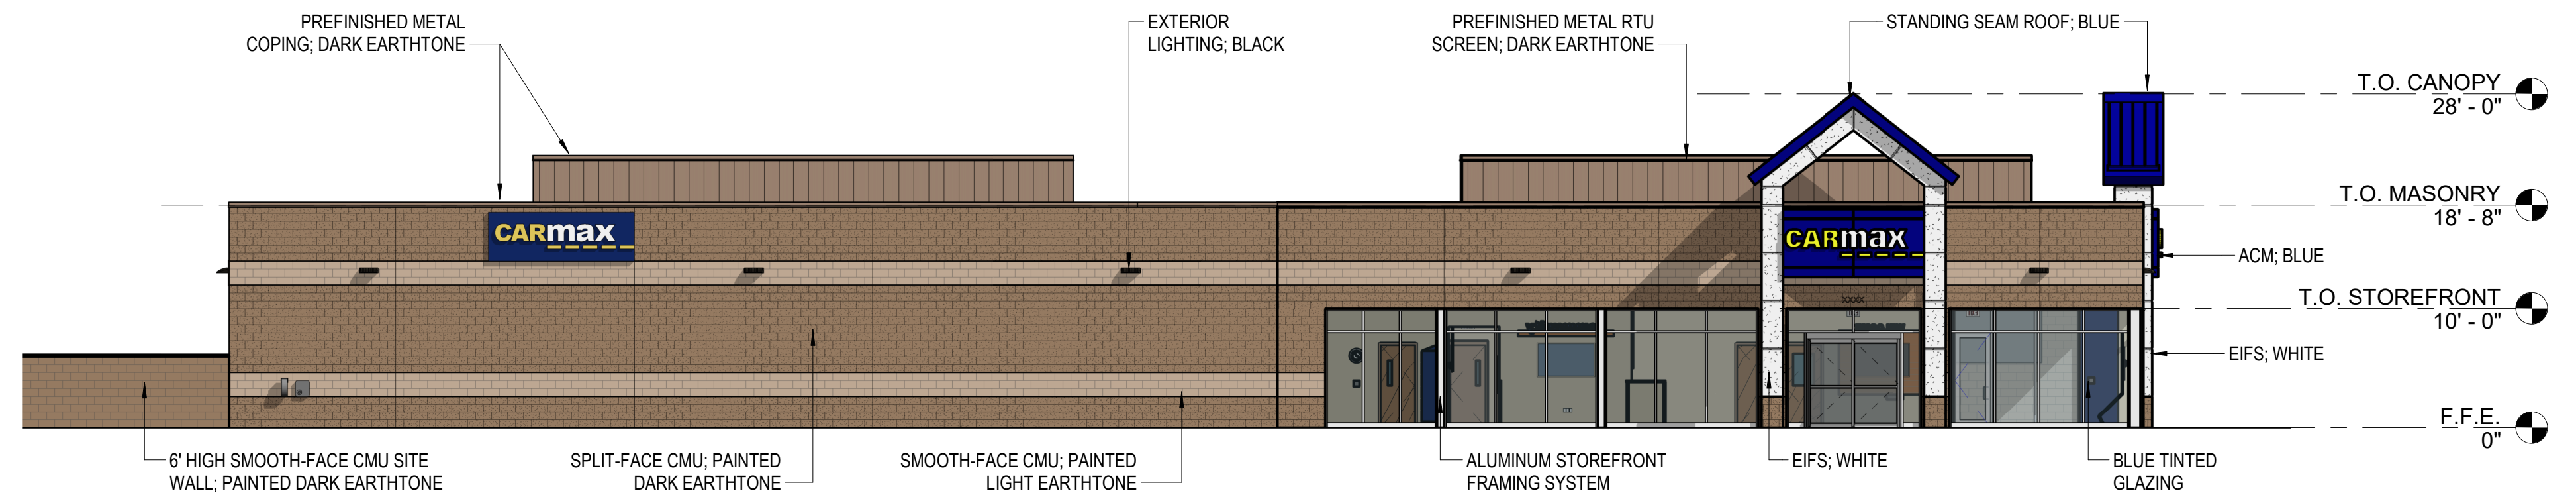

2 SOUTH ELEVATION
A 3.0 3/32" = 1'-0"

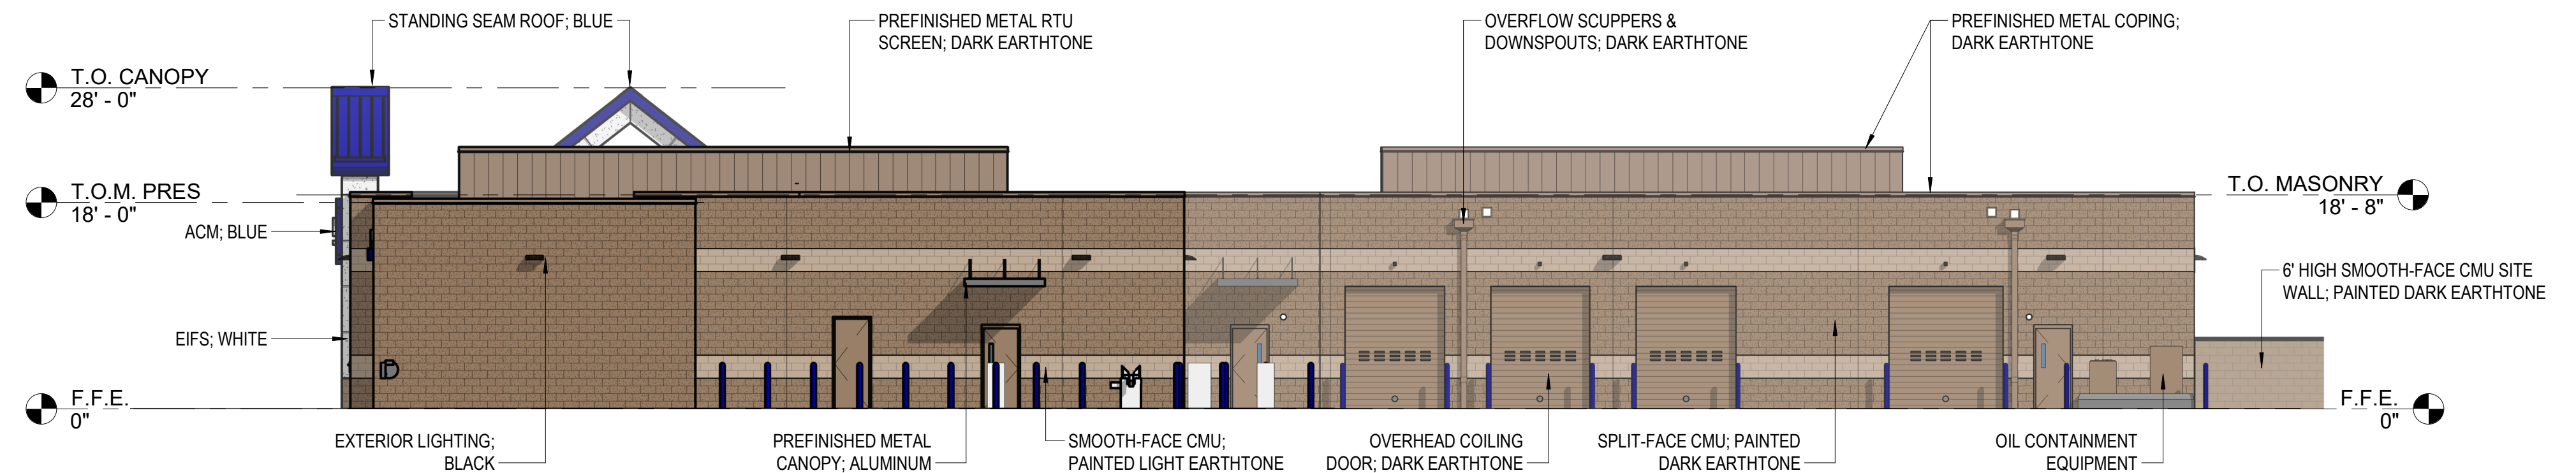

3 NORTH ELEVATION
A 3.0 3/32" = 1'-0"

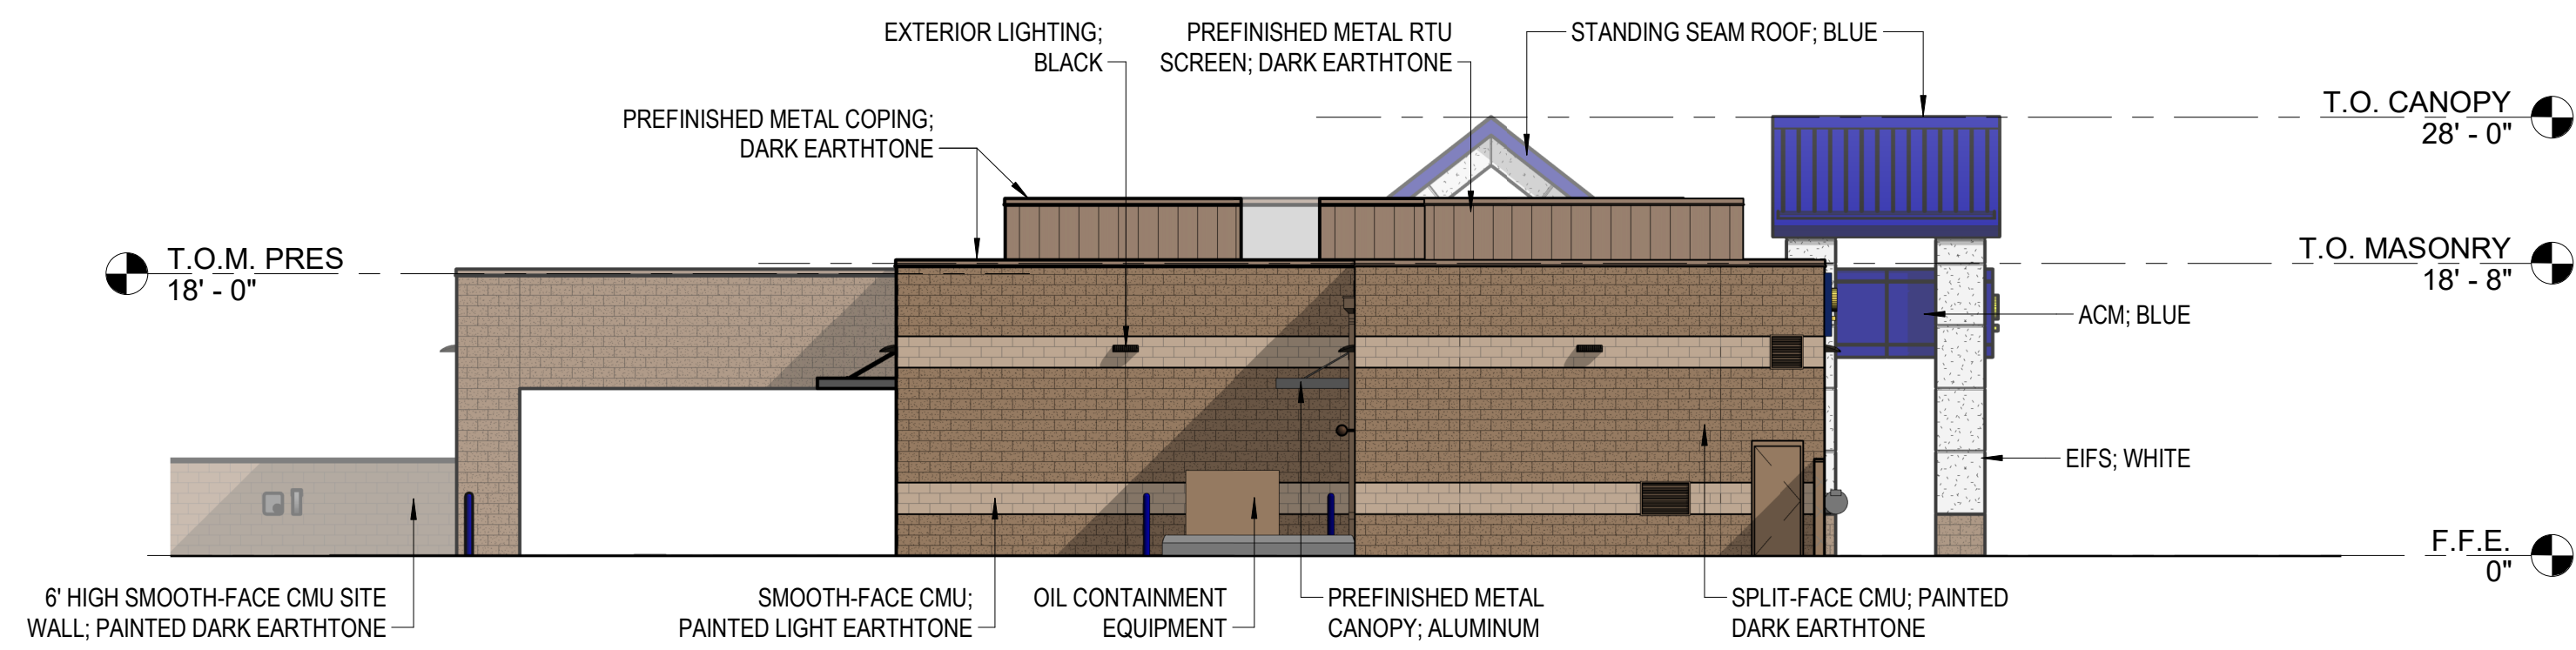

4 WEST ELEVATION
A 3.0 3/32" = 1'-0"

