




NOTES:
 * DESIGN IN PROGRESS
 *** FUTURE BASINS
 **** CONSTRUCTION

LOCATION MAP WITH PROPOSED FEATURES

ATTACHMENT 1

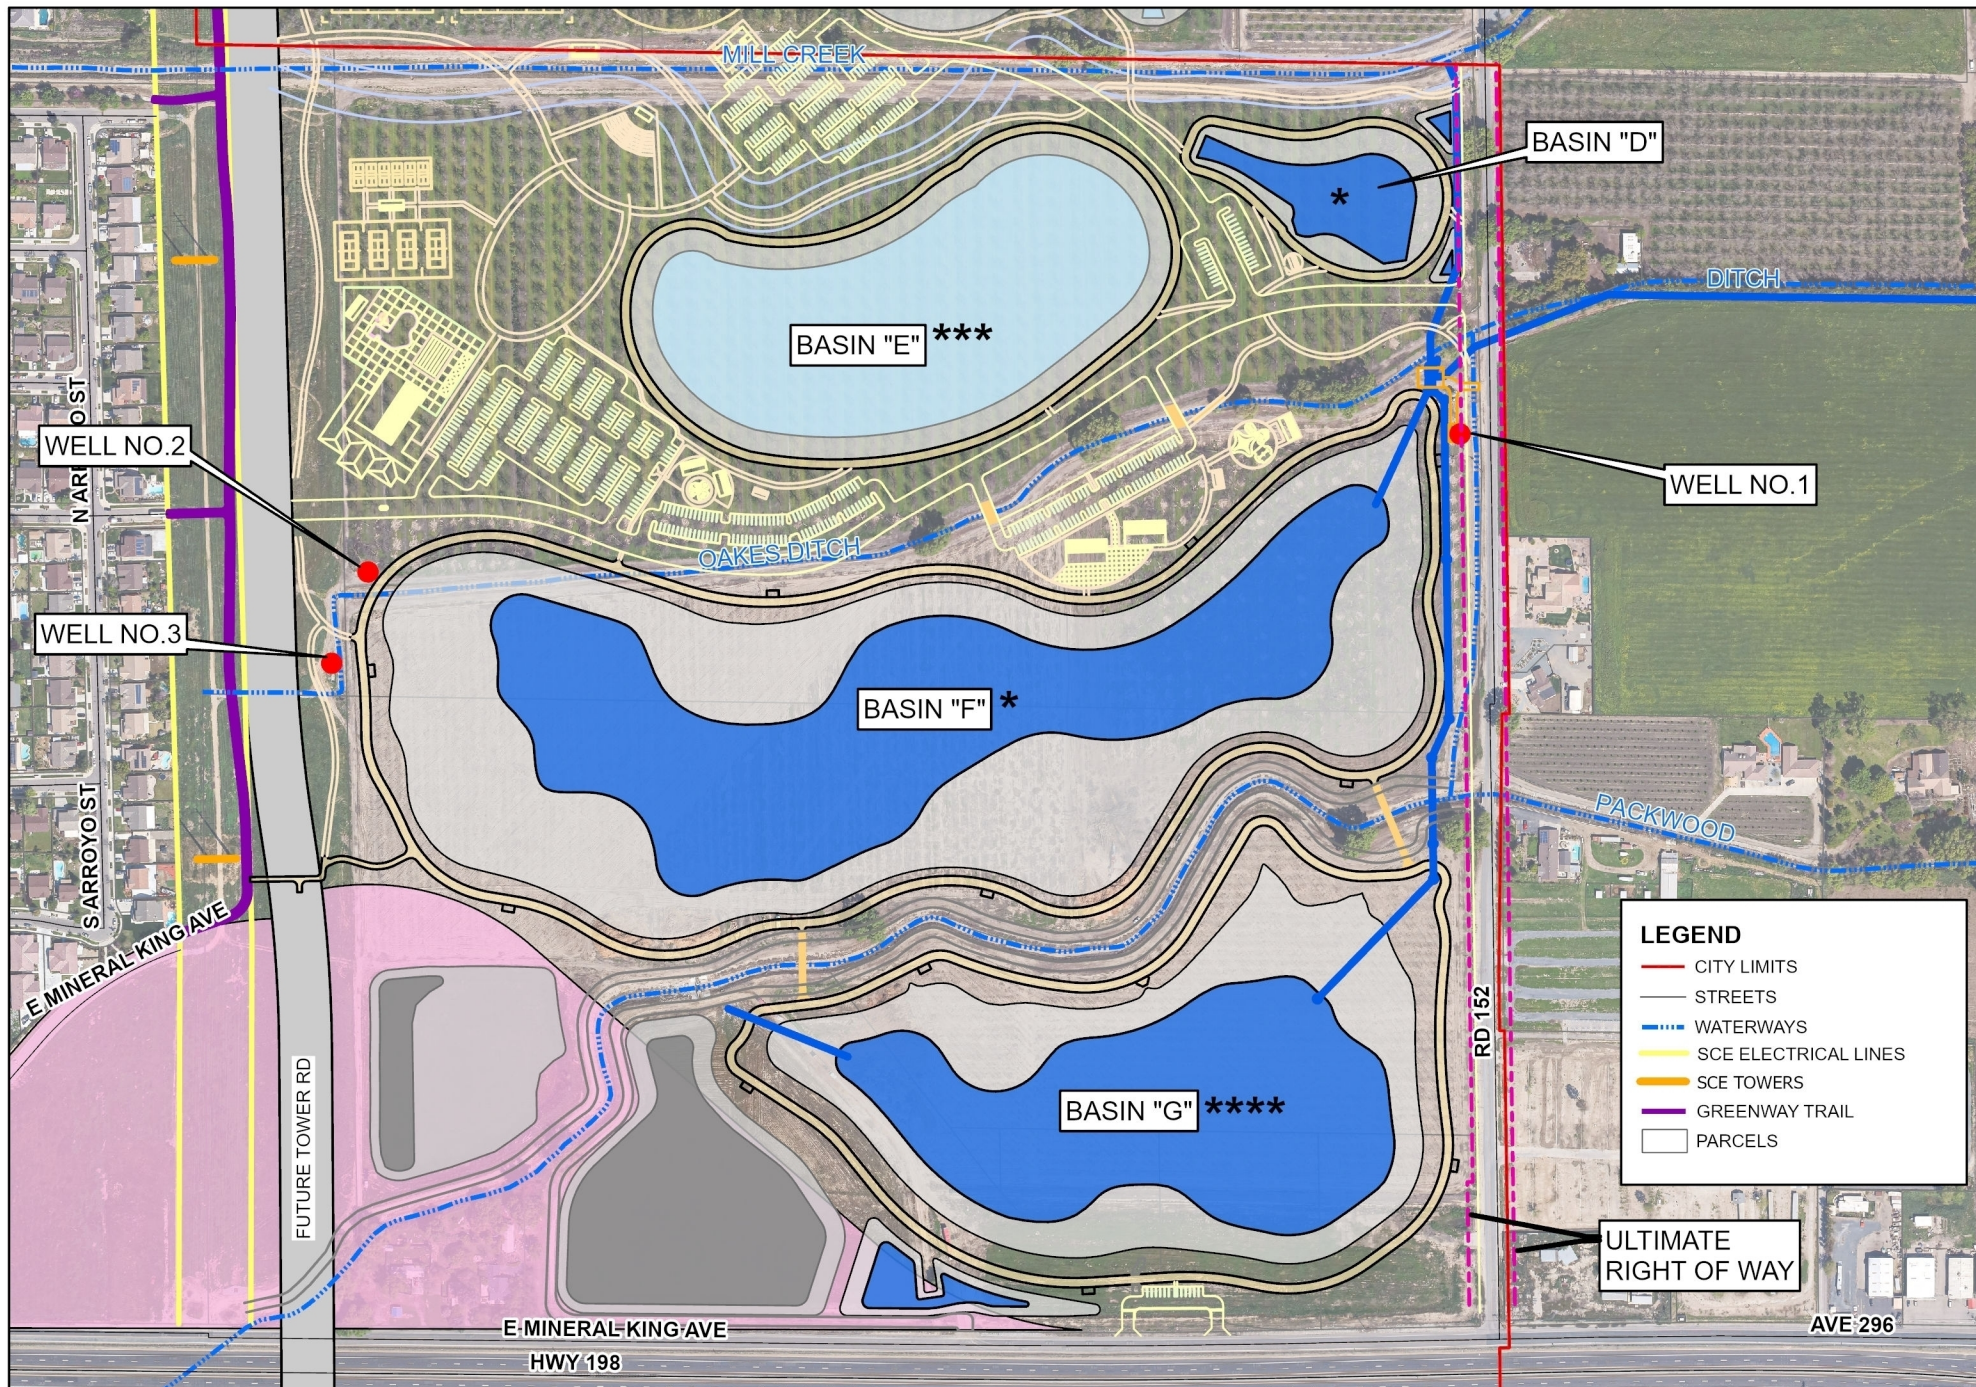