


CP0289 - FY 18-19 SB1 Street Rehab - Walnut & Murray
Project Location Map



Project Limits

0 325 650 1,300 1,950 2,600
Feet

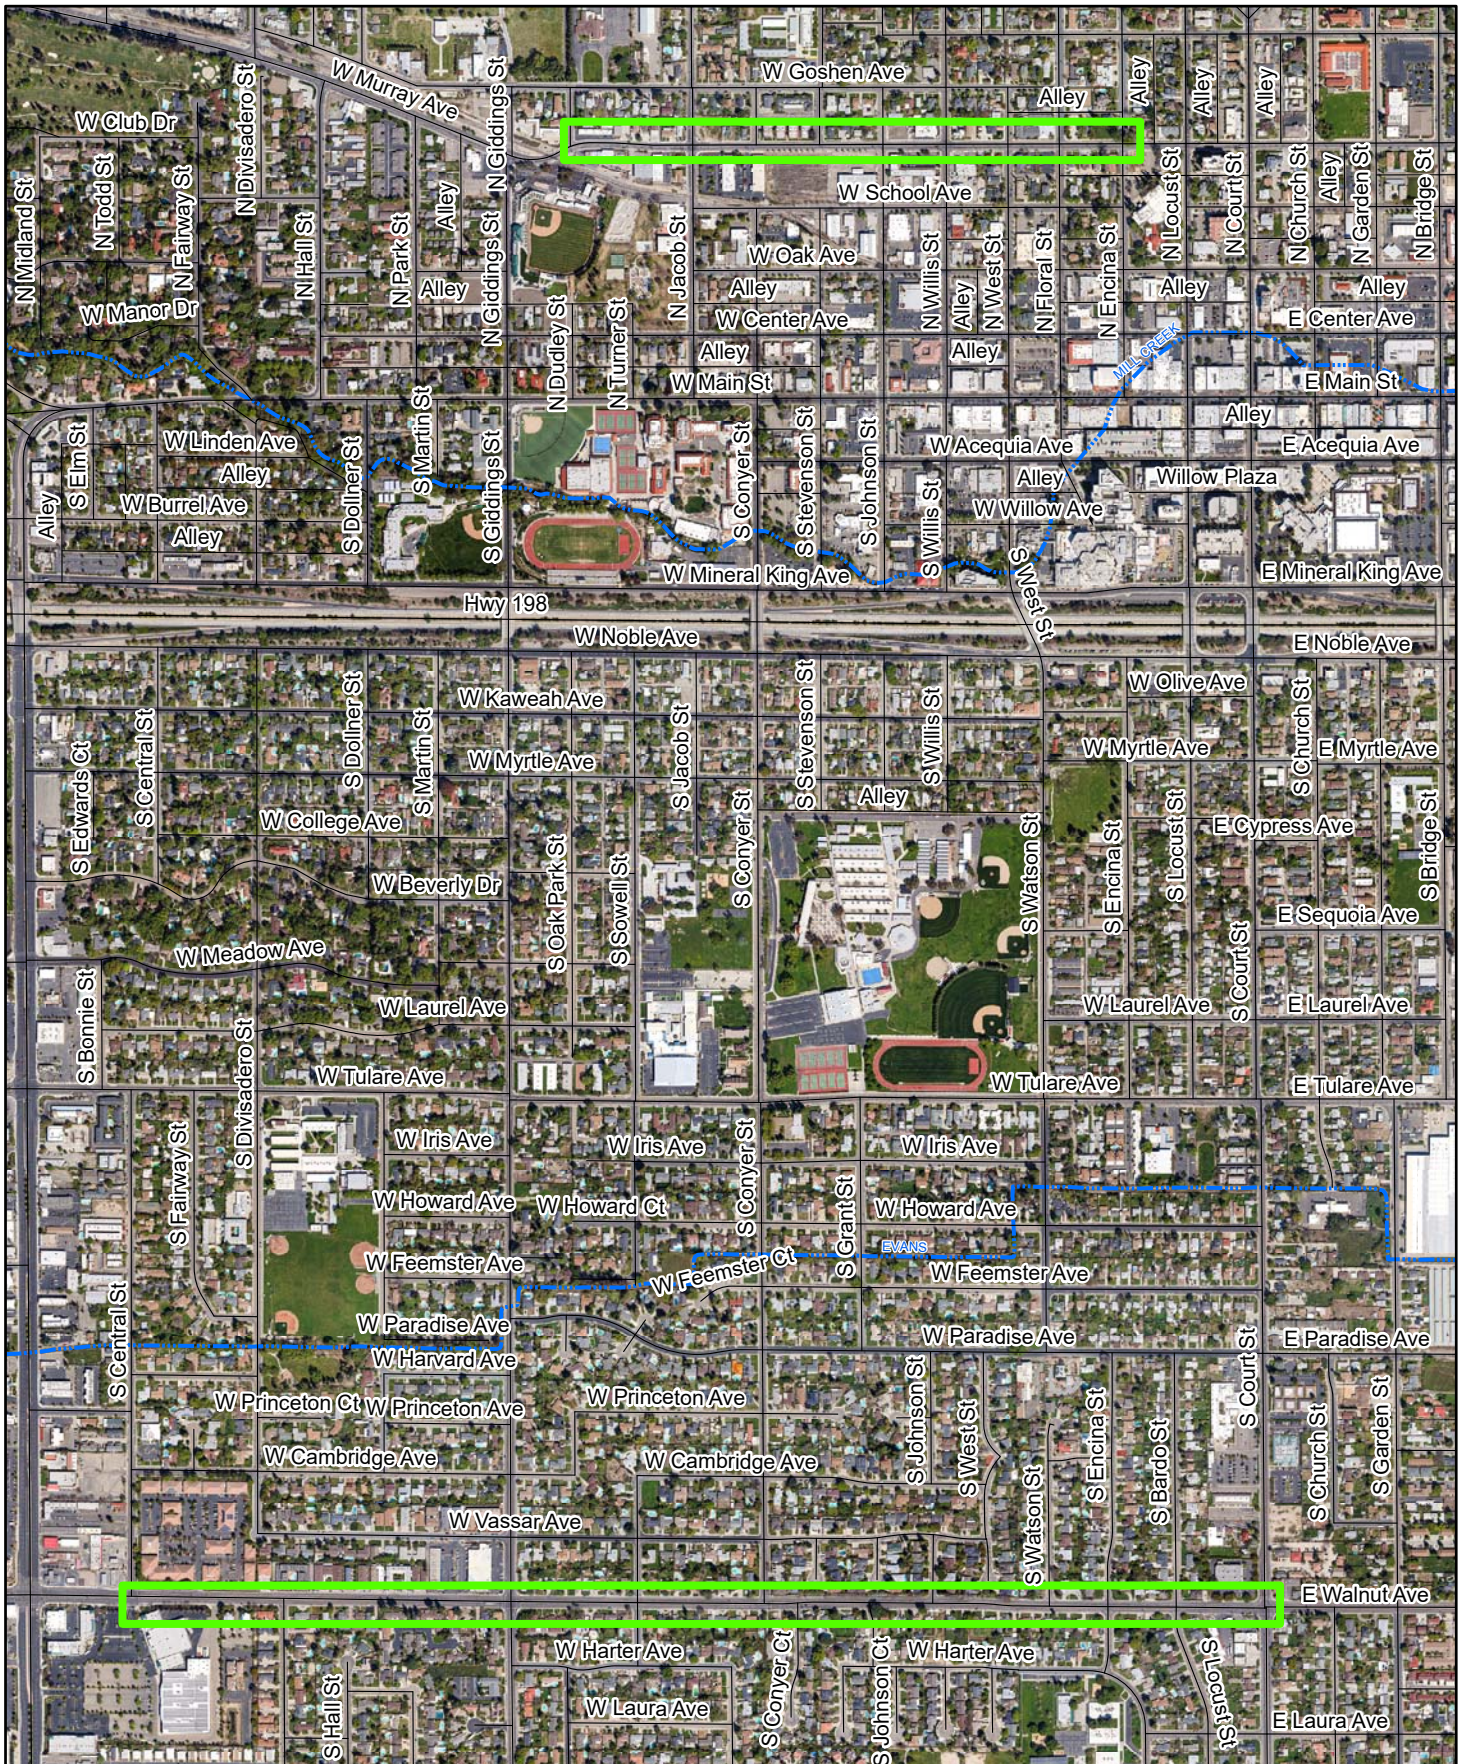