





GOSHEN-VISALIA CORRIDOR CONCEPTUAL PLAN

- | | |
|------------|-------------------------|
| SHEET 1 | LOCATION MAP |
| SHEET 2-25 | TRAIL DISPLAYS |
| SHEET 26 | CROSS-SECTION & DETAILS |

GOSHEN-VISALIA CORRIDOR LOCATION MAP

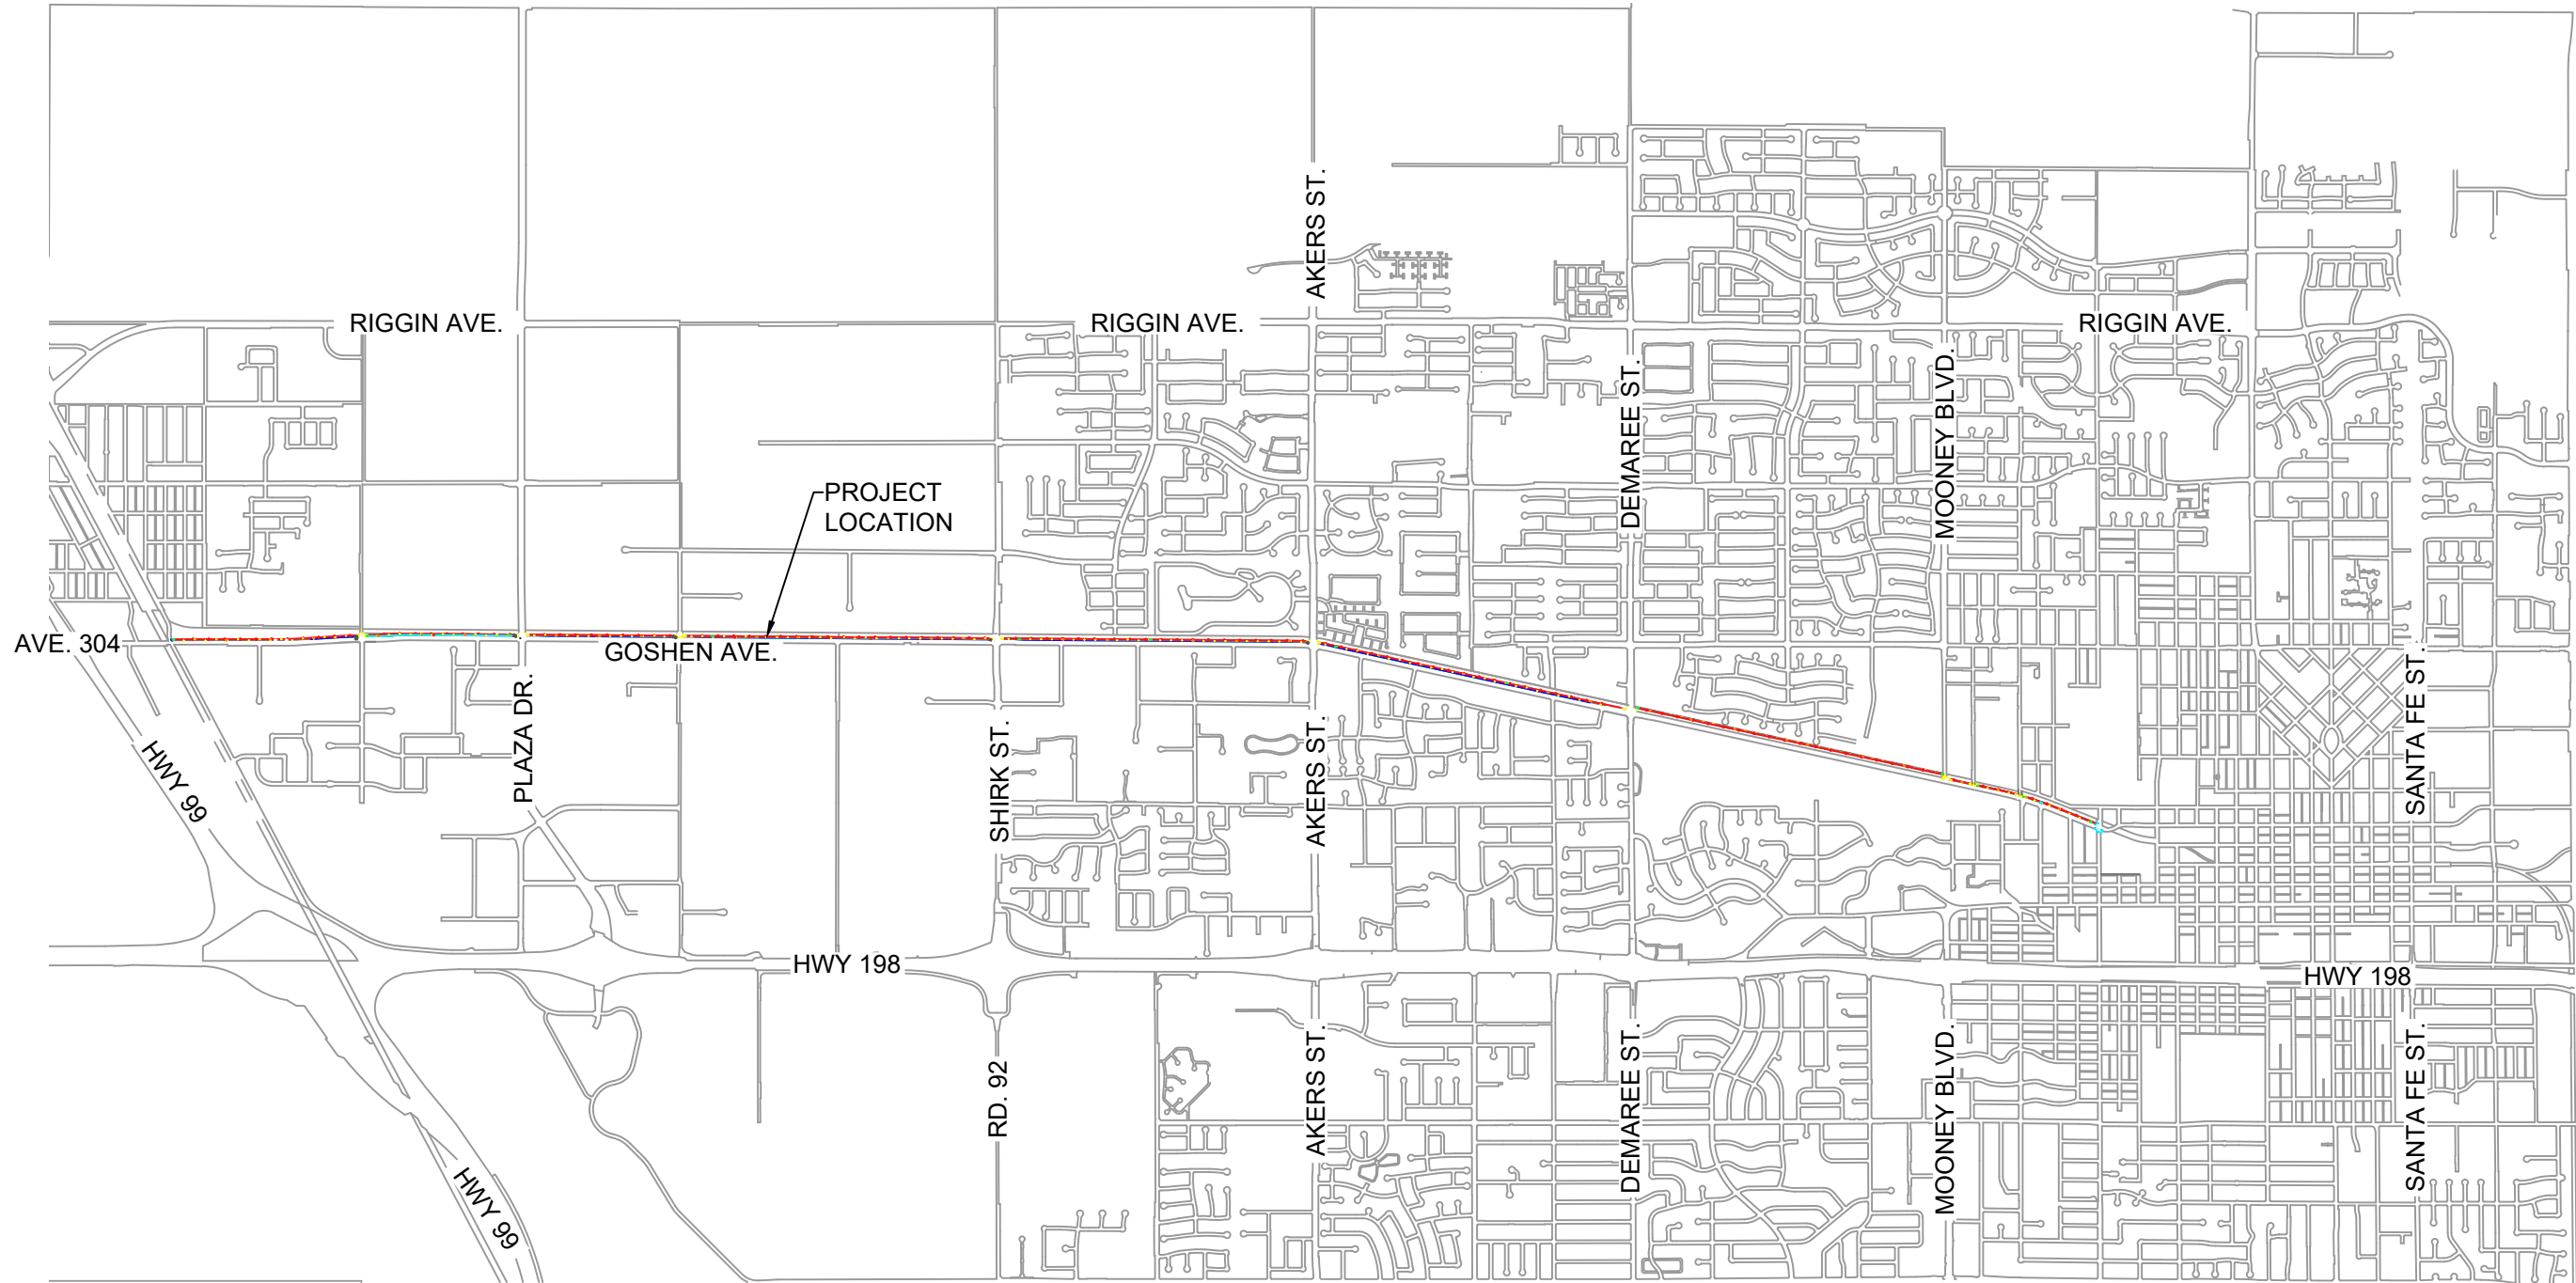

SCALE: 1"=3000'
0' 1500' 3000'

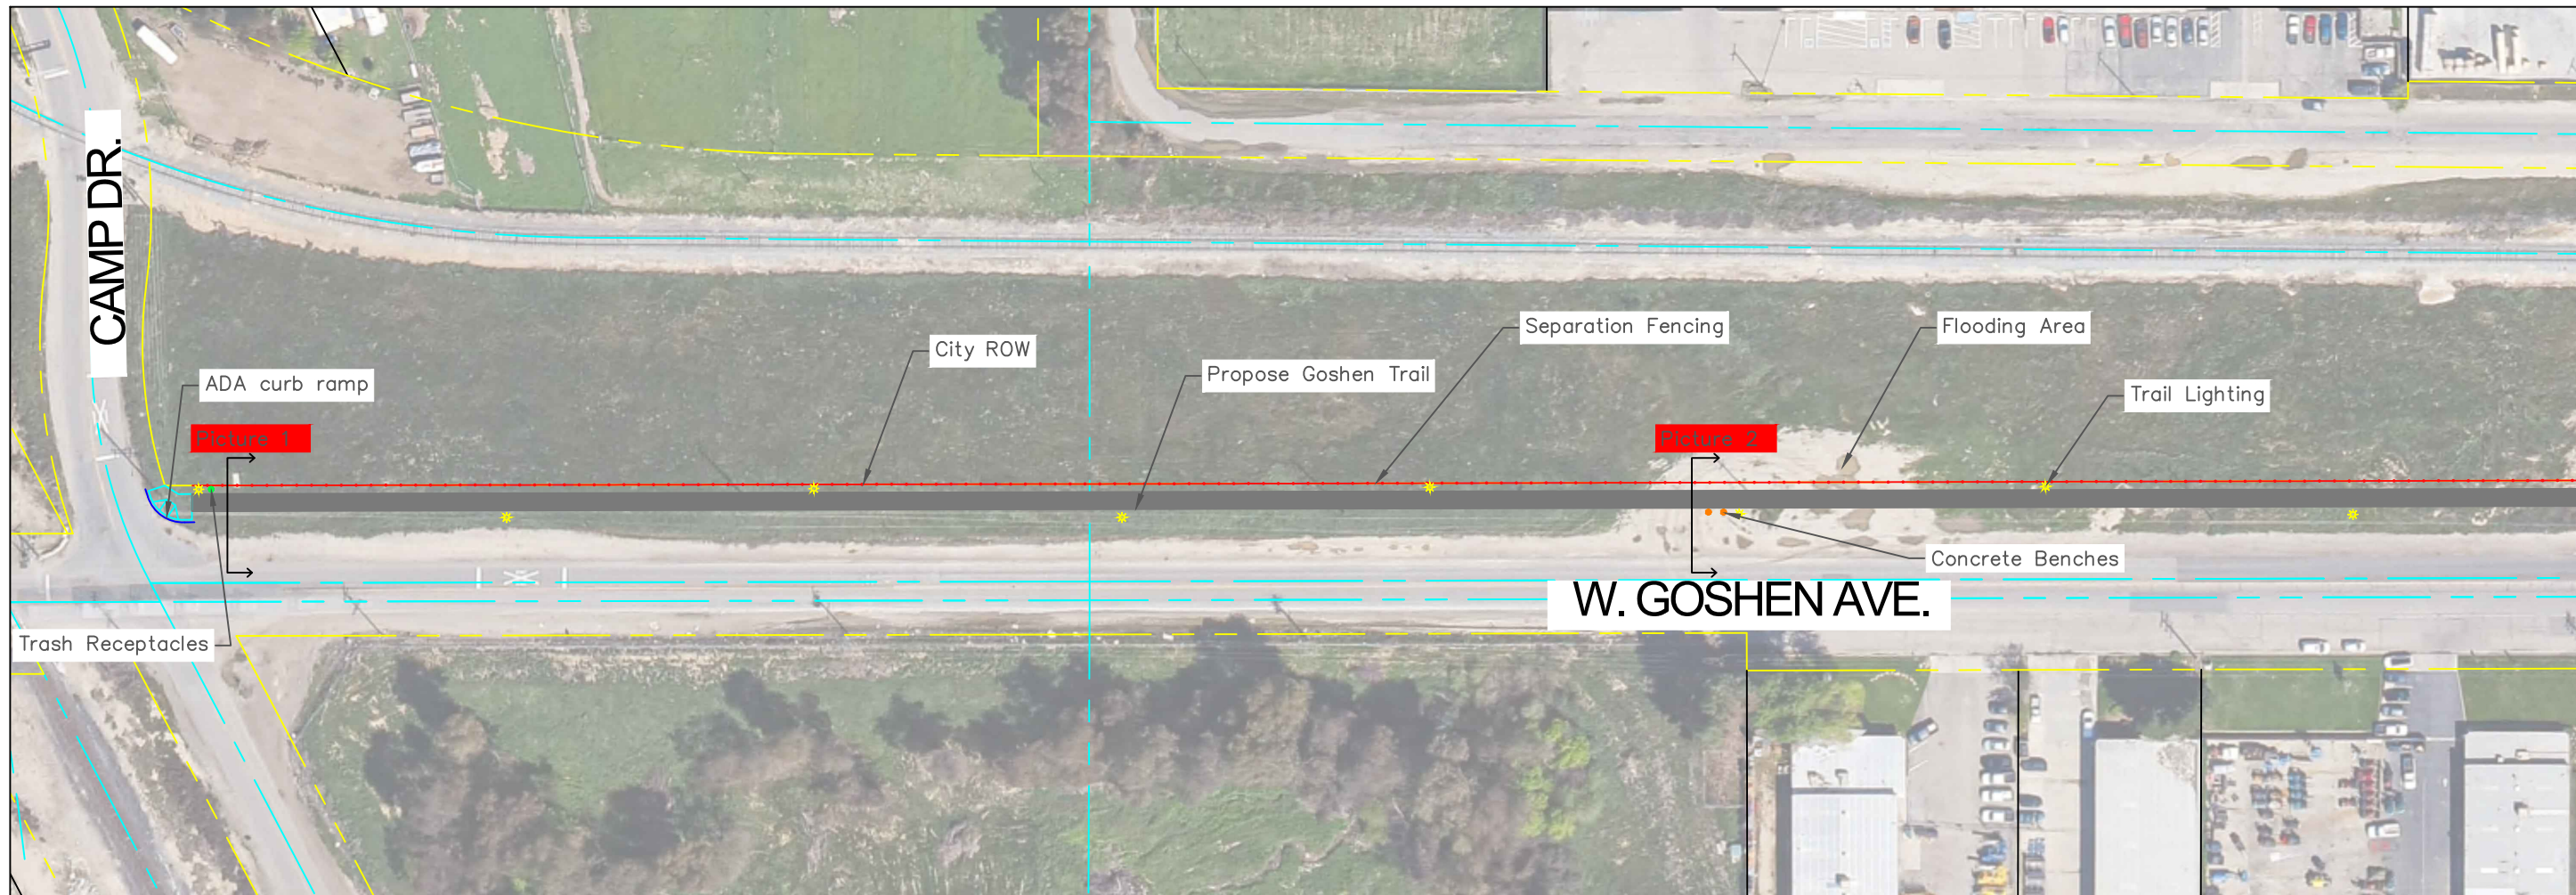


LEGEND

EXISTING CONDITIONS Picture XX

SAFETY CONCERN Picture XX


Picture number correlates with
Attachment E – "Existing Conditions"

GOSHEN-VISALIA CORRIDOR DISPLAY #1

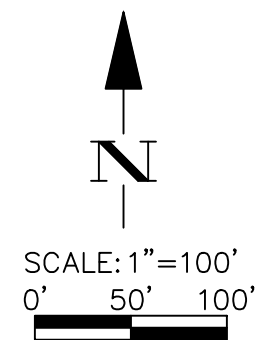

MATCHLINE SEE DISPLAY 1 FOR CONTINUATION

MATCHLINE SEE DISPLAY 3 FOR CONTINUATION

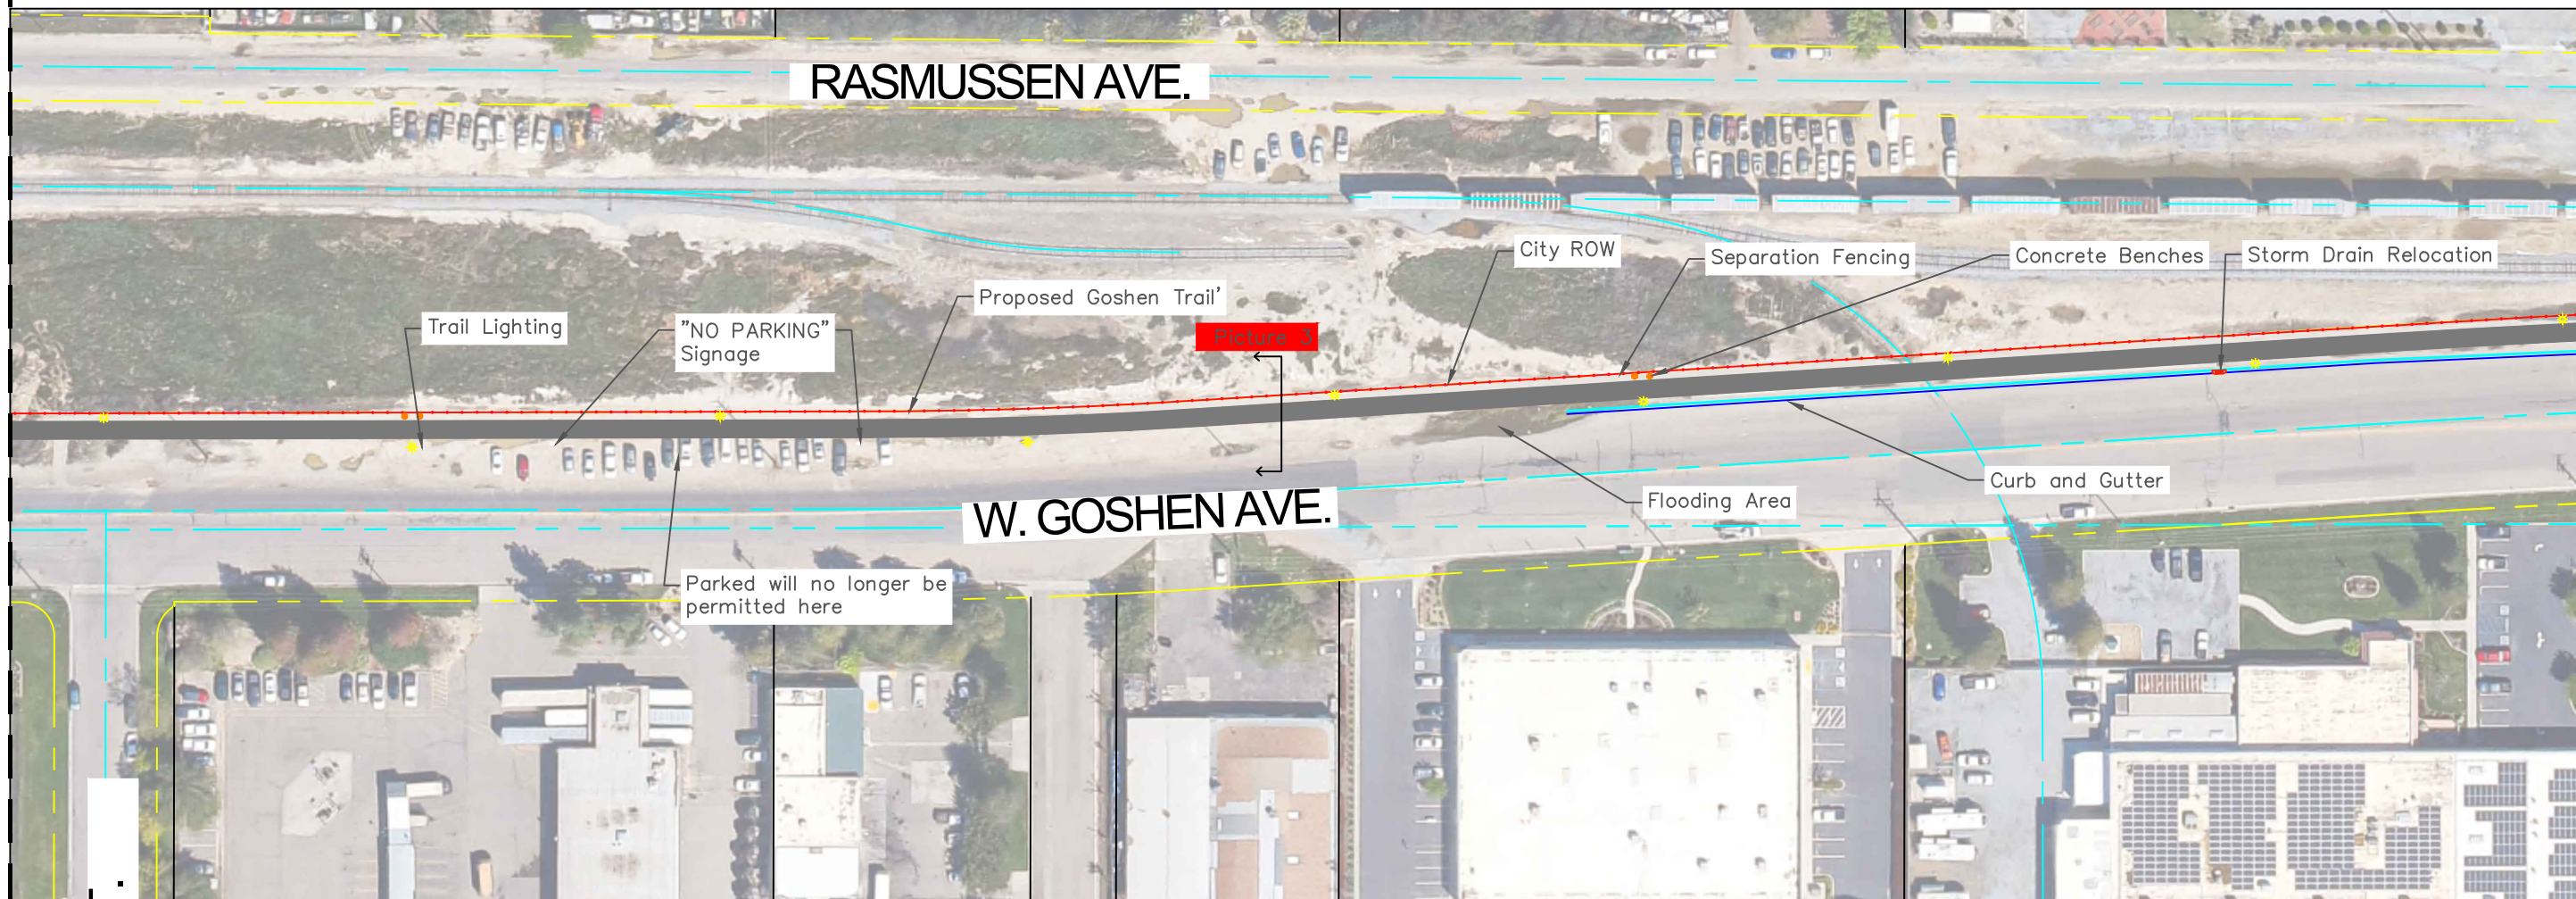

LEGEND

EXISTING CONDITIONS Picture XX

SAFETY CONCERN Picture XX


Picture number correlates with
Attachment E – "Existing Conditions"

GOSHEN-VISALIA CORRIDOR
DISPLAY #2



SCALE: 1"=100'
0' 50' 100'

MATCHLINE SEE DISPLAY 2 FOR CONTINUATION

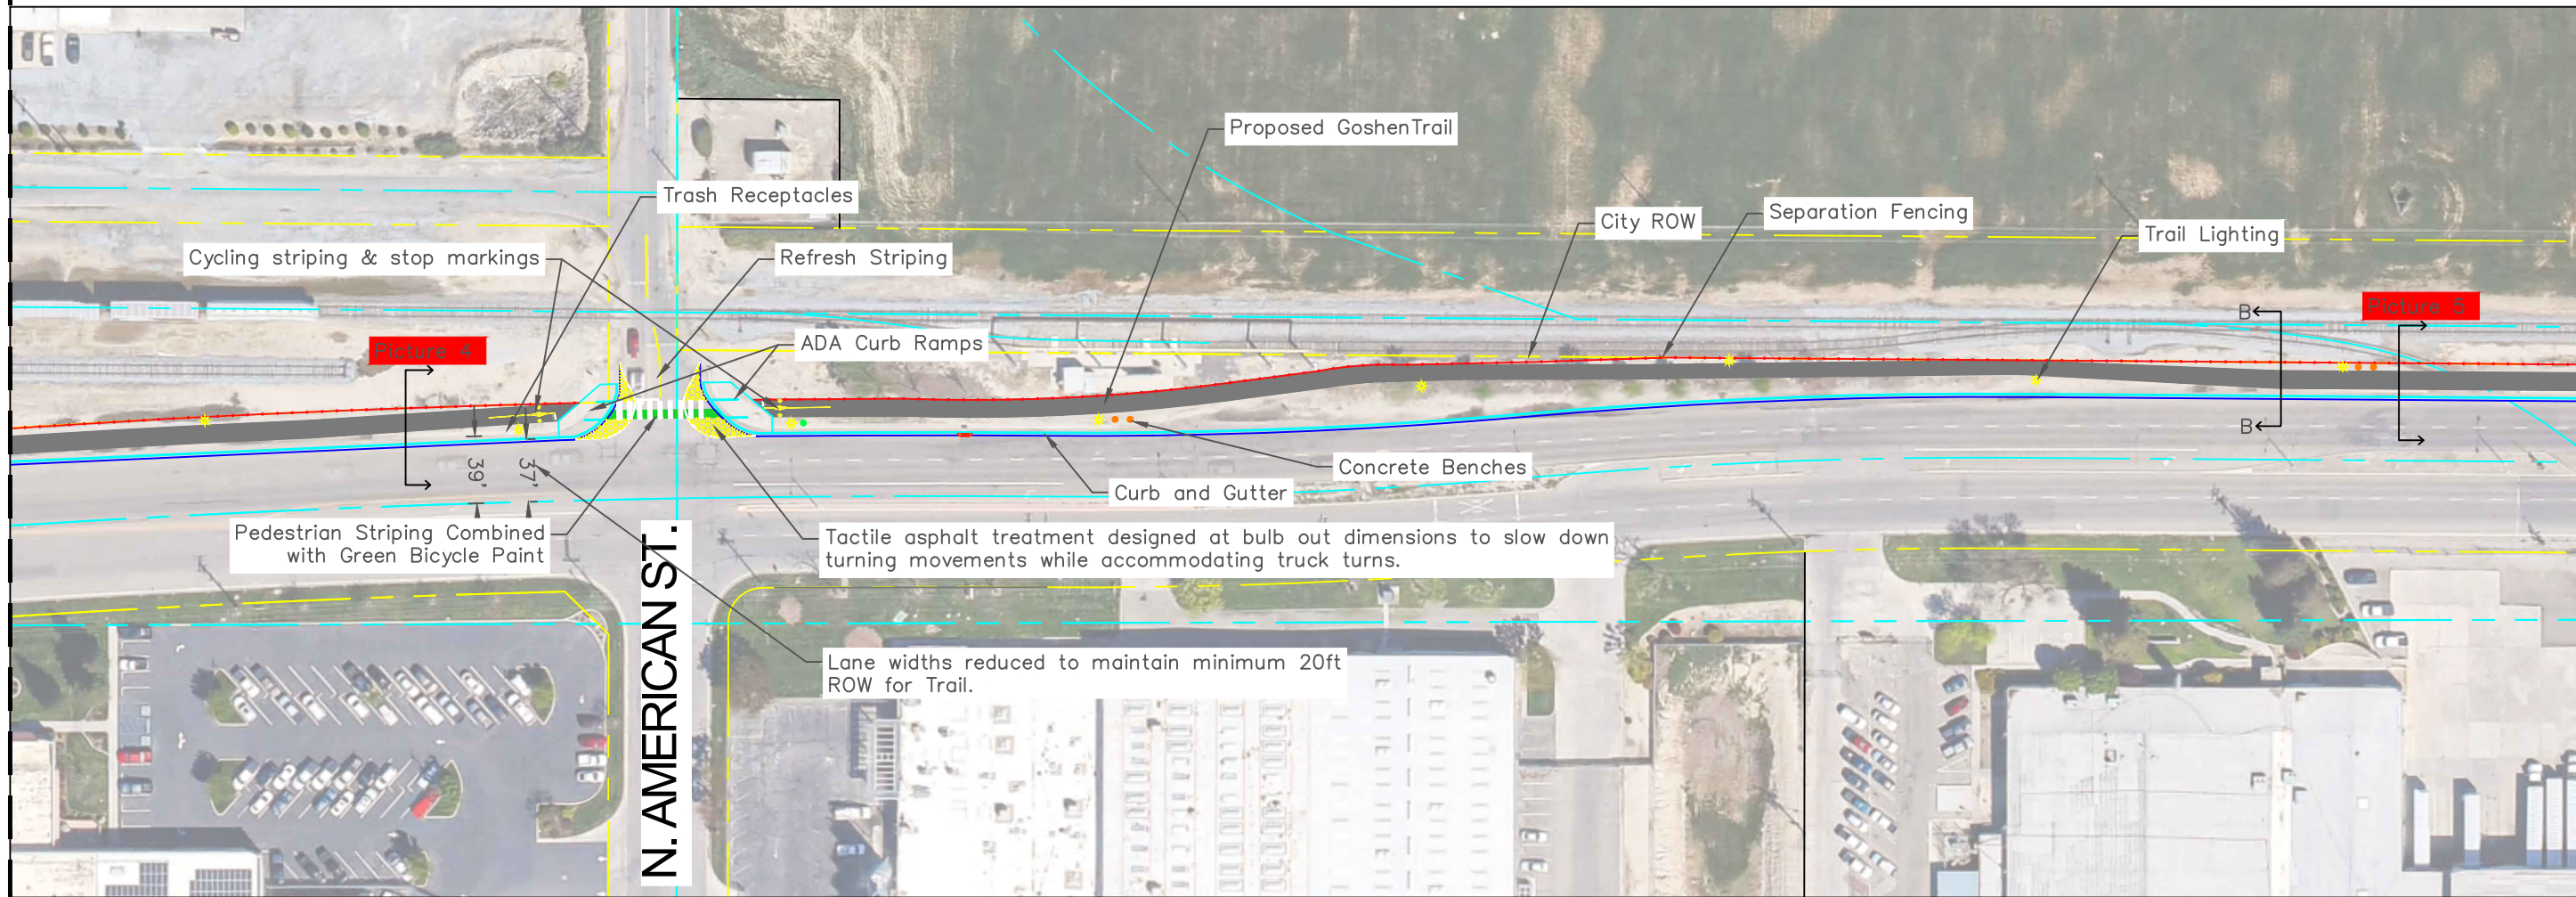

MATCHLINE SEE DISPLAY 4 FOR CONTINUATION




LEGEND

EXISTING CONDITIONS Picture XX


SAFETY CONCERN Picture XX

Picture number correlates with
Attachment E – "Existing Conditions"

GOSHEN-VISALIA CORRIDOR
DISPLAY #3

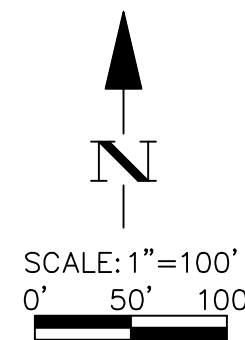

MATCHLINE SEE DISPLAY 3 FOR CONTINUATION

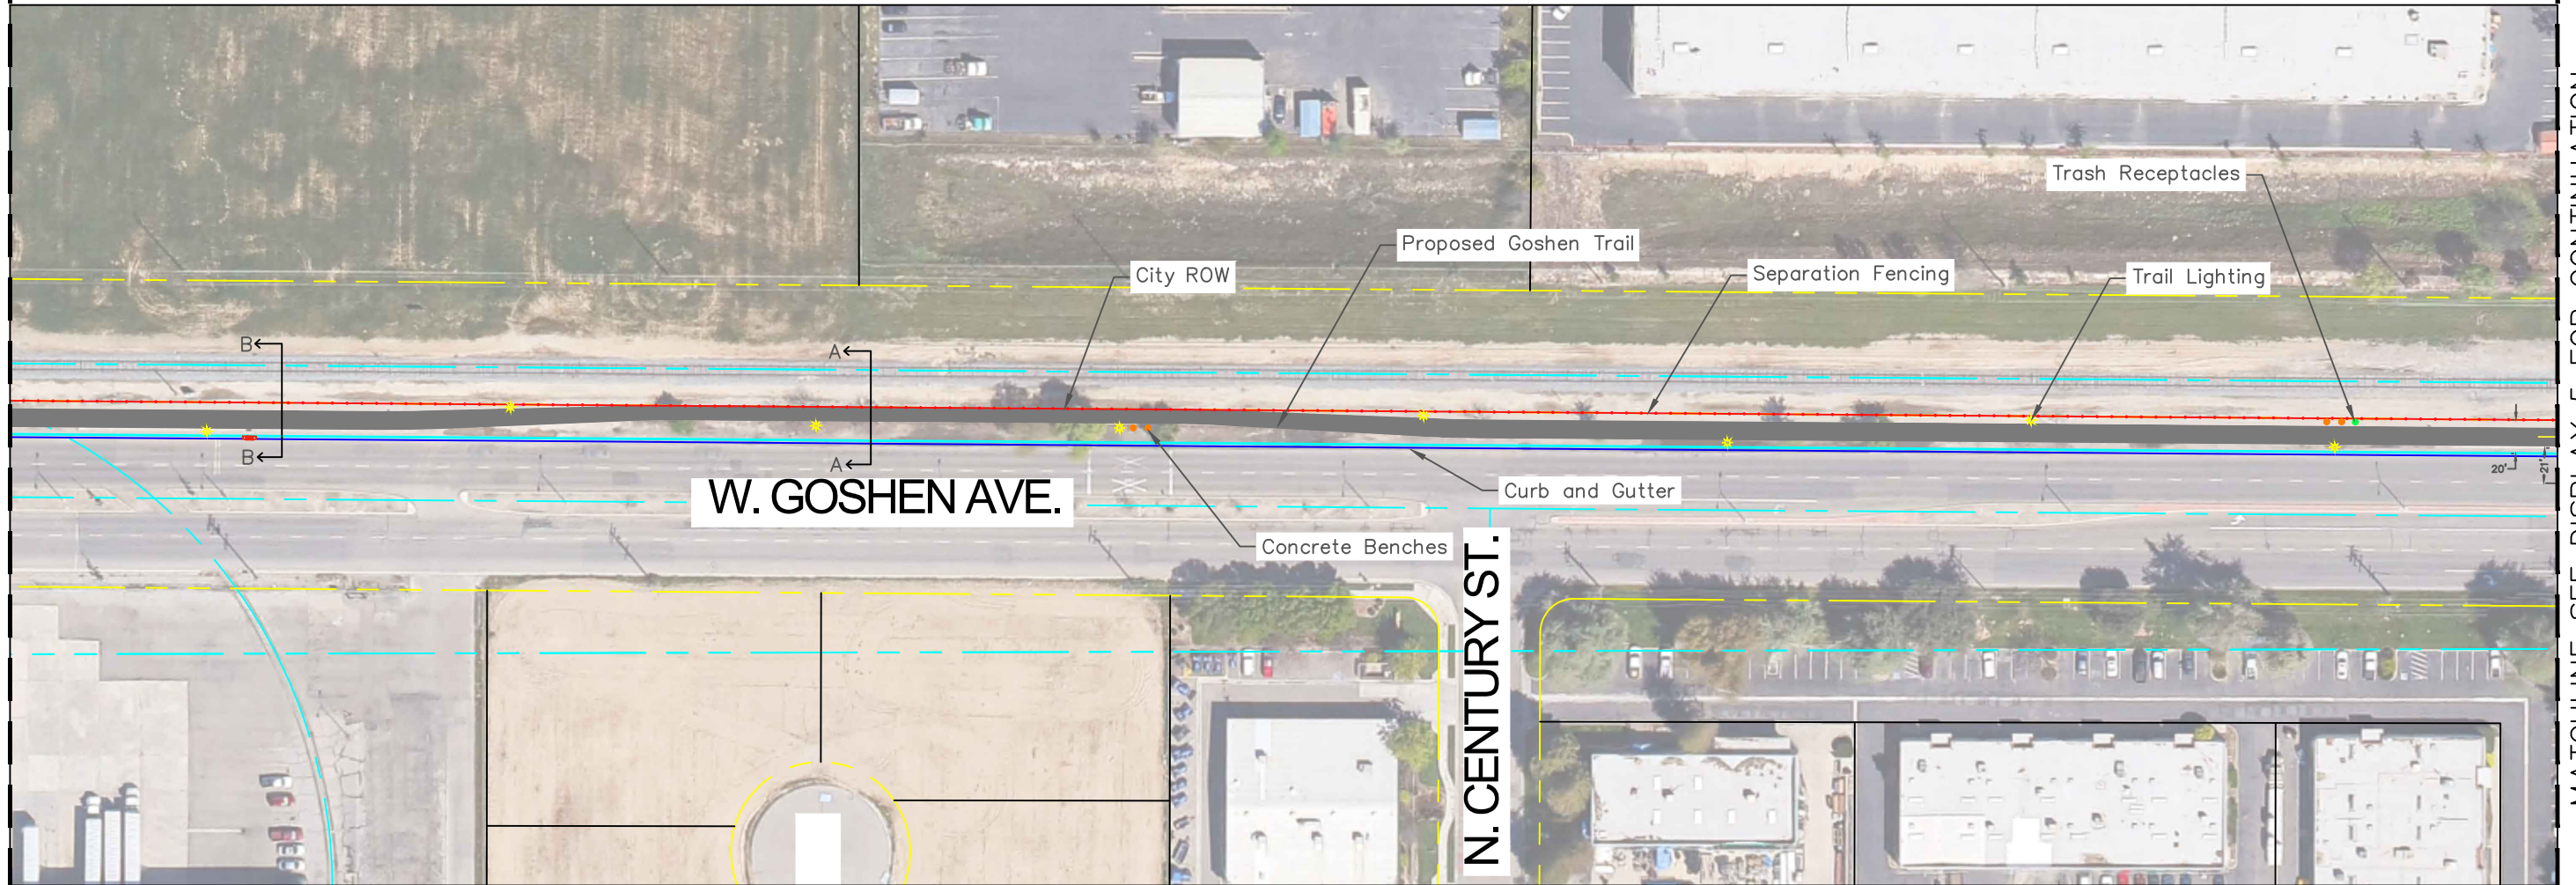

MATCHLINE SEE DISPLAY 5 FOR CONTINUATION



LEGEND

EXISTING CONDITIONS Picture XX

SAFETY CONCERN Picture XX


Picture number correlates with
Attachment E – "Existing Conditions"

GOSHEN-VISALIA CORRIDOR DISPLAY #4



SCALE: 1"=100'
0' 50' 100'

MATCHLINE SEE DISPLAY 4 FOR CONTINUATION

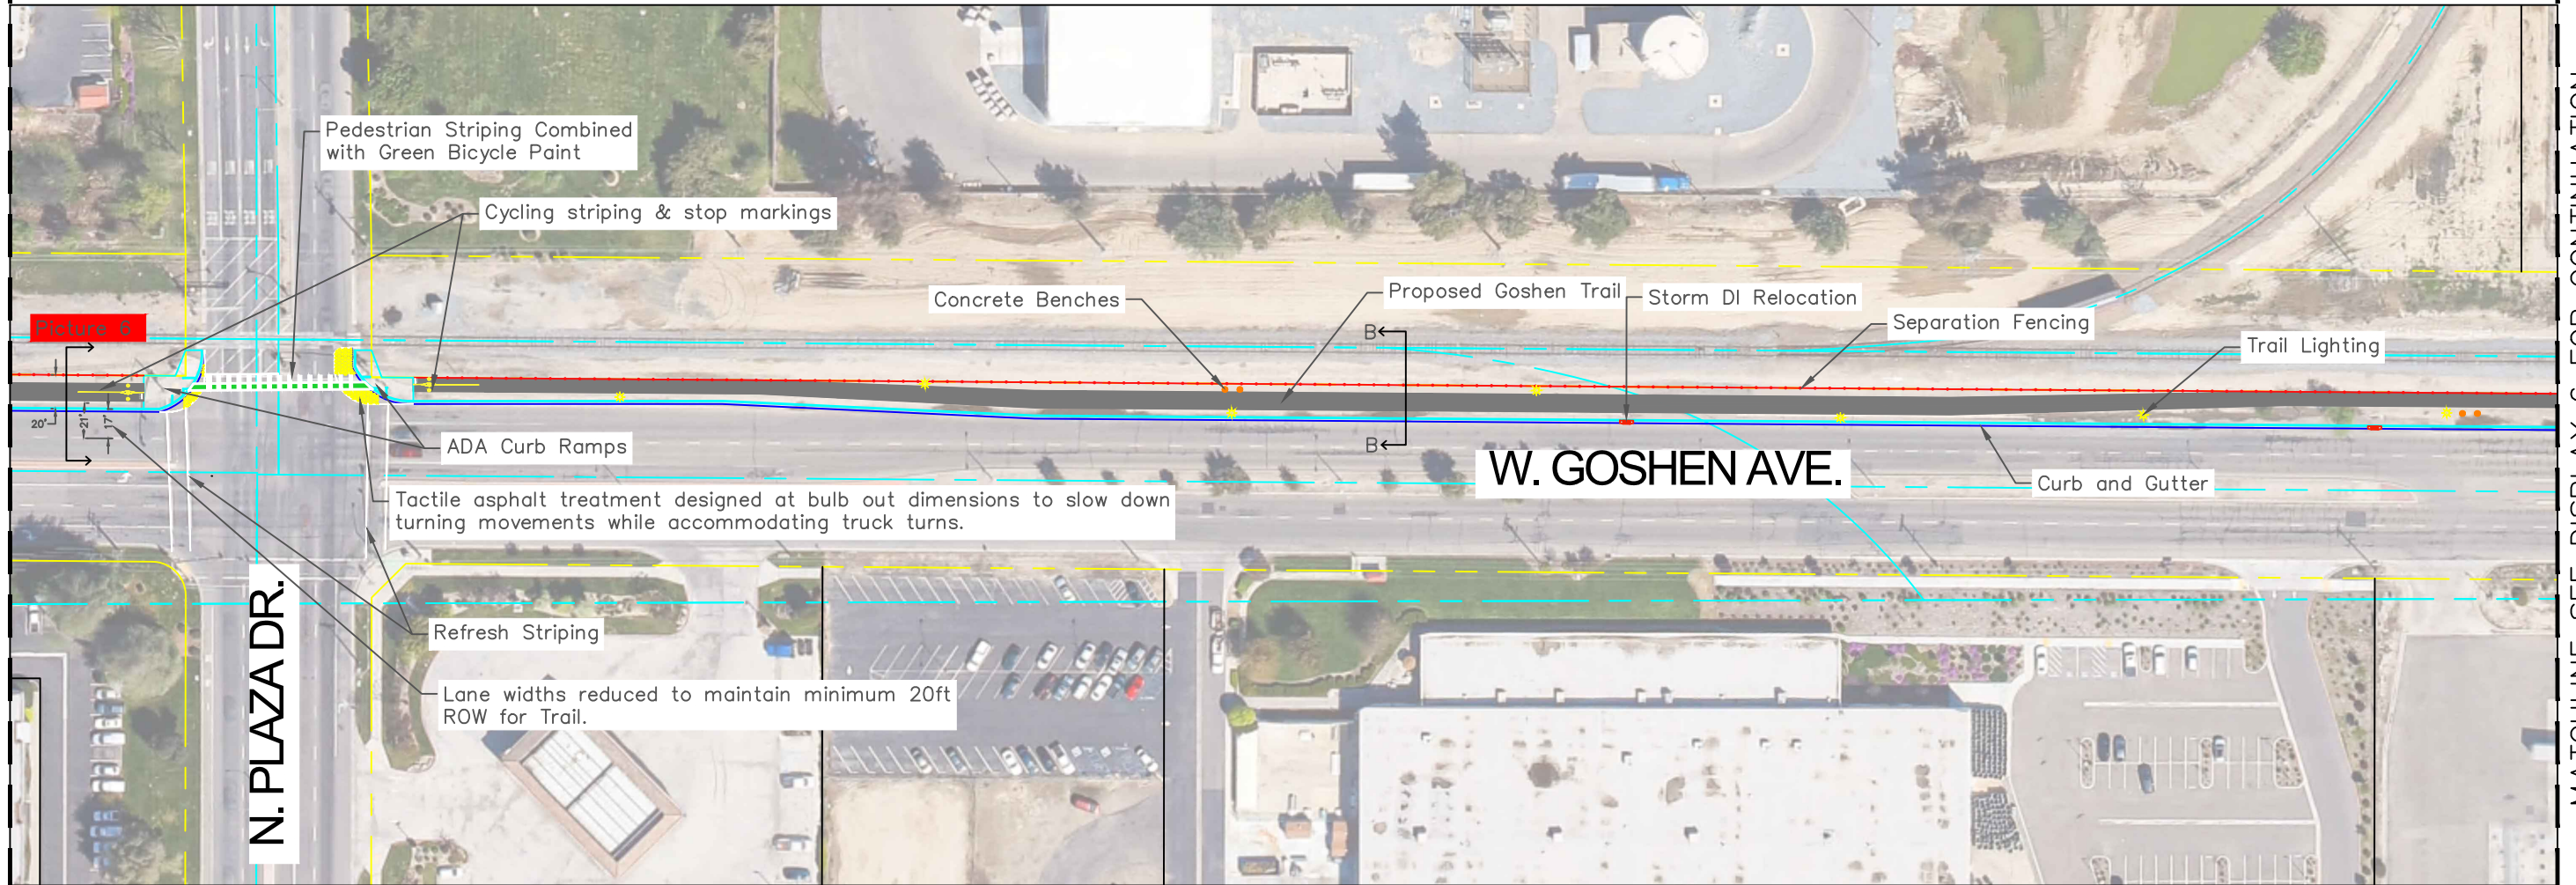

MATCHLINE SEE DISPLAY 6 FOR CONTINUATION



LEGEND

EXISTING CONDITIONS Picture XX

SAFETY CONCERN Picture XX


Picture number correlates with
Attachment E – "Existing Conditions"

GOSHEN-VISALIA CORRIDOR DISPLAY #5



SCALE: 1"=100'
0' 50' 100'

MATCHLINE SEE DISPLAY 5 FOR CONTINUATION

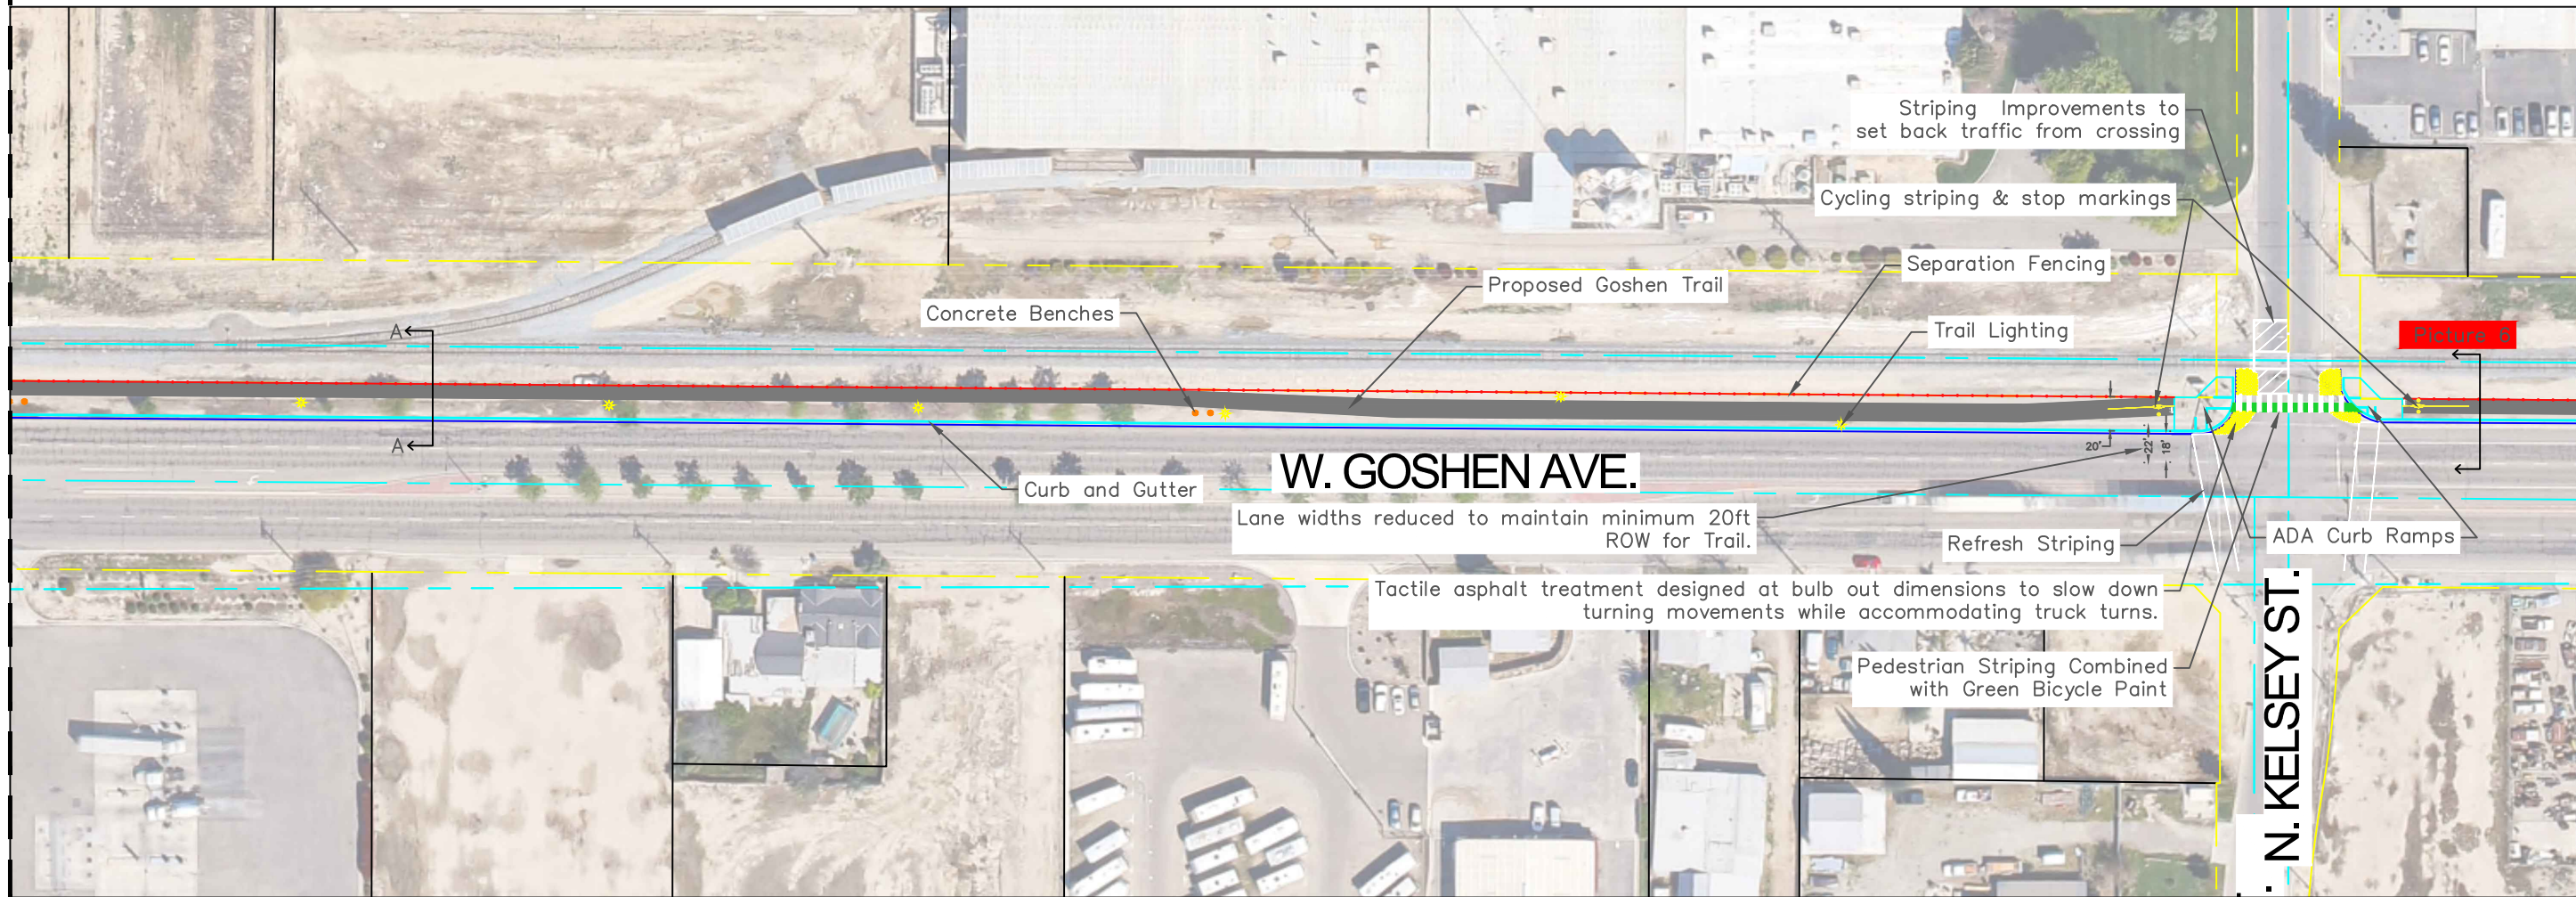

MATCHLINE SEE DISPLAY 7 FOR CONTINUATION




LEGEND

EXISTING CONDITIONS Picture XX


SAFETY CONCERN Picture XX

Picture number correlates with
Attachment E – "Existing Conditions"

GOSHEN-VISALIA CORRIDOR DISPLAY #6

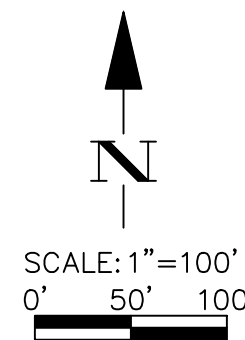

MATCHLINE SEE DISPLAY 6 FOR CONTINUATION

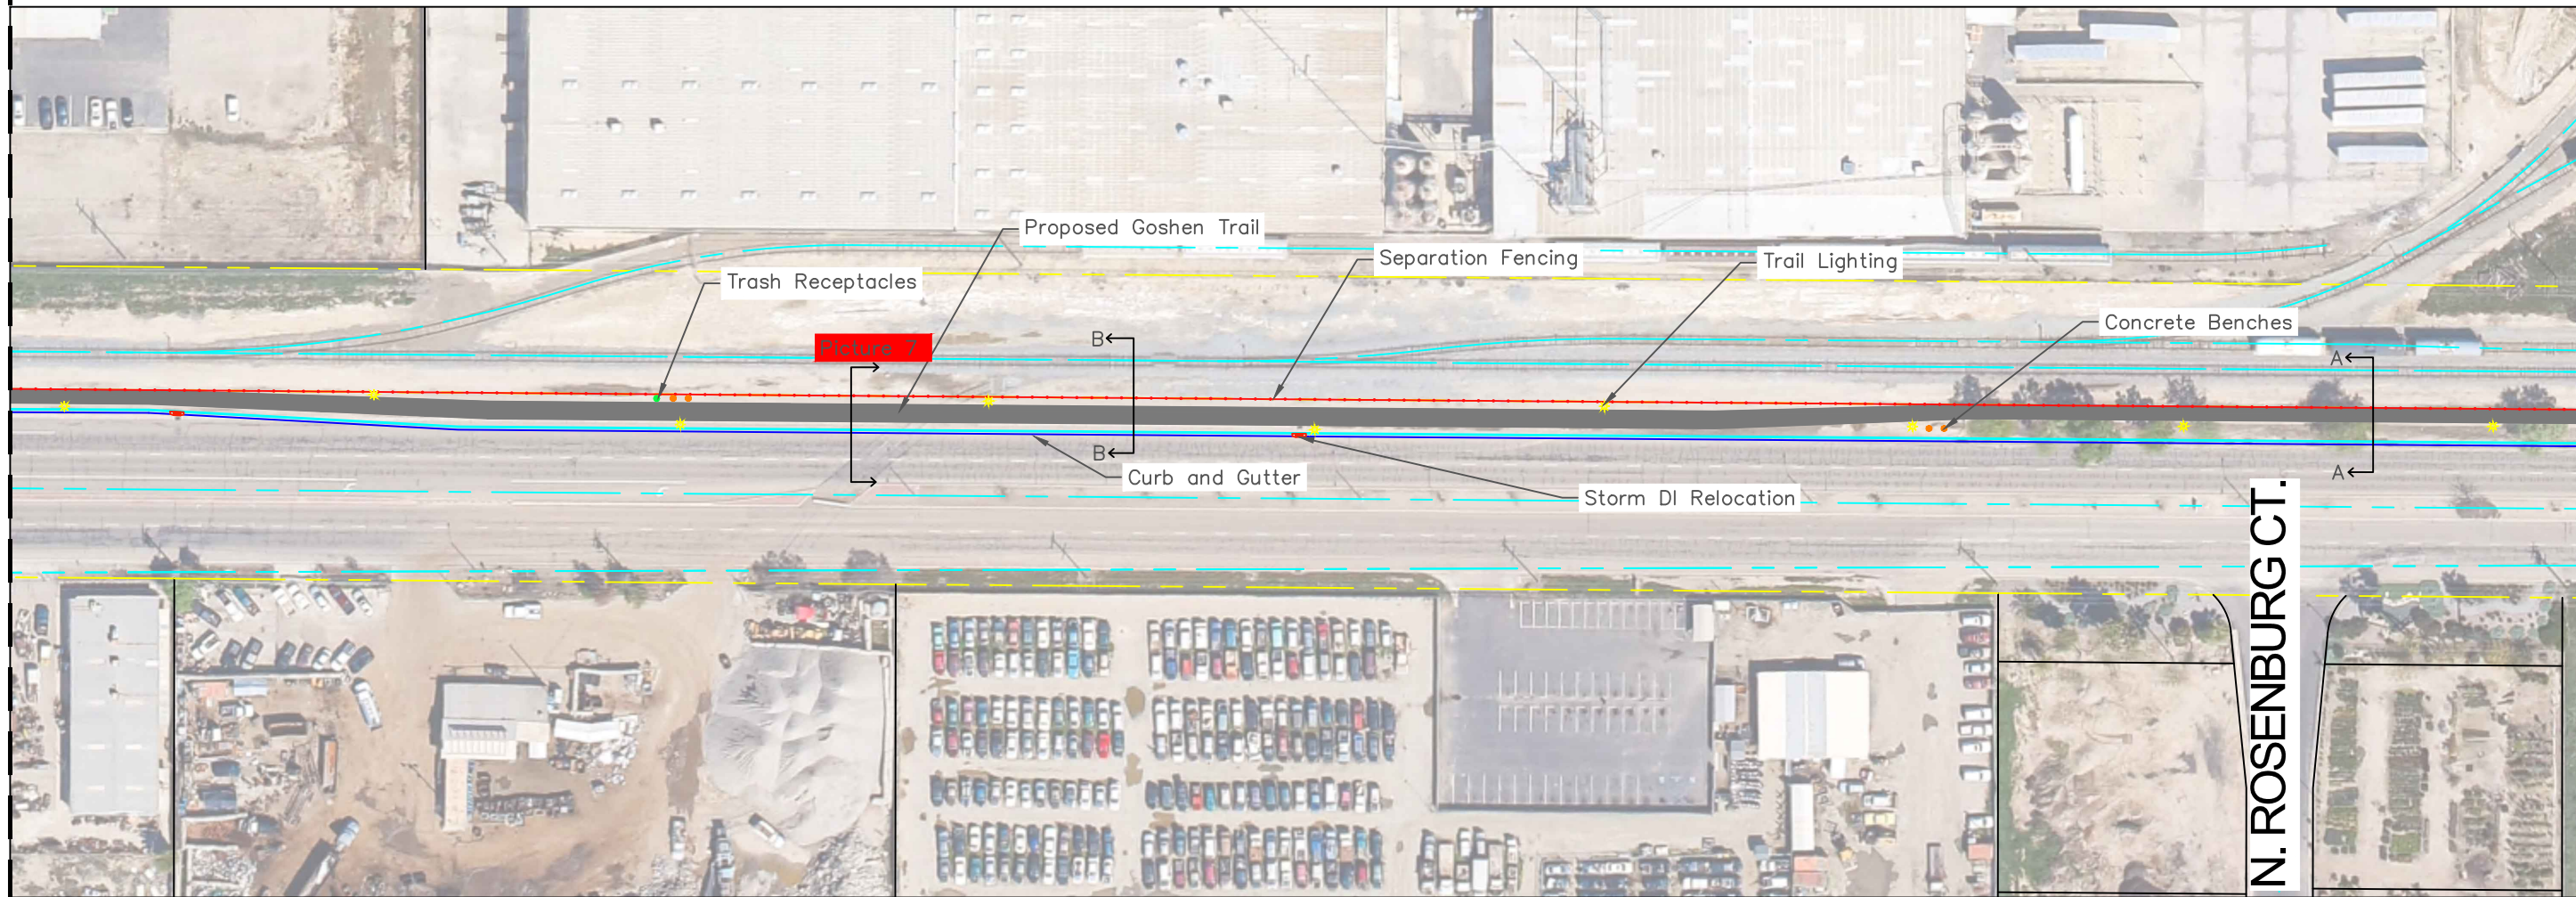

MATCHLINE SEE DISPLAY 8 FOR CONTINUATION




LEGEND

EXISTING CONDITIONS Picture XX

SAFETY CONCERN Picture XX


Picture number correlates with
Attachment E – "Existing Conditions"

GOSHEN-VISALIA CORRIDOR
DISPLAY #7

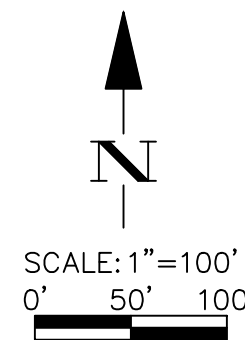

MATCHLINE SEE DISPLAY 7 FOR CONTINUATION

MATCHLINE SEE DISPLAY 9 FOR CONTINUATION

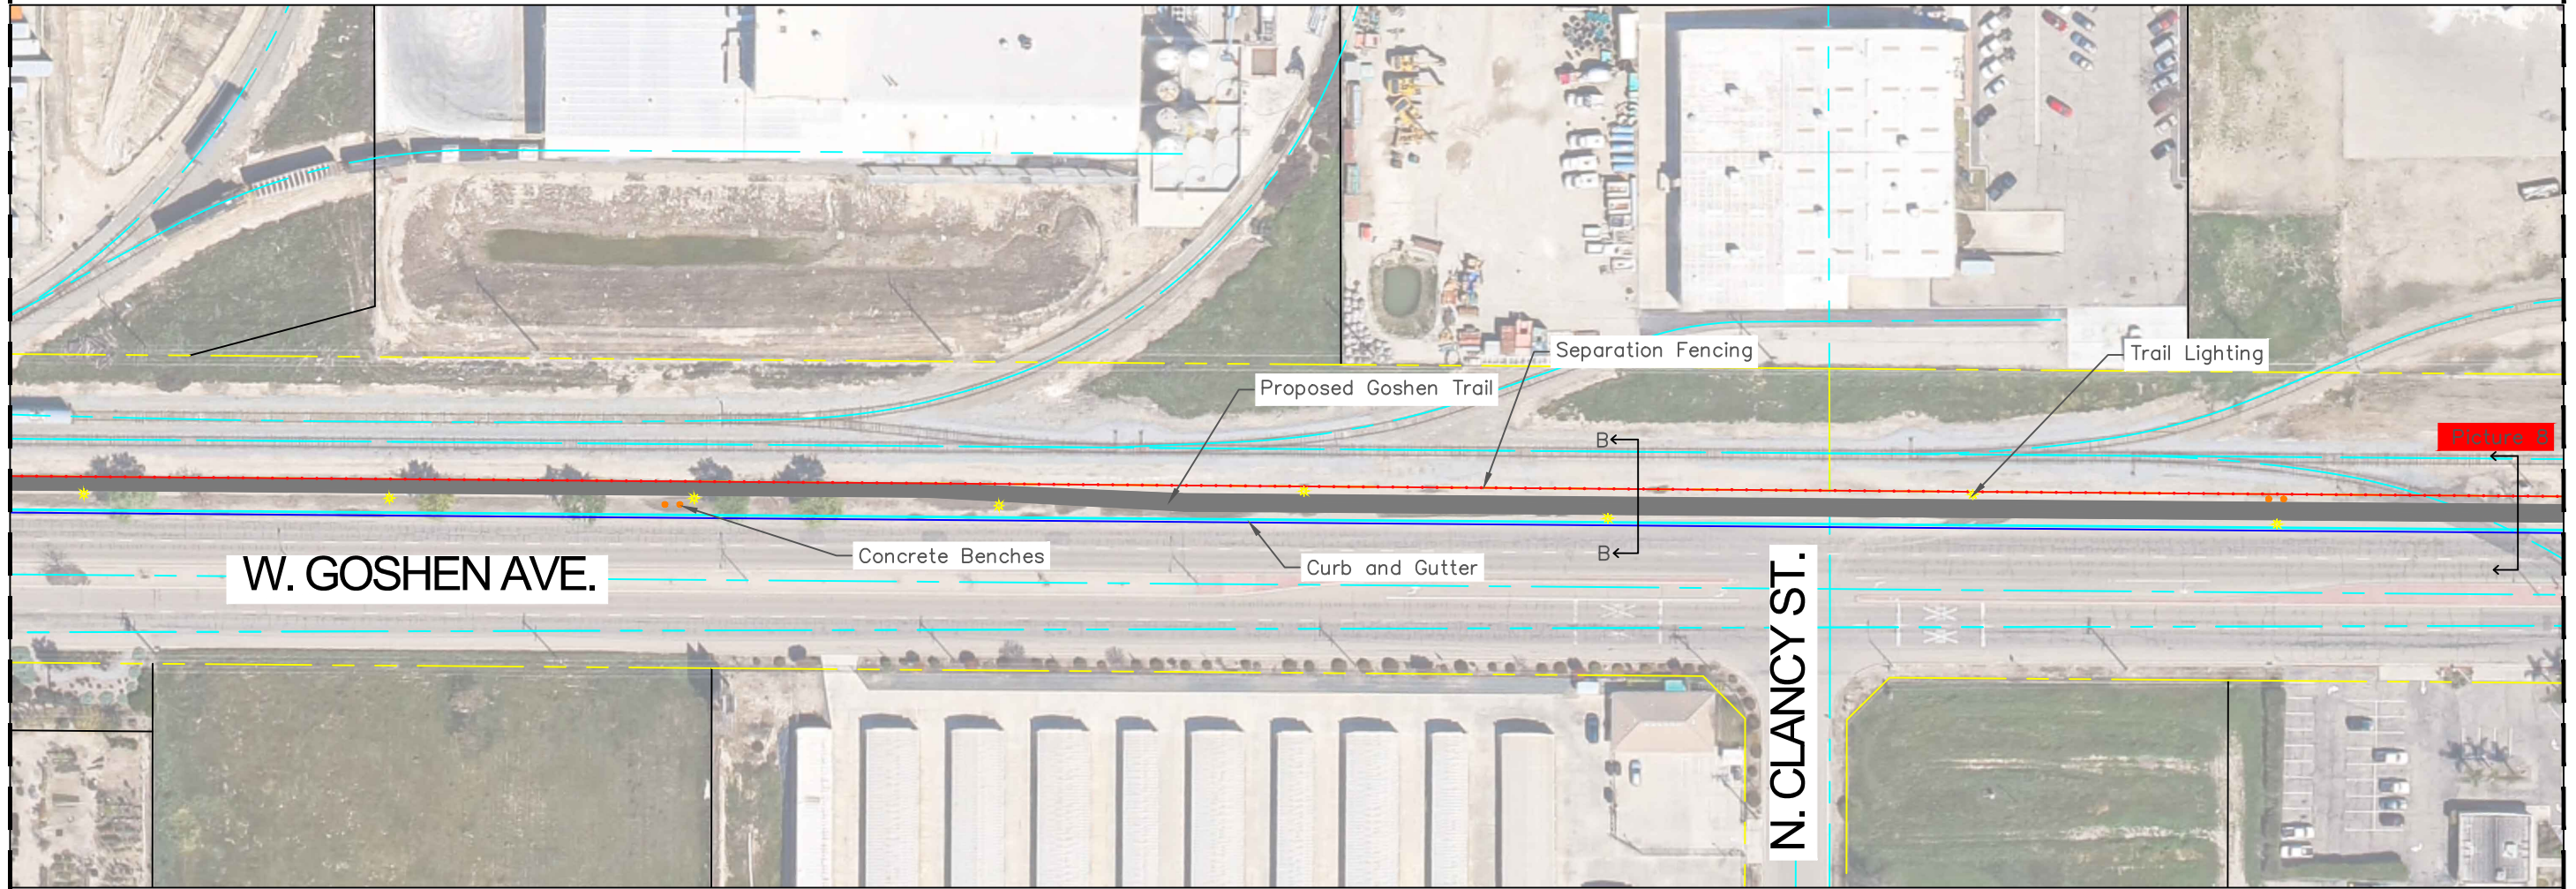

LEGEND

EXISTING CONDITIONS Picture XX

SAFETY CONCERN Picture XX

Picture number correlates with
Attachment E – "Existing Conditions"


GOSHEN-VISALIA CORRIDOR
DISPLAY #8



SCALE: 1"=100'
0' 50' 100'

MATCHLINE SEE DISPLAY 8 FOR CONTINUATION

MATCHLINE SEE DISPLAY 10 FOR CONTINUATION

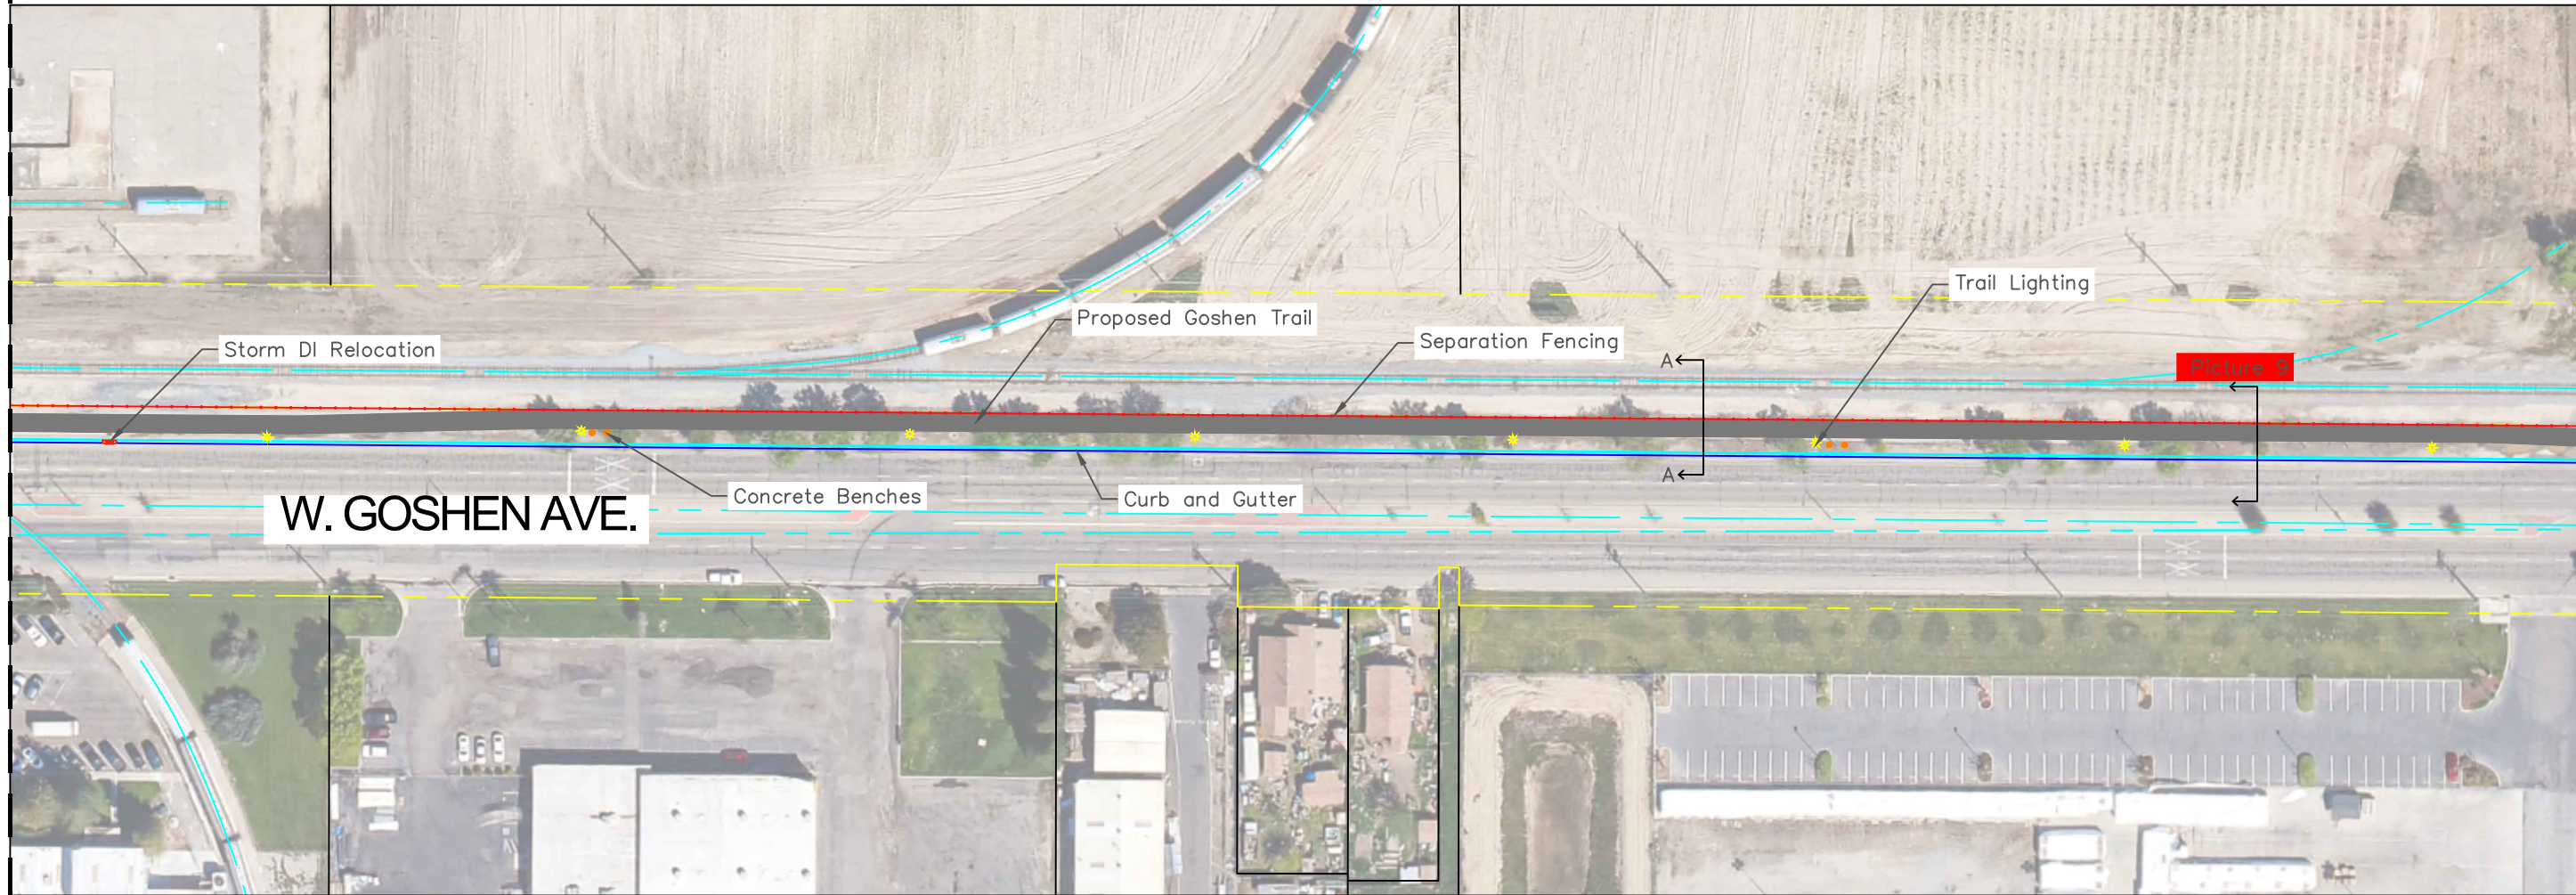

LEGEND

EXISTING CONDITIONS Picture XX

SAFETY CONCERN Picture XX

Picture number correlates with
Attachment E – "Existing Conditions"


GOSHEN-VISALIA CORRIDOR
DISPLAY #9



SCALE: 1"=100'
0' 50' 100'

MATCHLINE SEE DISPLAY 9 FOR CONTINUATION

MATCHLINE SEE DISPLAY 11 FOR CONTINUATION

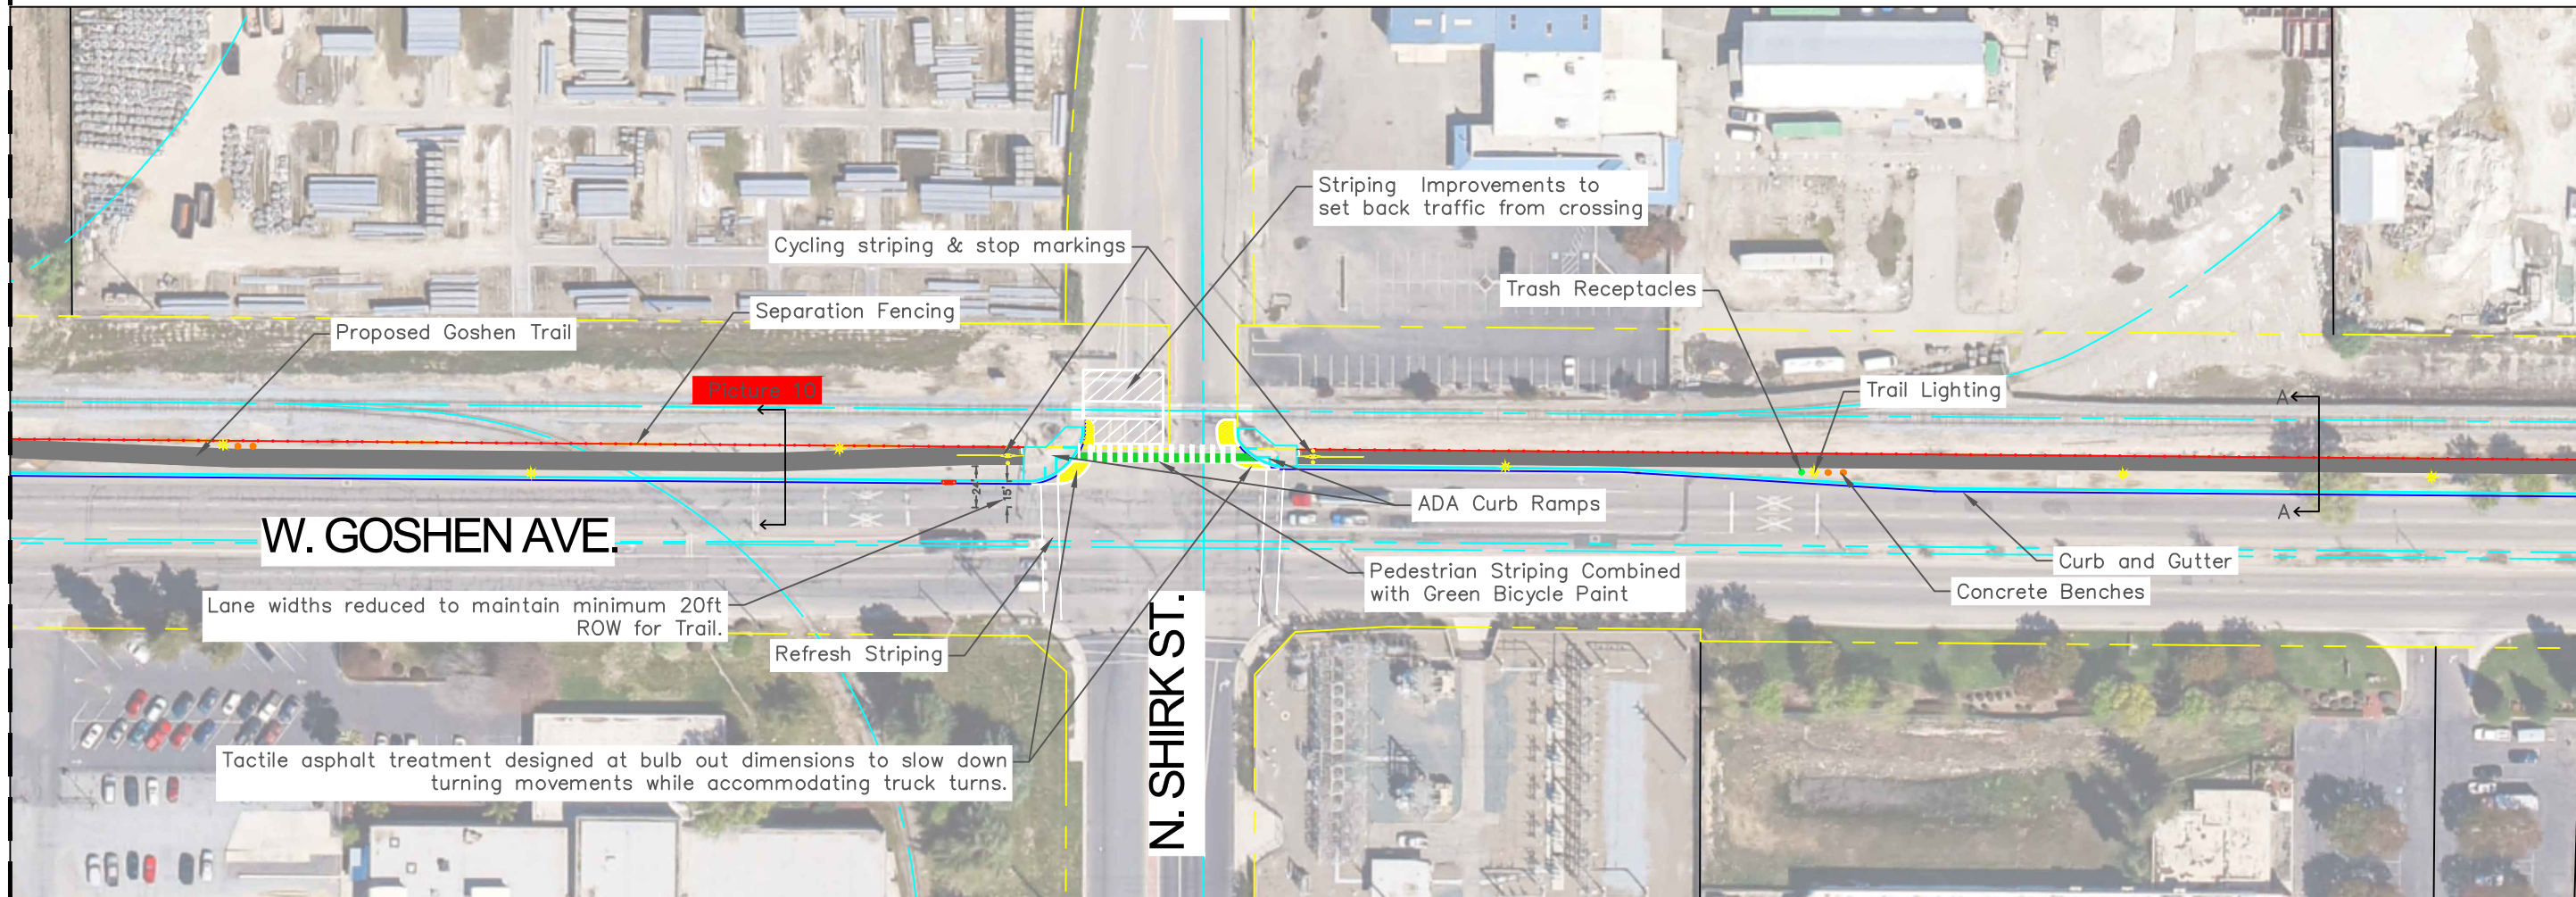


LEGEND

EXISTING CONDITIONS Picture XX

SAFETY CONCERN Picture XX


Picture number correlates with
Attachment E – "Existing Conditions"

GOSHEN-VISALIA CORRIDOR DISPLAY #10

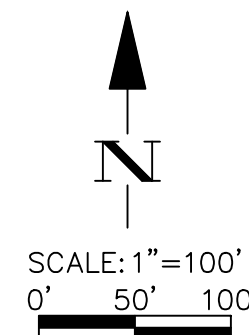

MATCHLINE SEE DISPLAY 10 FOR CONTINUATION

MATCHLINE SEE DISPLAY 12 FOR CONTINUATION

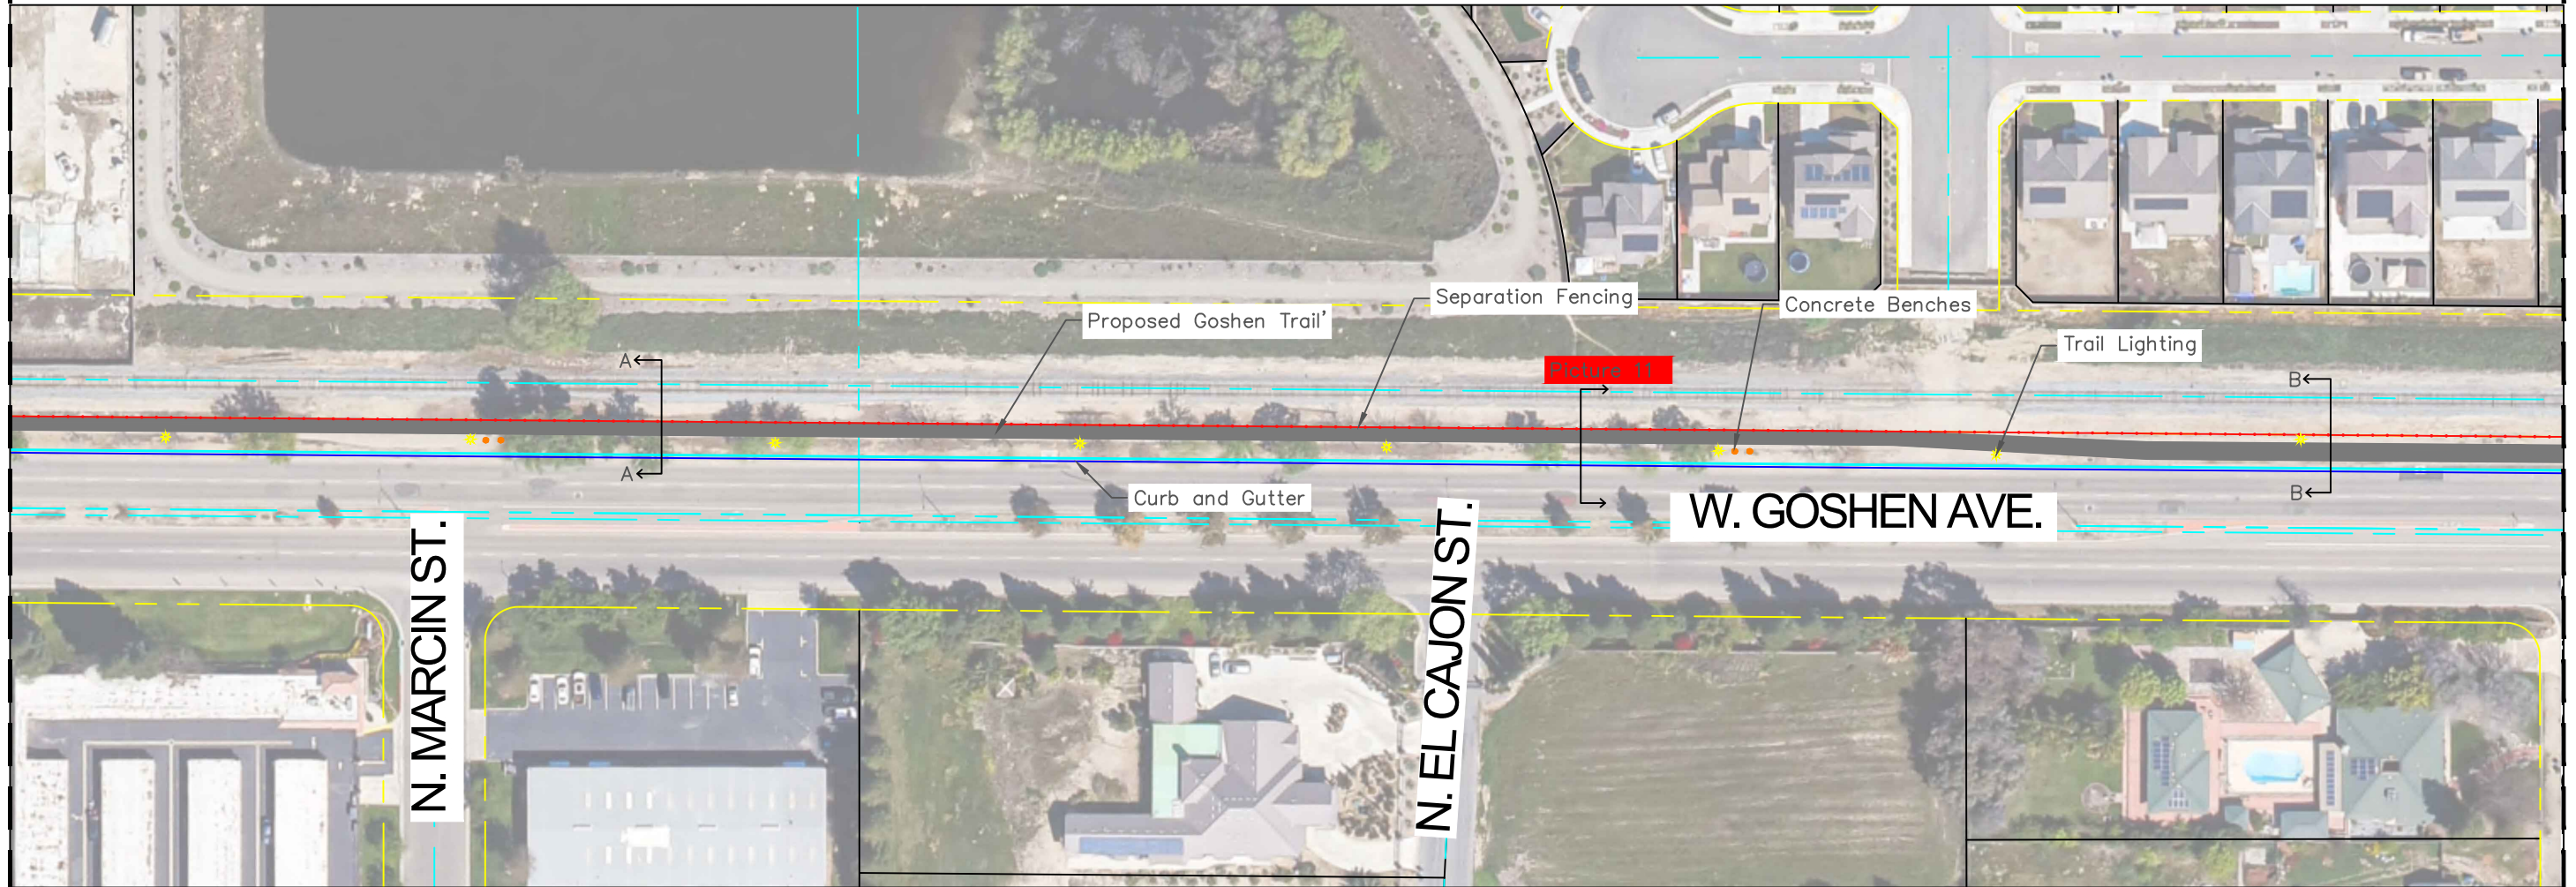

LEGEND

EXISTING CONDITIONS Picture XX

SAFETY CONCERN Picture XX

Picture number correlates with
Attachment E – "Existing Conditions"

GOSHEN-VISALIA CORRIDOR
DISPLAY #11



SCALE: 1"=100'
0' 50' 100'

MATCHLINE SEE DISPLAY 11 FOR CONTINUATION

MAE CARDEN ST.



MATCHLINE SEE DISPLAY 13 FOR CONTINUATION




LEGEND


EXISTING CONDITIONS Picture XX

SAFETY CONCERN Picture XX


Picture number correlates with
Attachment E – "Existing Conditions"

GOSHEN-VISALIA CORRIDOR
DISPLAY #12

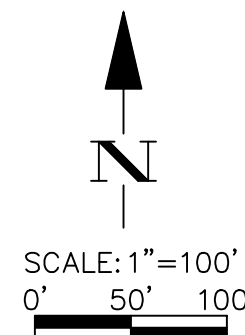

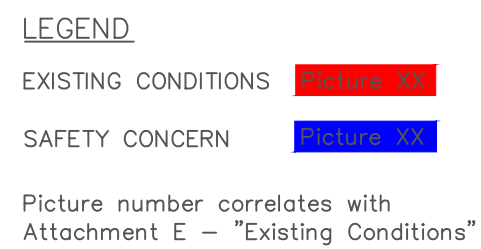

MATCHLINE SEE DISPLAY 13 FOR CONTINUATION

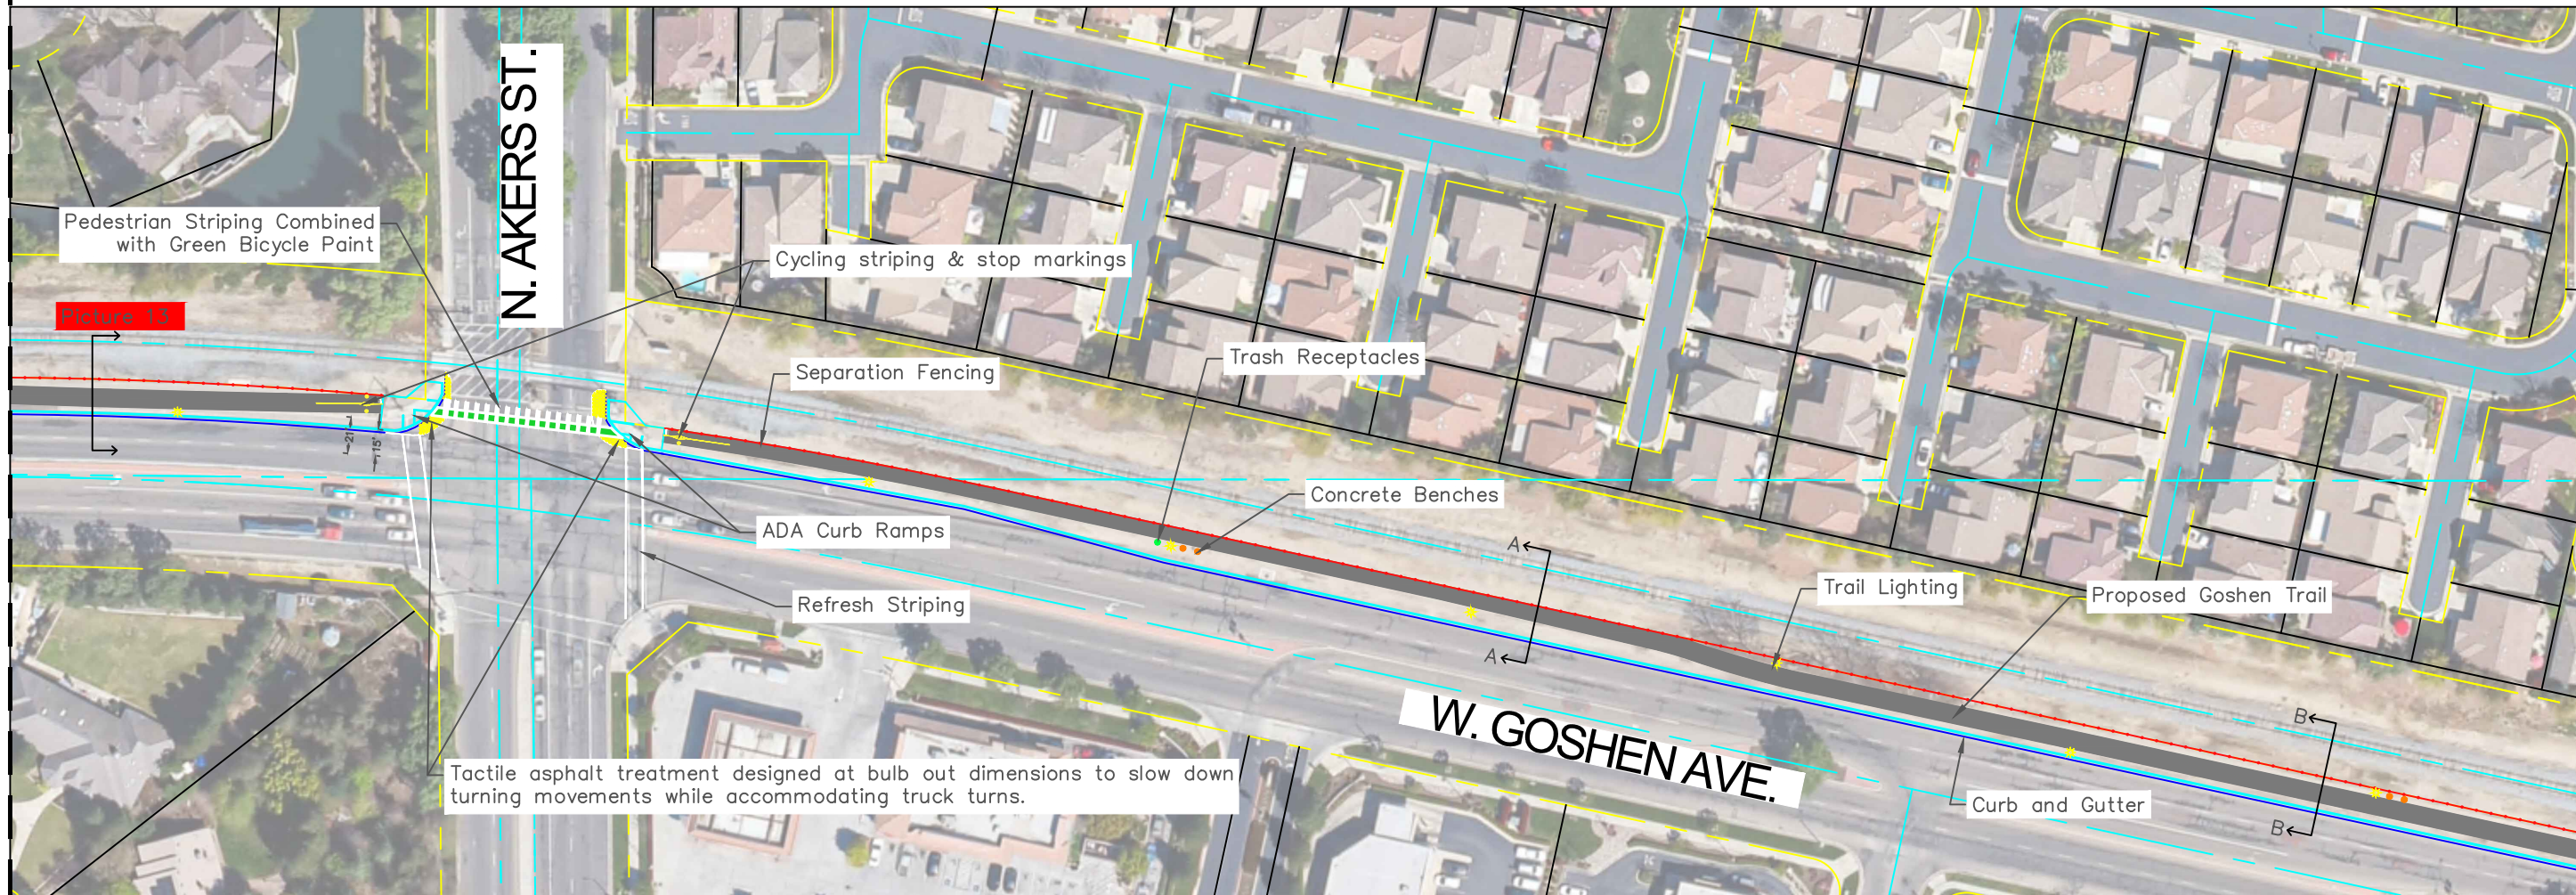

MATCHLINE SEE DISPLAY 15 FOR CONTINUATION




LEGEND

EXISTING CONDITIONS Picture XX


SAFETY CONCERN Picture XX

Picture number correlates with
Attachment E – "Existing Conditions"

GOSHEN-VISALIA CORRIDOR DISPLAY #14

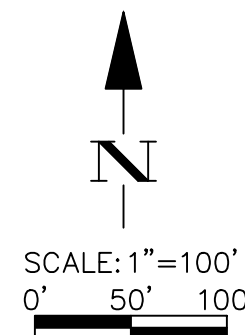

MATCHLINE SEE DISPLAY 14 FOR CONTINUATION

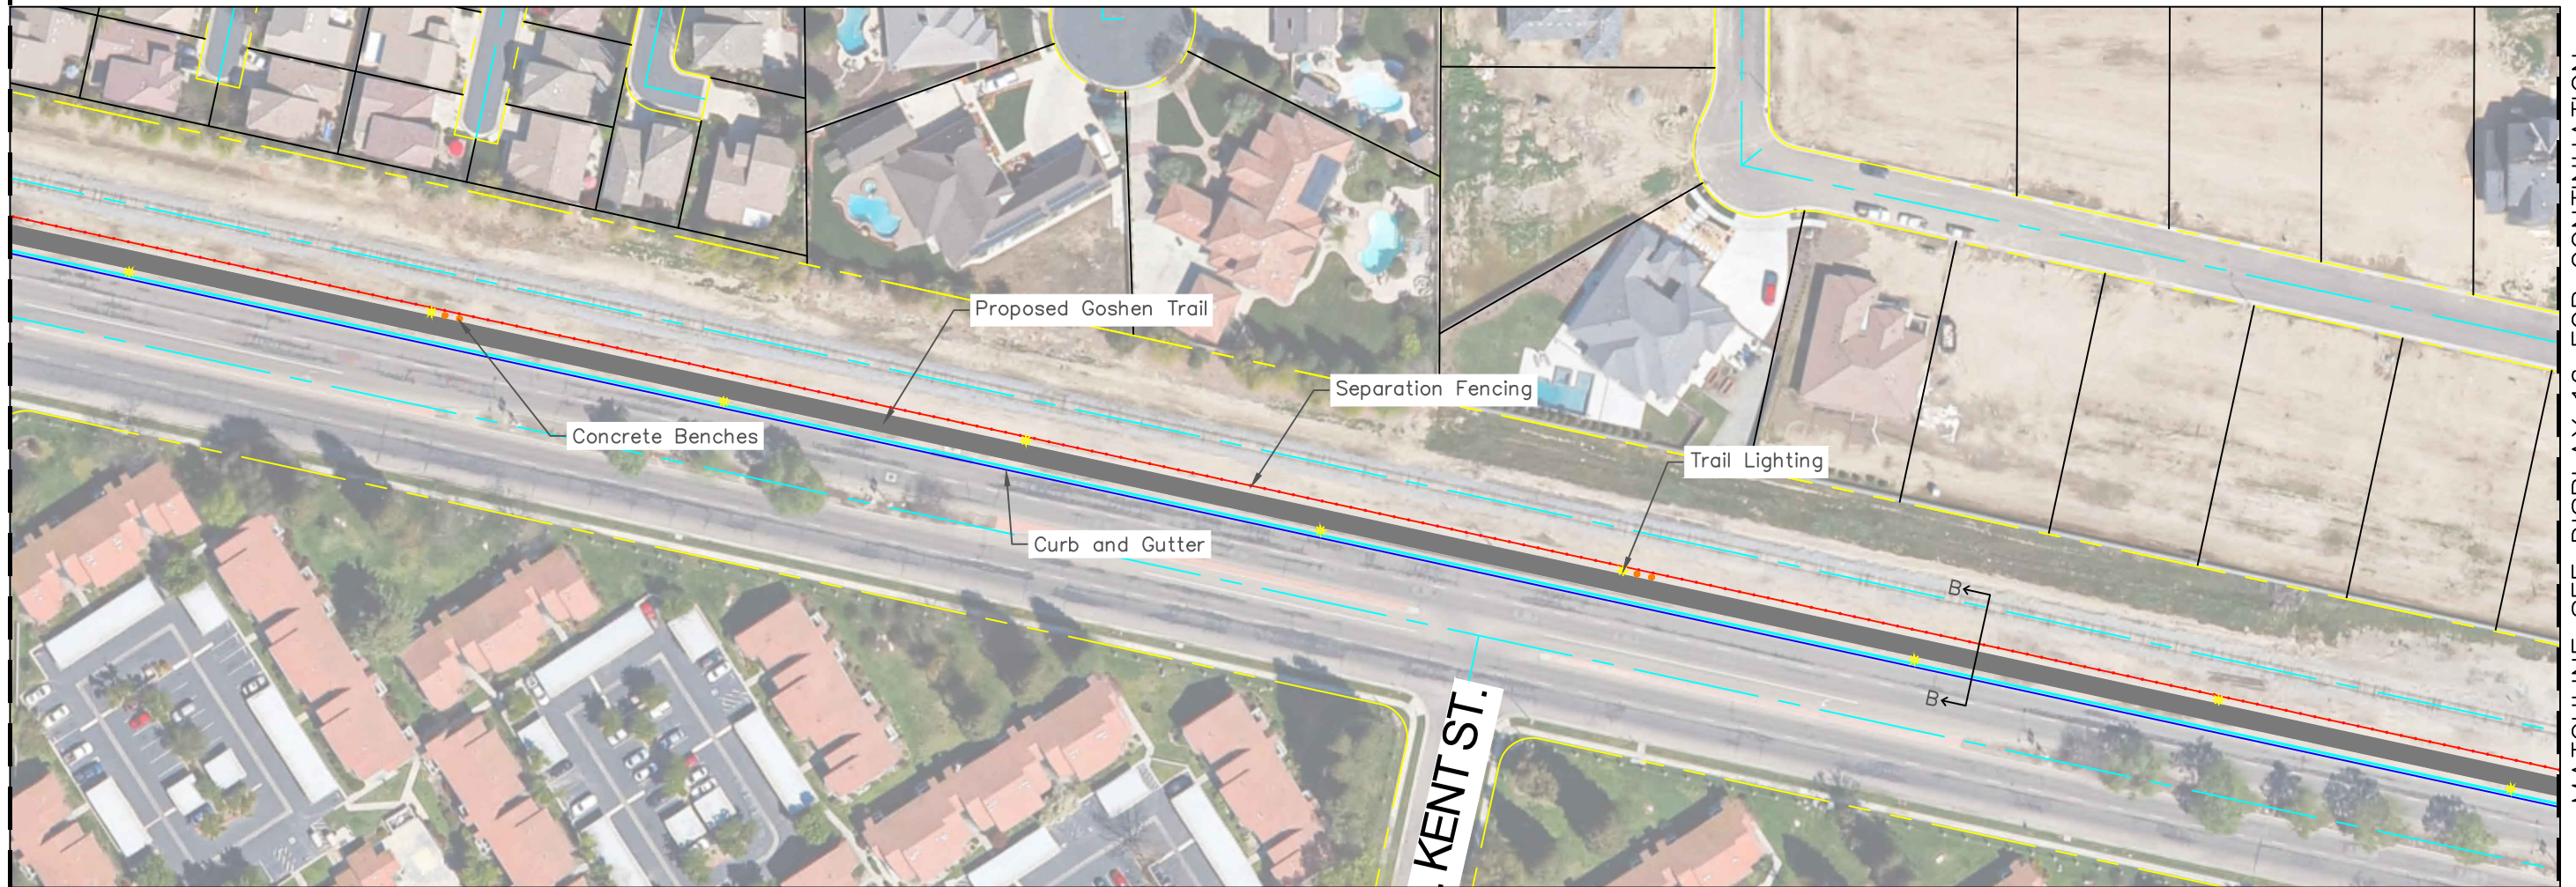

MATCHLINE SEE DISPLAY 16 FOR CONTINUATION




LEGEND

EXISTING CONDITIONS Picture XX


SAFETY CONCERN Picture XX

Picture number correlates with
Attachment E – "Existing Conditions"

**GOSHEN-VISALIA CORRIDOR
DISPLAY #15**

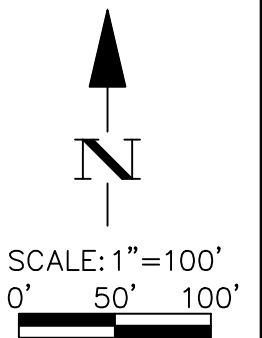

MATCHLINE SEE DISPLAY 15 FOR CONTINUATION

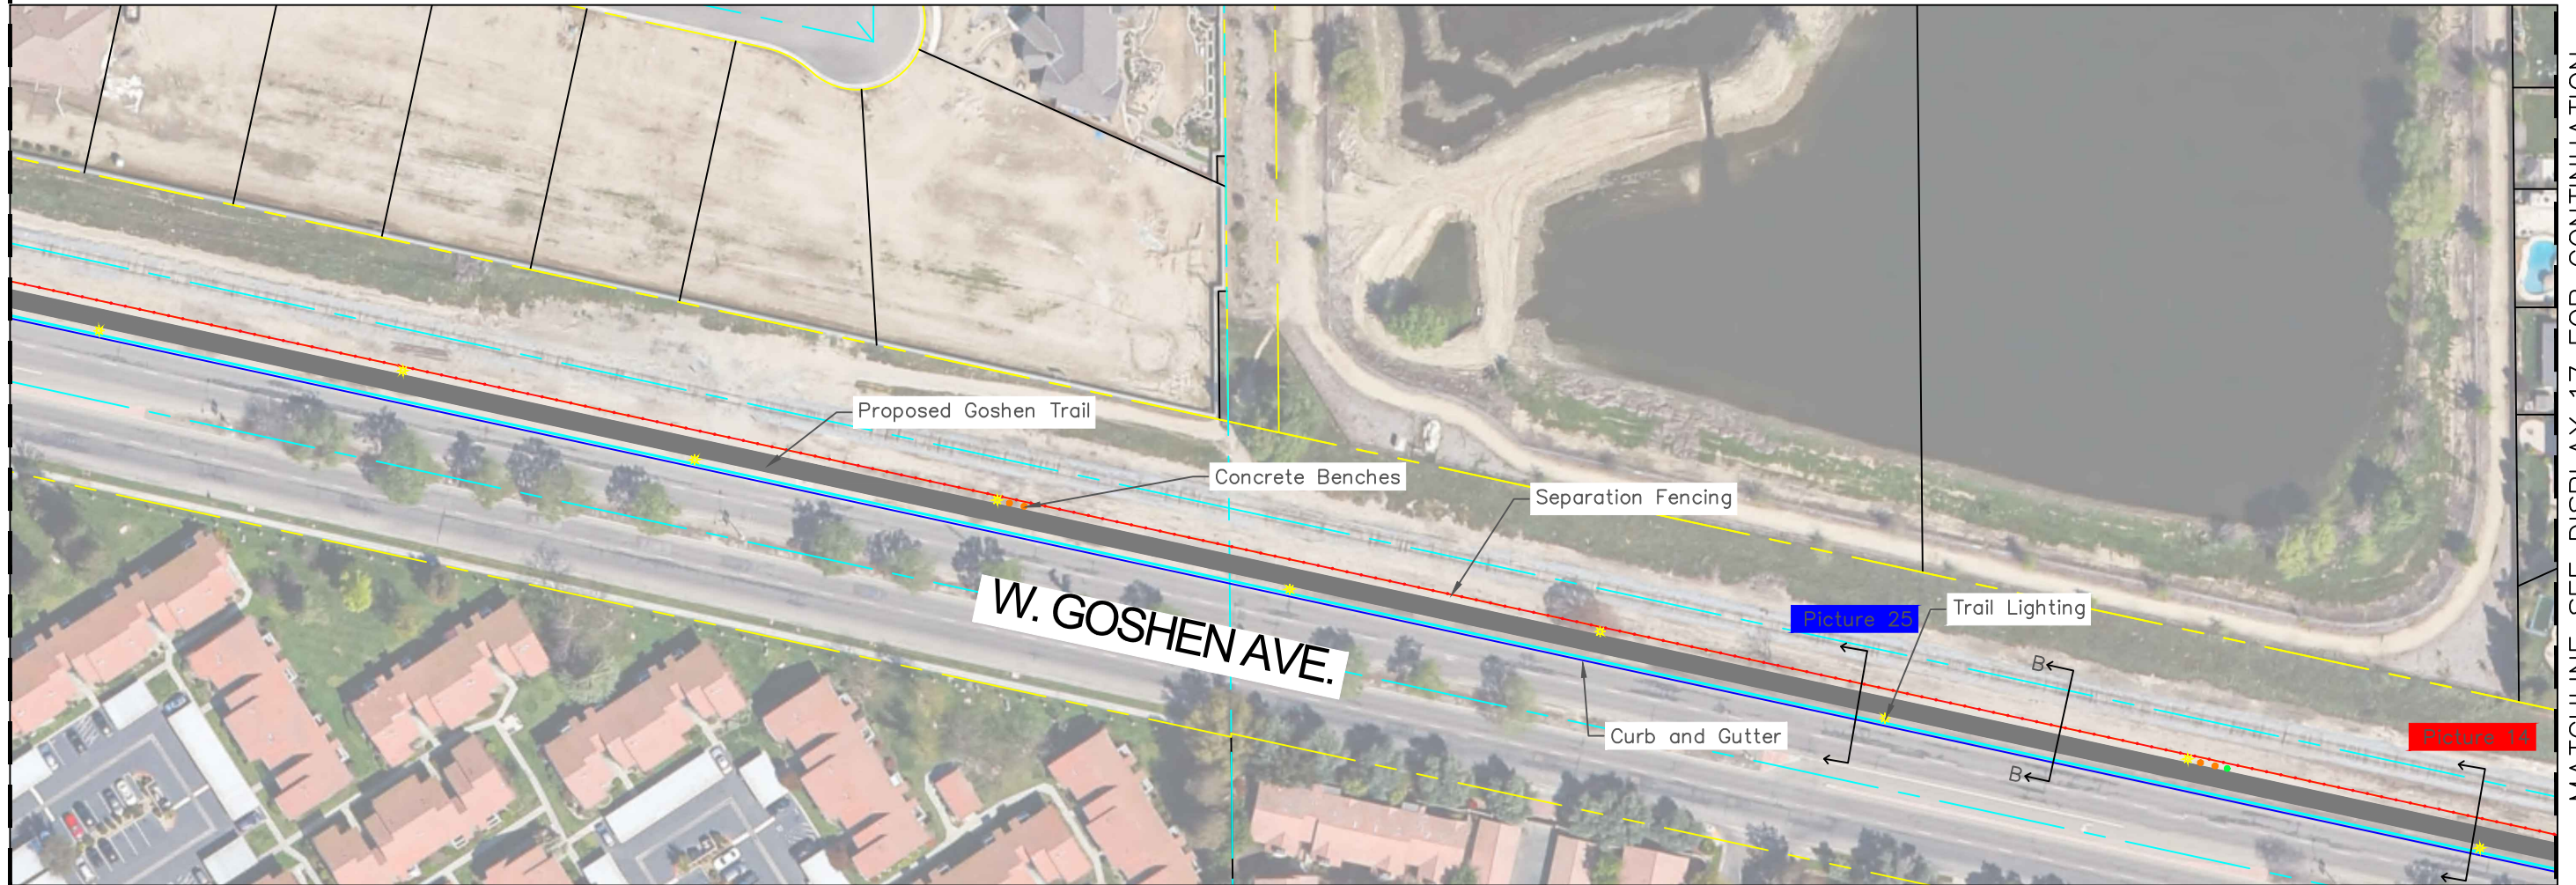

MATCHLINE SEE DISPLAY 17 FOR CONTINUATION



LEGEND

EXISTING CONDITIONS Picture XX

SAFETY CONCERN Picture XX


Picture number correlates with
Attachment E – "Existing Conditions"

GOSHEN-VISALIA CORRIDOR
DISPLAY #16



SCALE: 1"=100'
0' 50' 100'

MATCHLINE SEE DISPLAY 16 FOR CONTINUATION

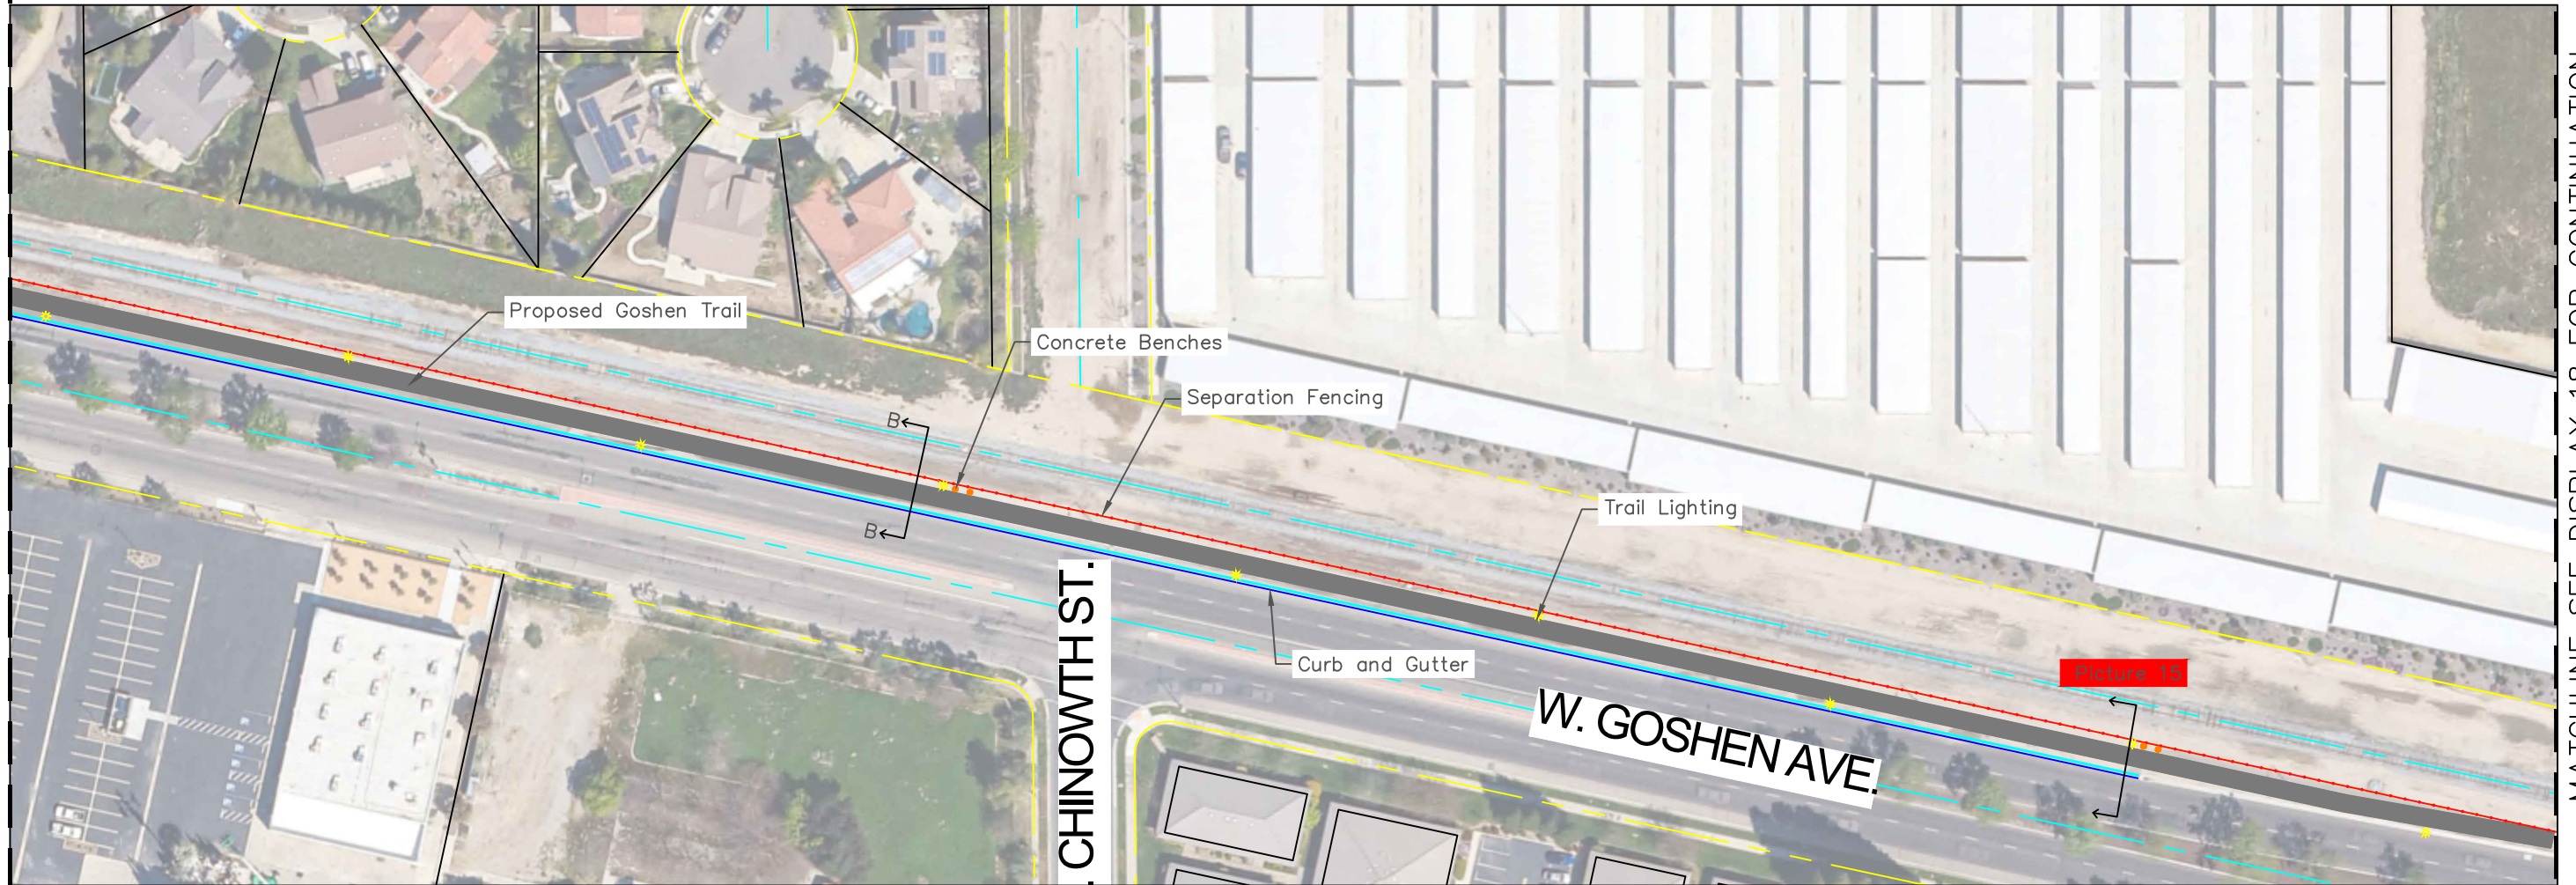

MATCHLINE SEE DISPLAY 18 FOR CONTINUATION



LEGEND

EXISTING CONDITIONS Picture XX

SAFETY CONCERN Picture XX


Picture number correlates with
Attachment E – "Existing Conditions"

GOSHEN-VISALIA CORRIDOR DISPLAY #17



SCALE: 1"=100'
0' 50' 100'

MATCHLINE SEE DISPLAY 17 FOR CONTINUATION

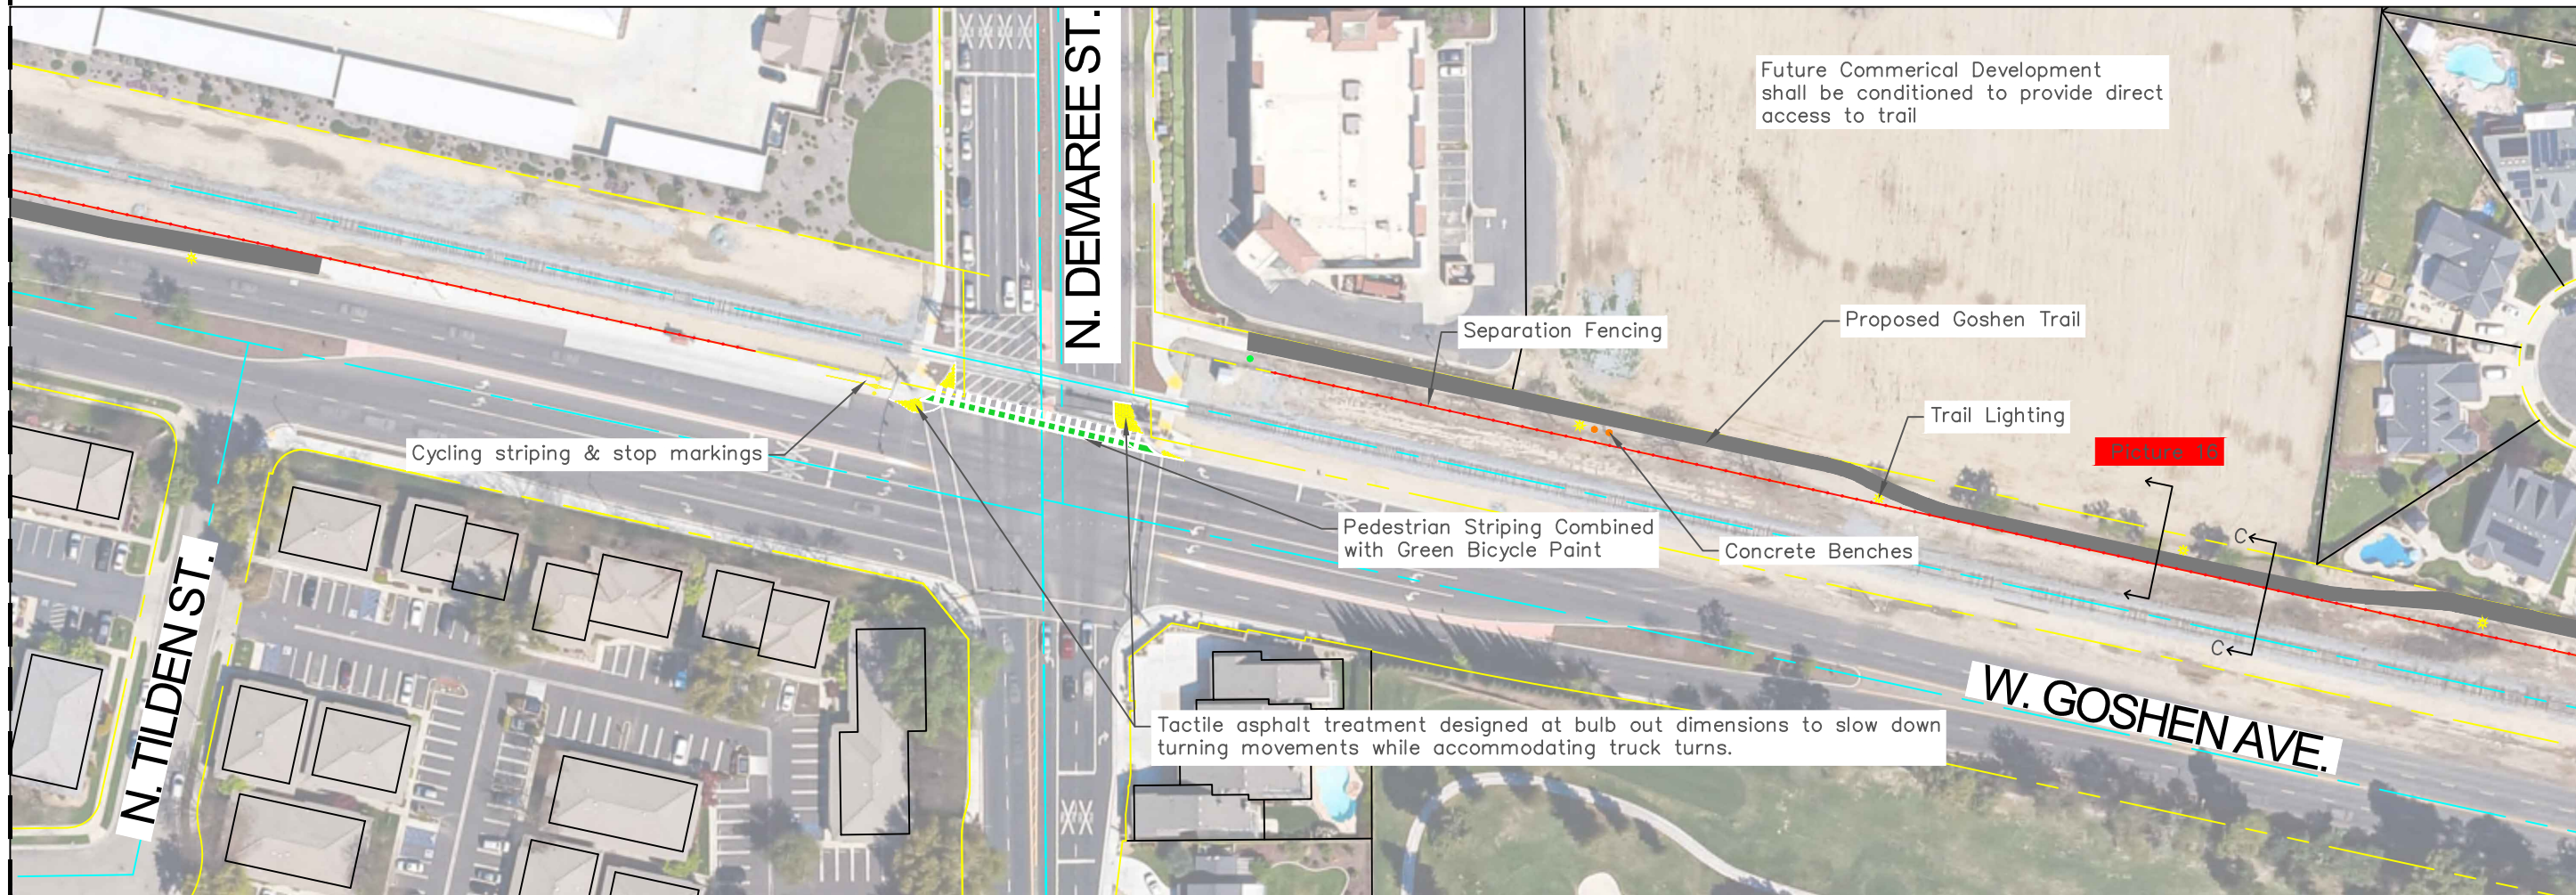

MATCHLINE SEE DISPLAY 19 FOR CONTINUATION




LEGEND

EXISTING CONDITIONS Picture XX

SAFETY CONCERN Picture XX

Picture number correlates with
Attachment E – "Existing Conditions"

GOSHEN-VISALIA CORRIDOR
DISPLAY #18

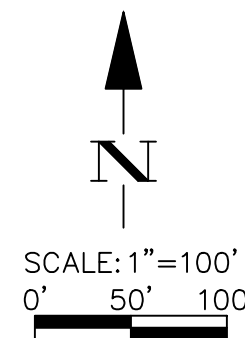

MATCHLINE SEE DISPLAY 18 FOR CONTINUATION



MATCHLINE SEE DISPLAY 20 FOR CONTINUATION



LEGEND

EXISTING CONDITIONS Picture XX

SAFETY CONCERN Picture XX

Picture number correlates with
Attachment E – "Existing Conditions"

**GOSHEN-VISALIA CORRIDOR
DISPLAY #19**



SCALE: 1"=100'
0' 50' 100'

MATCHLINE SEE DISPLAY 19 FOR CONTINUATION



MATCHLINE SEE DISPLAY 21 FOR CONTINUATION



LEGEND

EXISTING CONDITIONS Picture XX

SAFETY CONCERN Picture XX


Picture number correlates with
Attachment E – "Existing Conditions"

GOSHEN-VISALIA CORRIDOR DISPLAY #20



SCALE: 1"=100'
0' 50' 100'

MATCHLINE SEE DISPLAY 20 FOR CONTINUATION

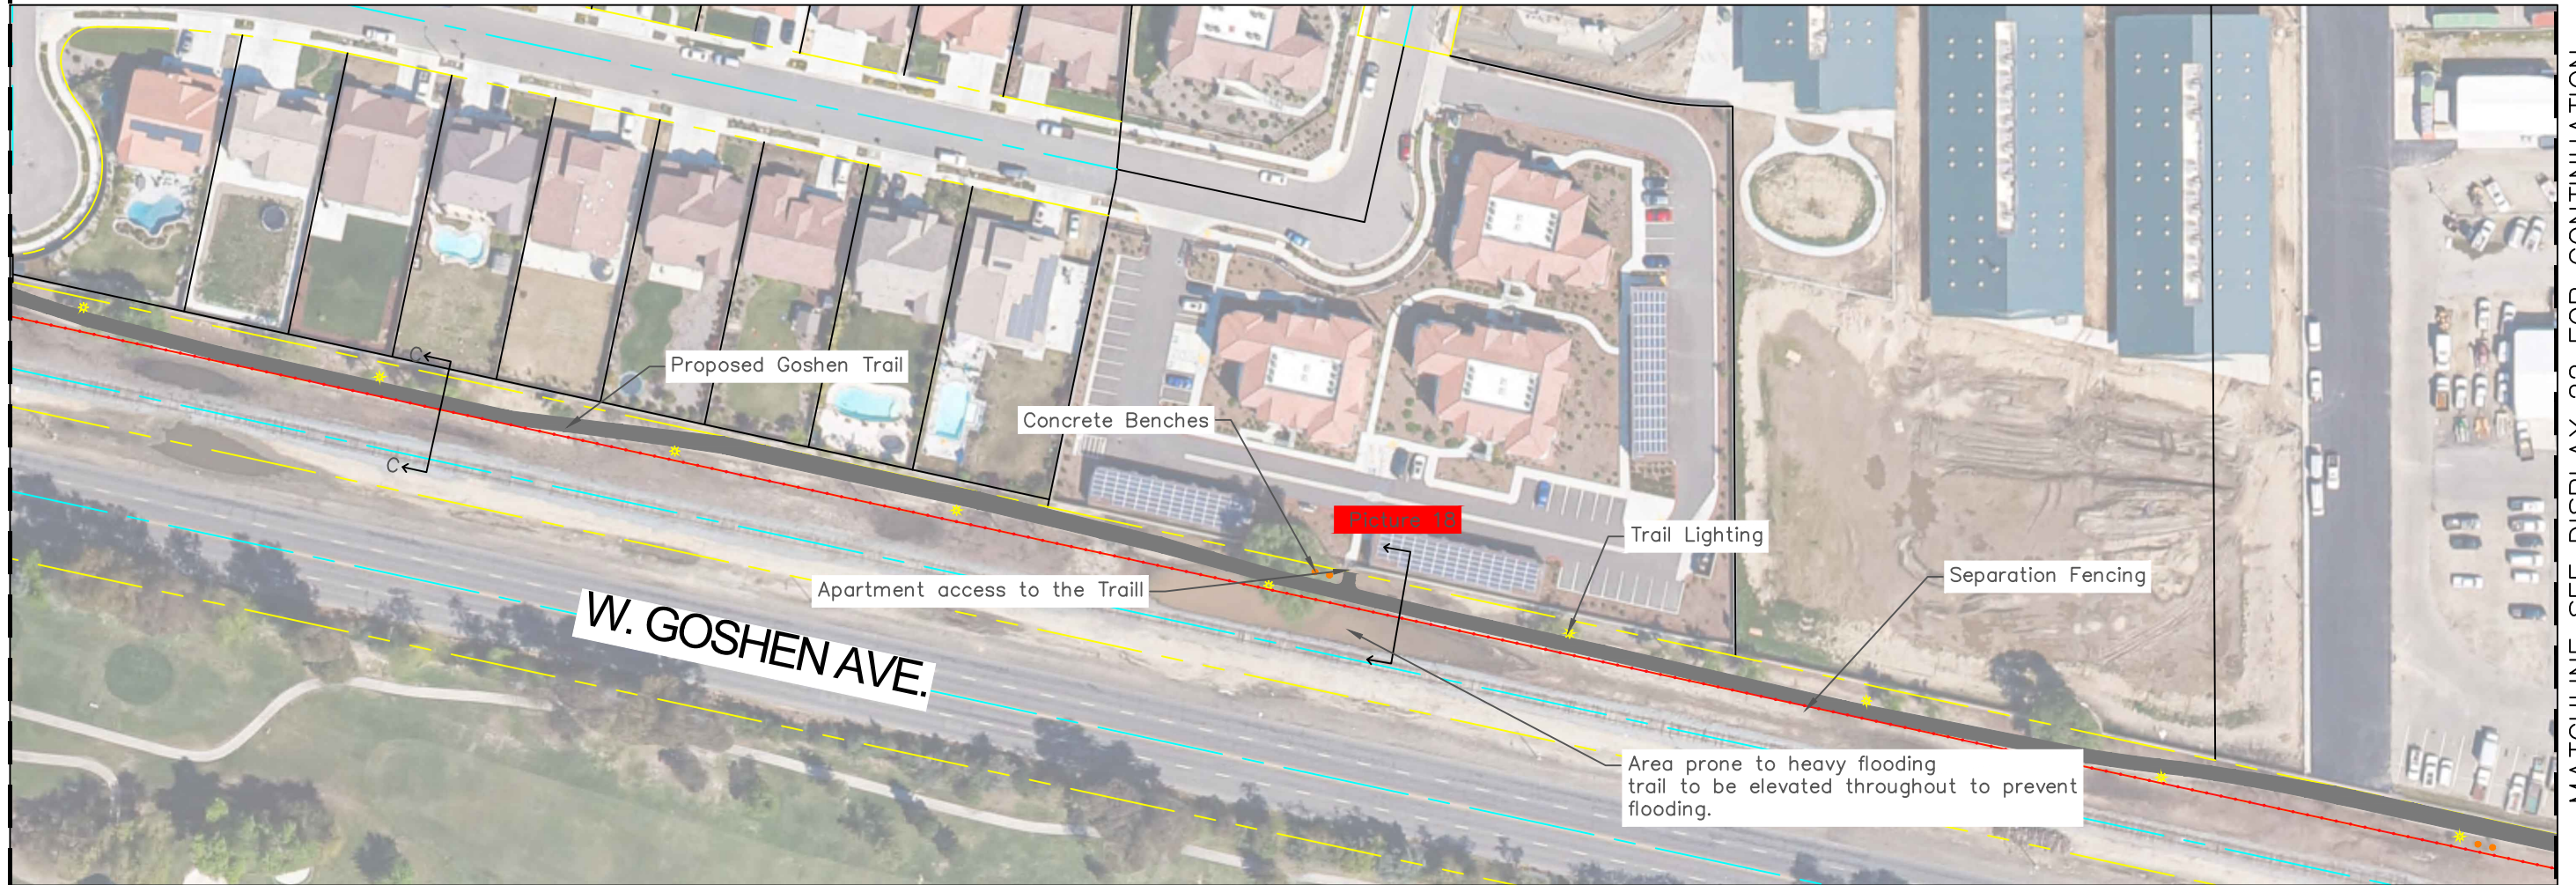

MATCHLINE SEE DISPLAY 22 FOR CONTINUATION



LEGEND

EXISTING CONDITIONS Picture XX

SAFETY CONCERN Picture XX


Picture number correlates with
Attachment E – "Existing Conditions"

GOSHEN-VISALIA CORRIDOR
DISPLAY #21



SCALE: 1"=100'
0' 50' 100'

MATCHLINE SEE DISPLAY 21 FOR CONTINUATION

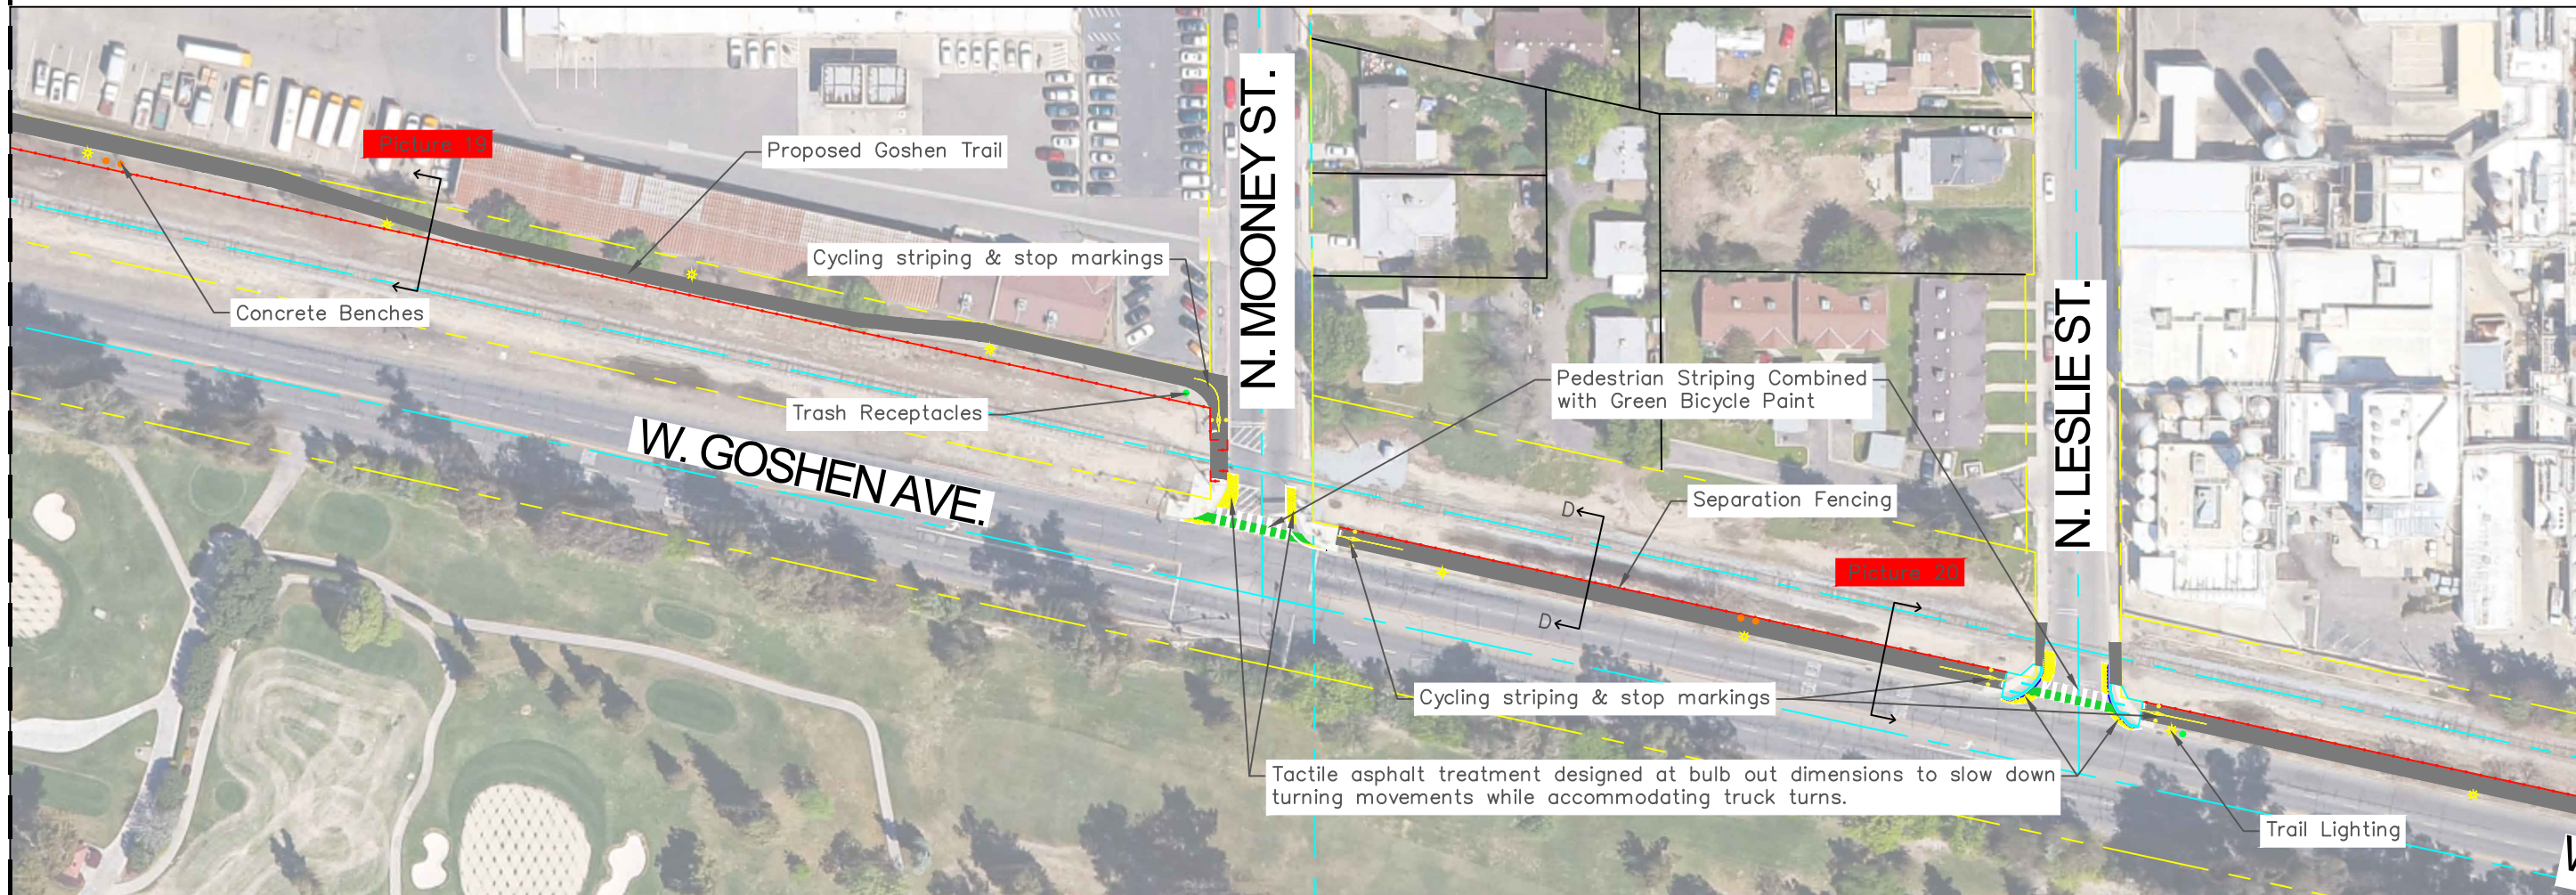

MATCHLINE SEE DISPLAY 23 FOR CONTINUATION




LEGEND

EXISTING CONDITIONS Picture XX


SAFETY CONCERN Picture XX

Picture number correlates with
Attachment E – "Existing Conditions"

GOSHEN-VISALIA CORRIDOR DISPLAY #22

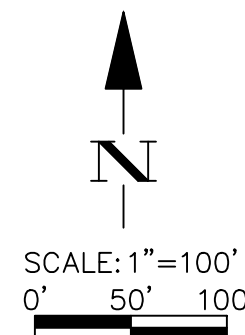

MATCHLINE SEE DISPLAY 22 FOR CONTINUATION

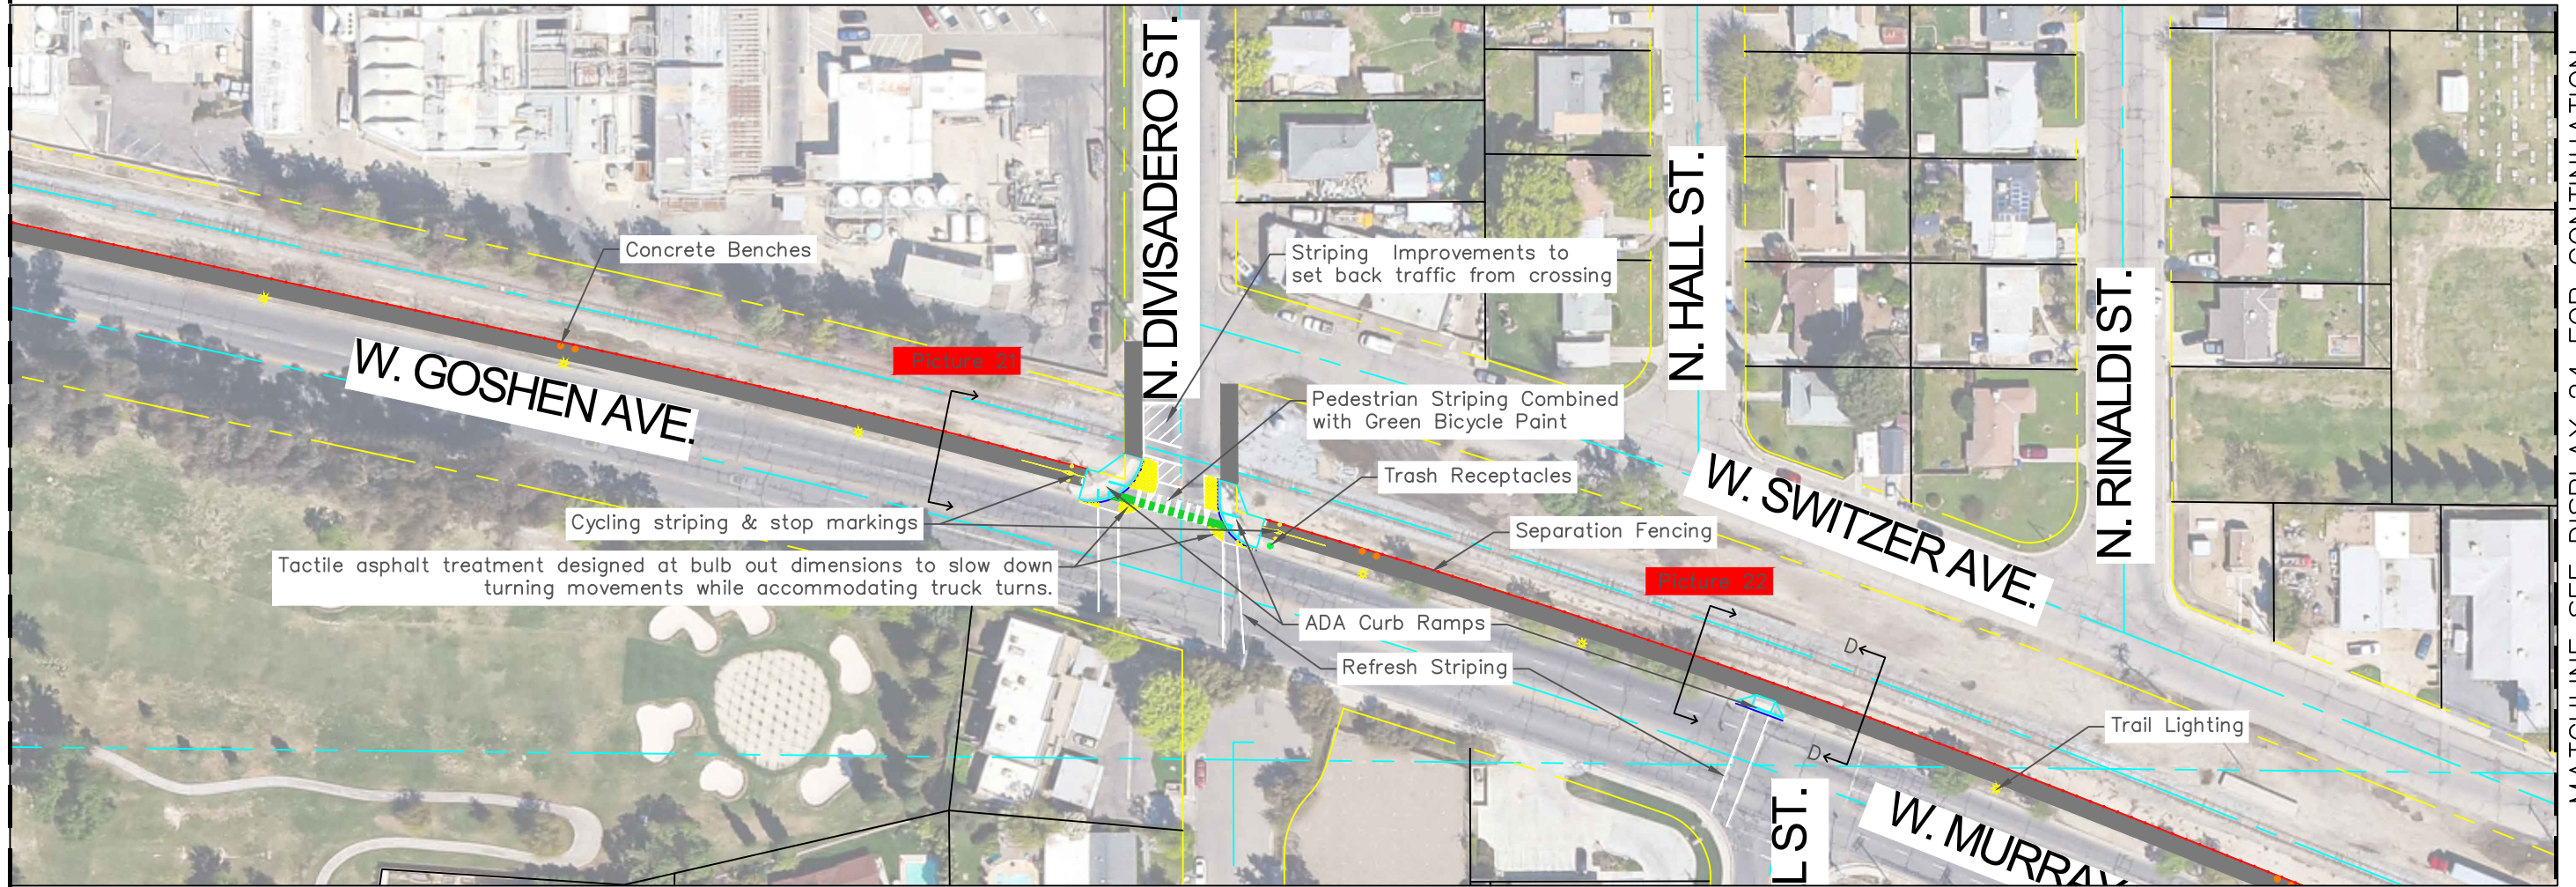

MATCHLINE SEE DISPLAY 24 FOR CONTINUATION



LEGEND

EXISTING CONDITIONS Picture XX

SAFETY CONCERN Picture XX


Picture number correlates with
Attachment E – "Existing Conditions"

GOSHEN-VISALIA CORRIDOR DISPLAY #23



SCALE: 1"=100'
0' 50' 100'

MATCHLINE SEE DISPLAY 23 FOR CONTINUATION

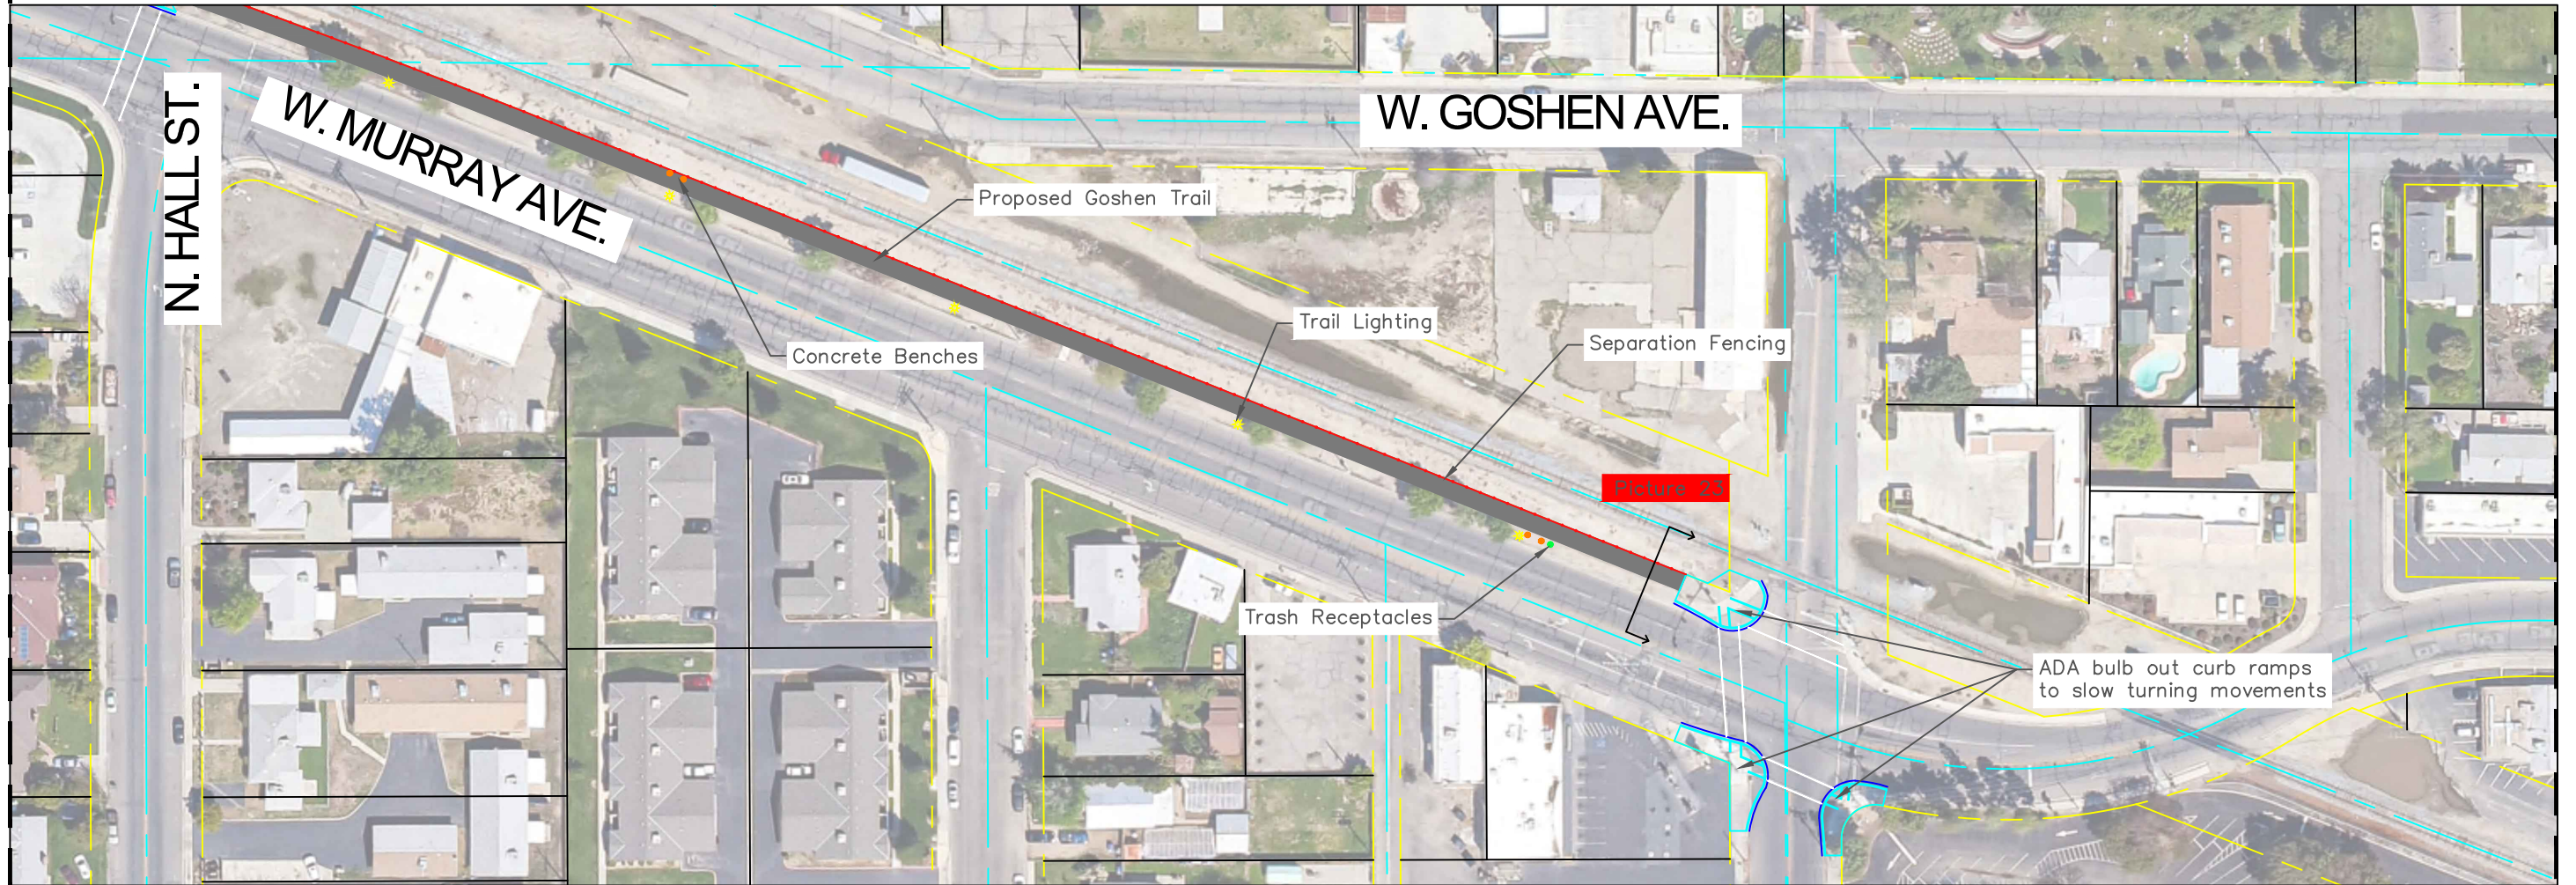

LEGEND

EXISTING CONDITIONS Picture XX


SAFETY CONCERN Picture XX

Picture number correlates with
Attachment E – "Existing Conditions"


GOSHEN-VISALIA CORRIDOR
DISPLAY #24




SCALE: 1"=100'
0' 50' 100'

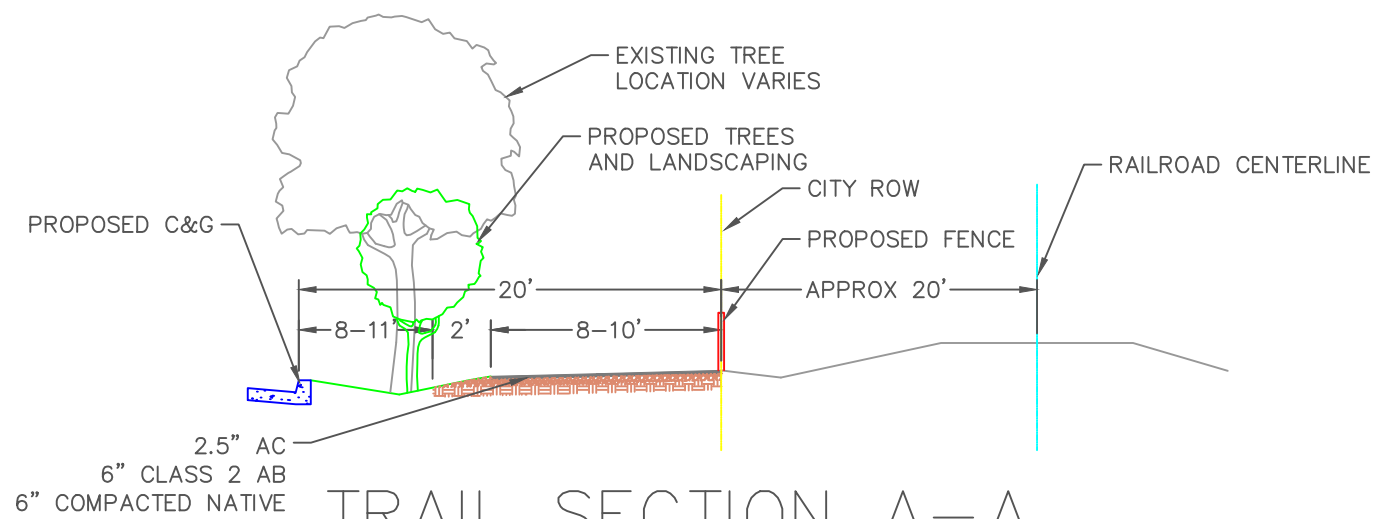


TRAIL SECTION A-A

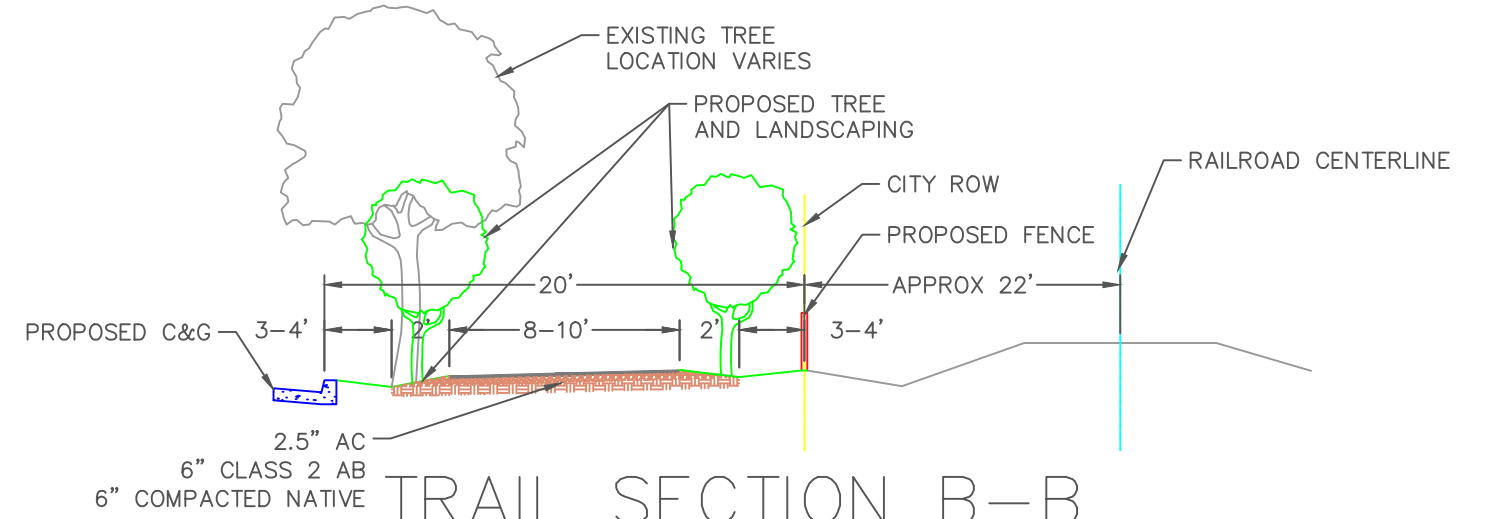


TRAIL SECTION B-B

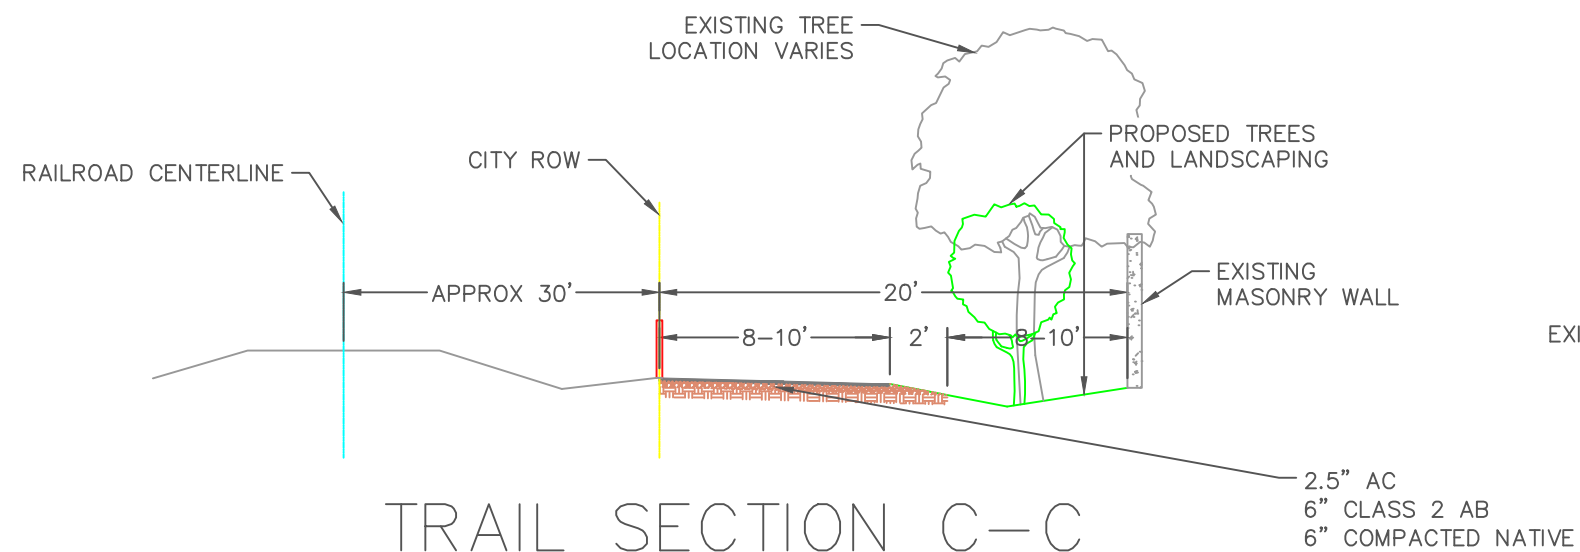

TRAIL SECTION C-C

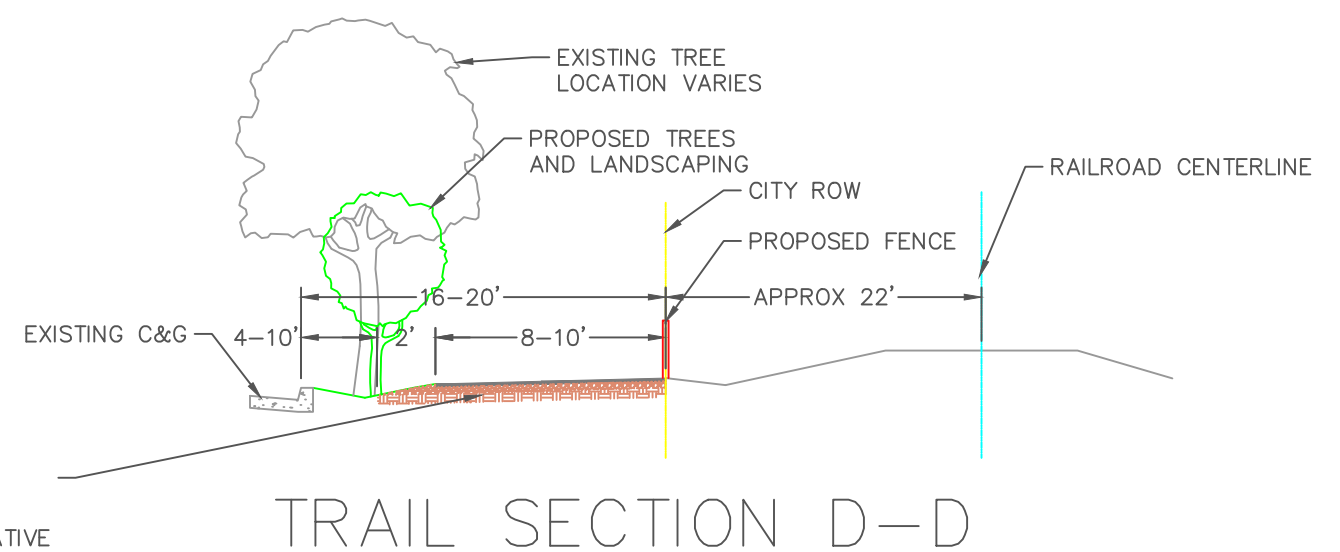


TRAIL SECTION D-D

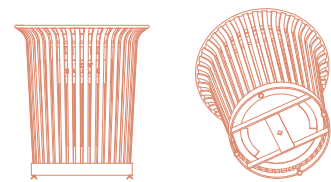

TRASH RECEPTACLE

GOSHEN-VISALIA CORRIDOR CROSS-SECTIONS & DETAILS

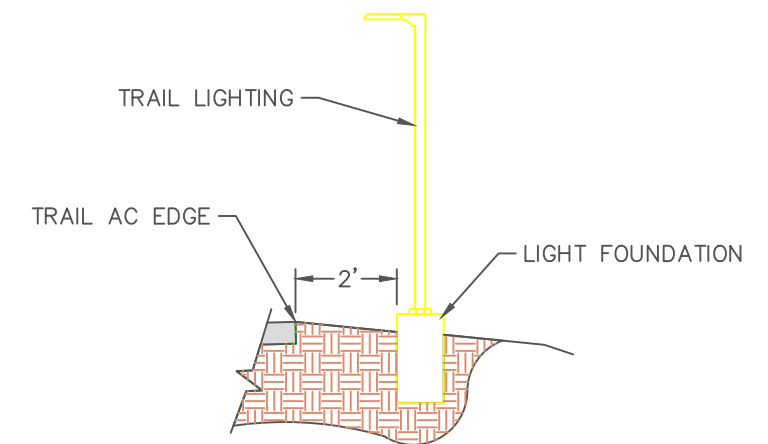

TRAIL LIGHTING

