

Exhibit 1 - Draft Sewer Master Plan Project

Map: Expansion Areas

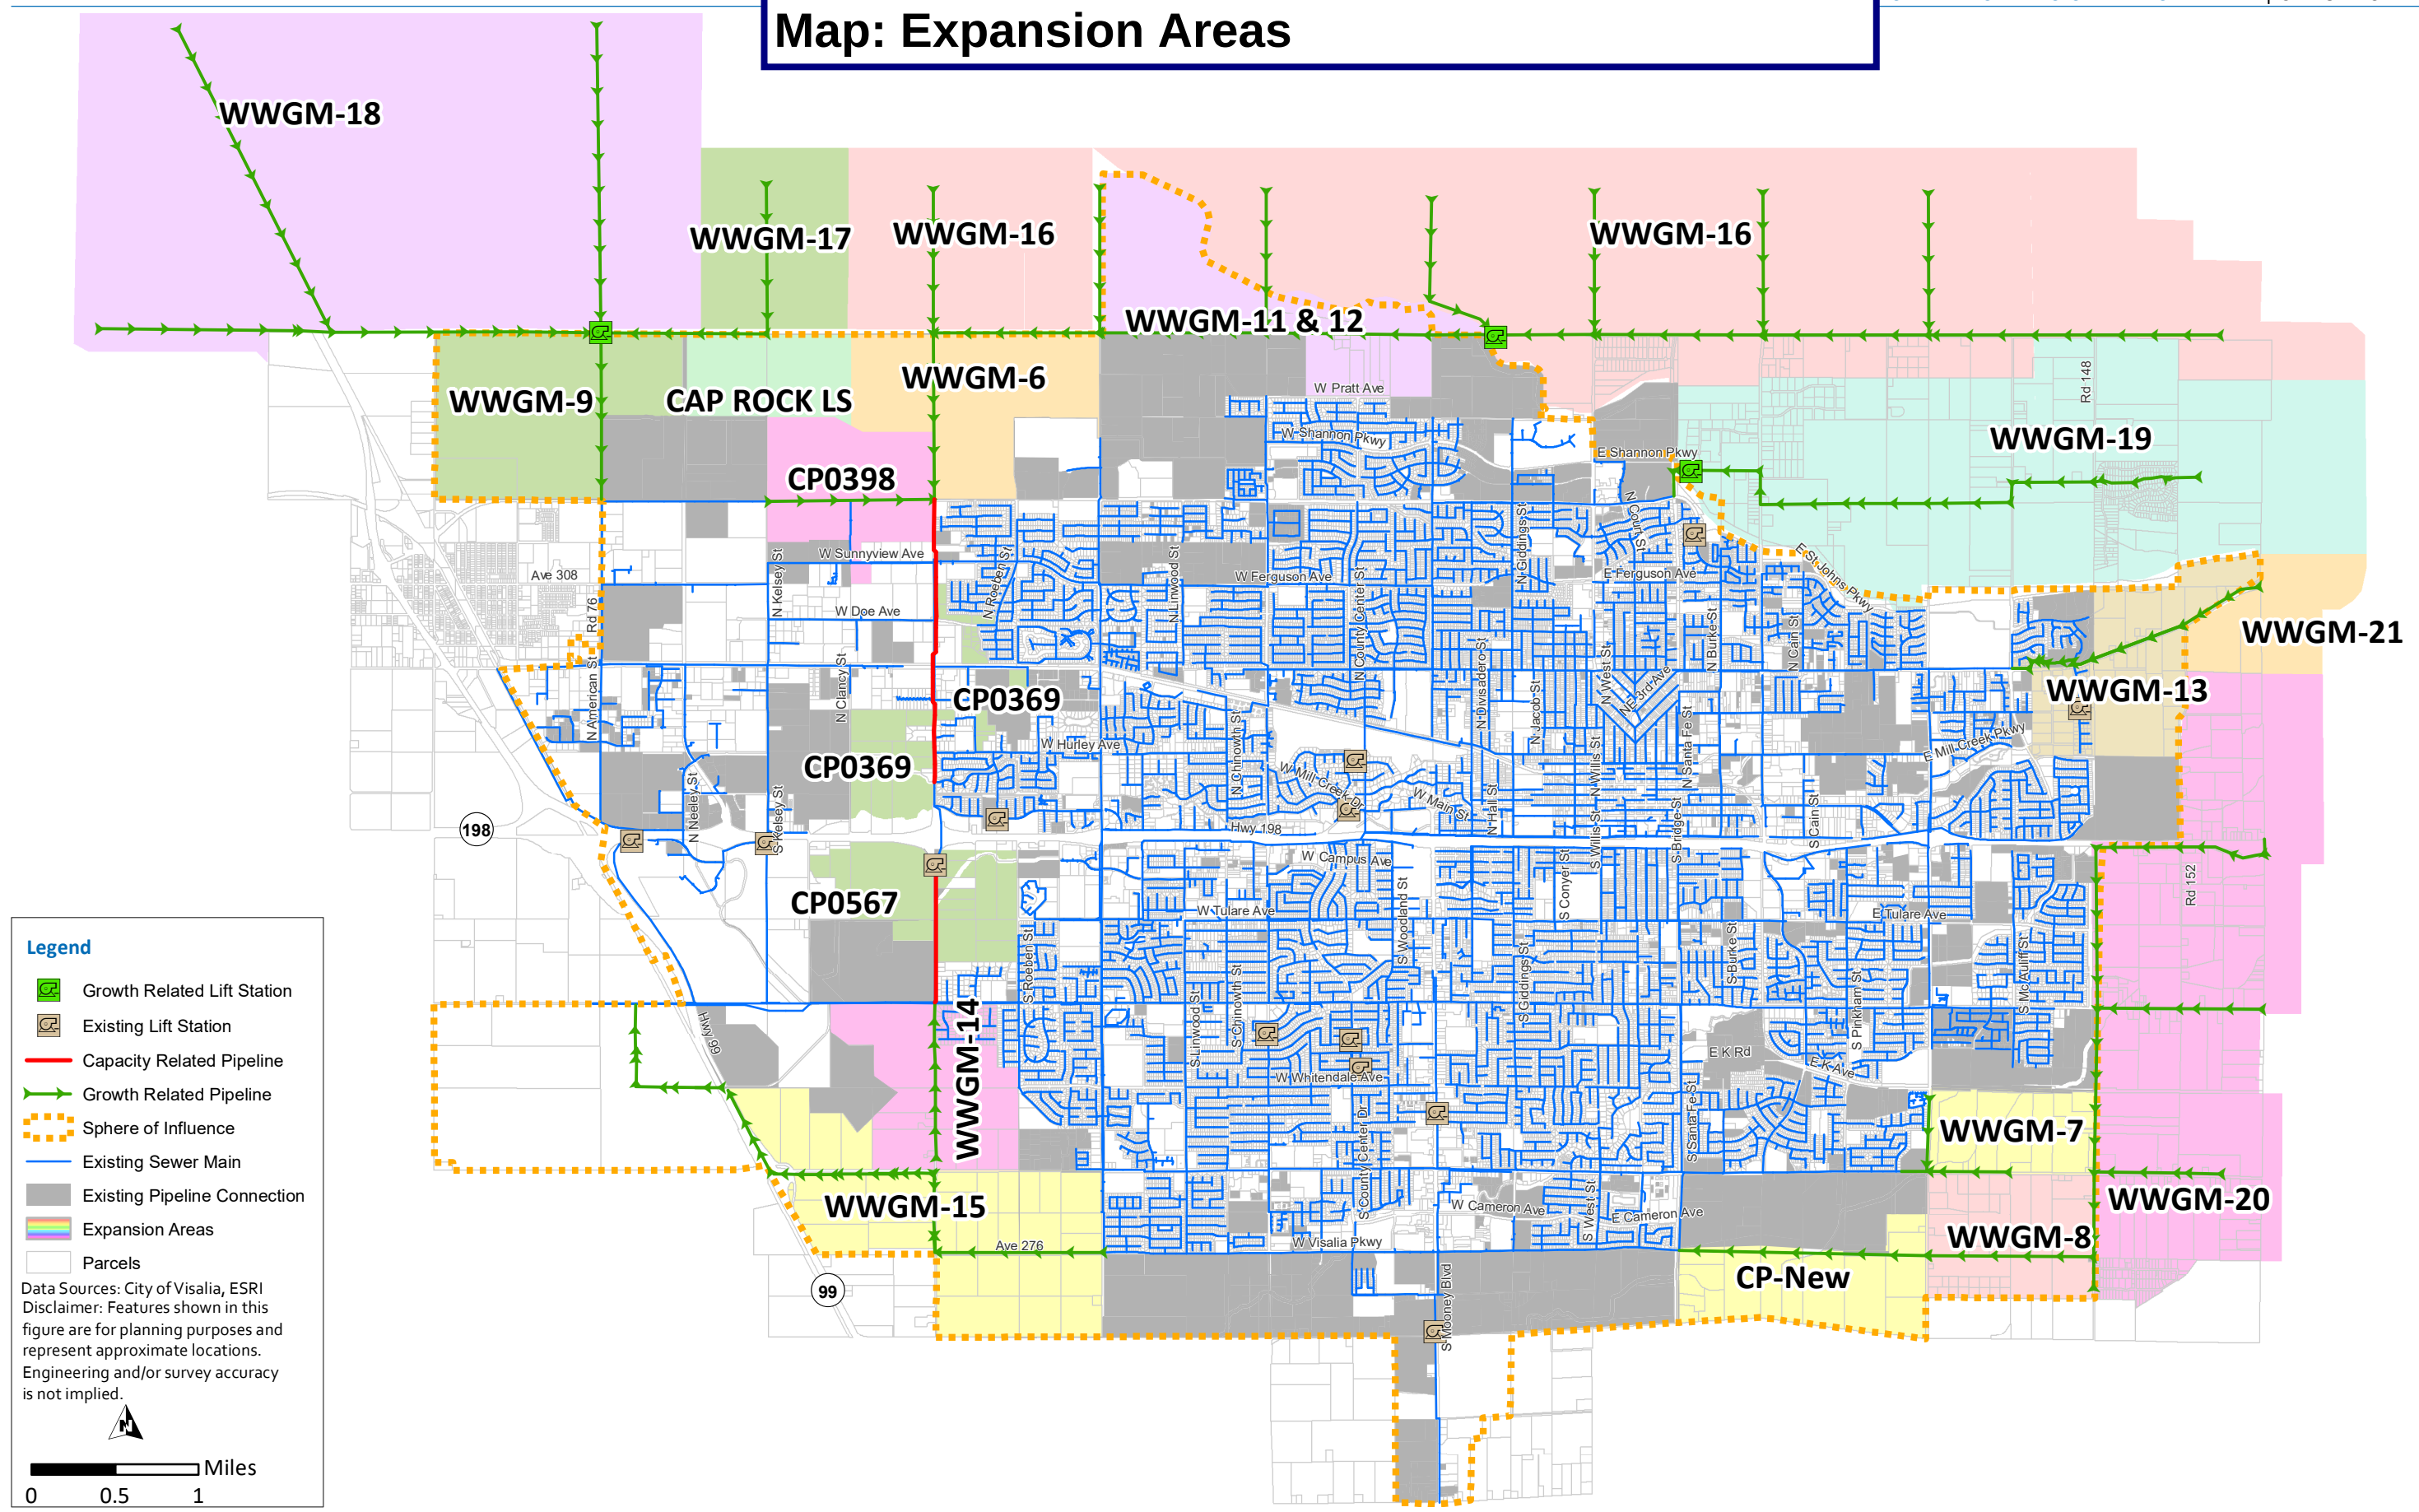


Figure A Expansion Area Sewer Basins

Exhibit 1 - Draft Sewer Master Plan Project Map: All Projects

