





VISALIA

RIVERWAY SPORTS PARK FENCE: AS-BUILT

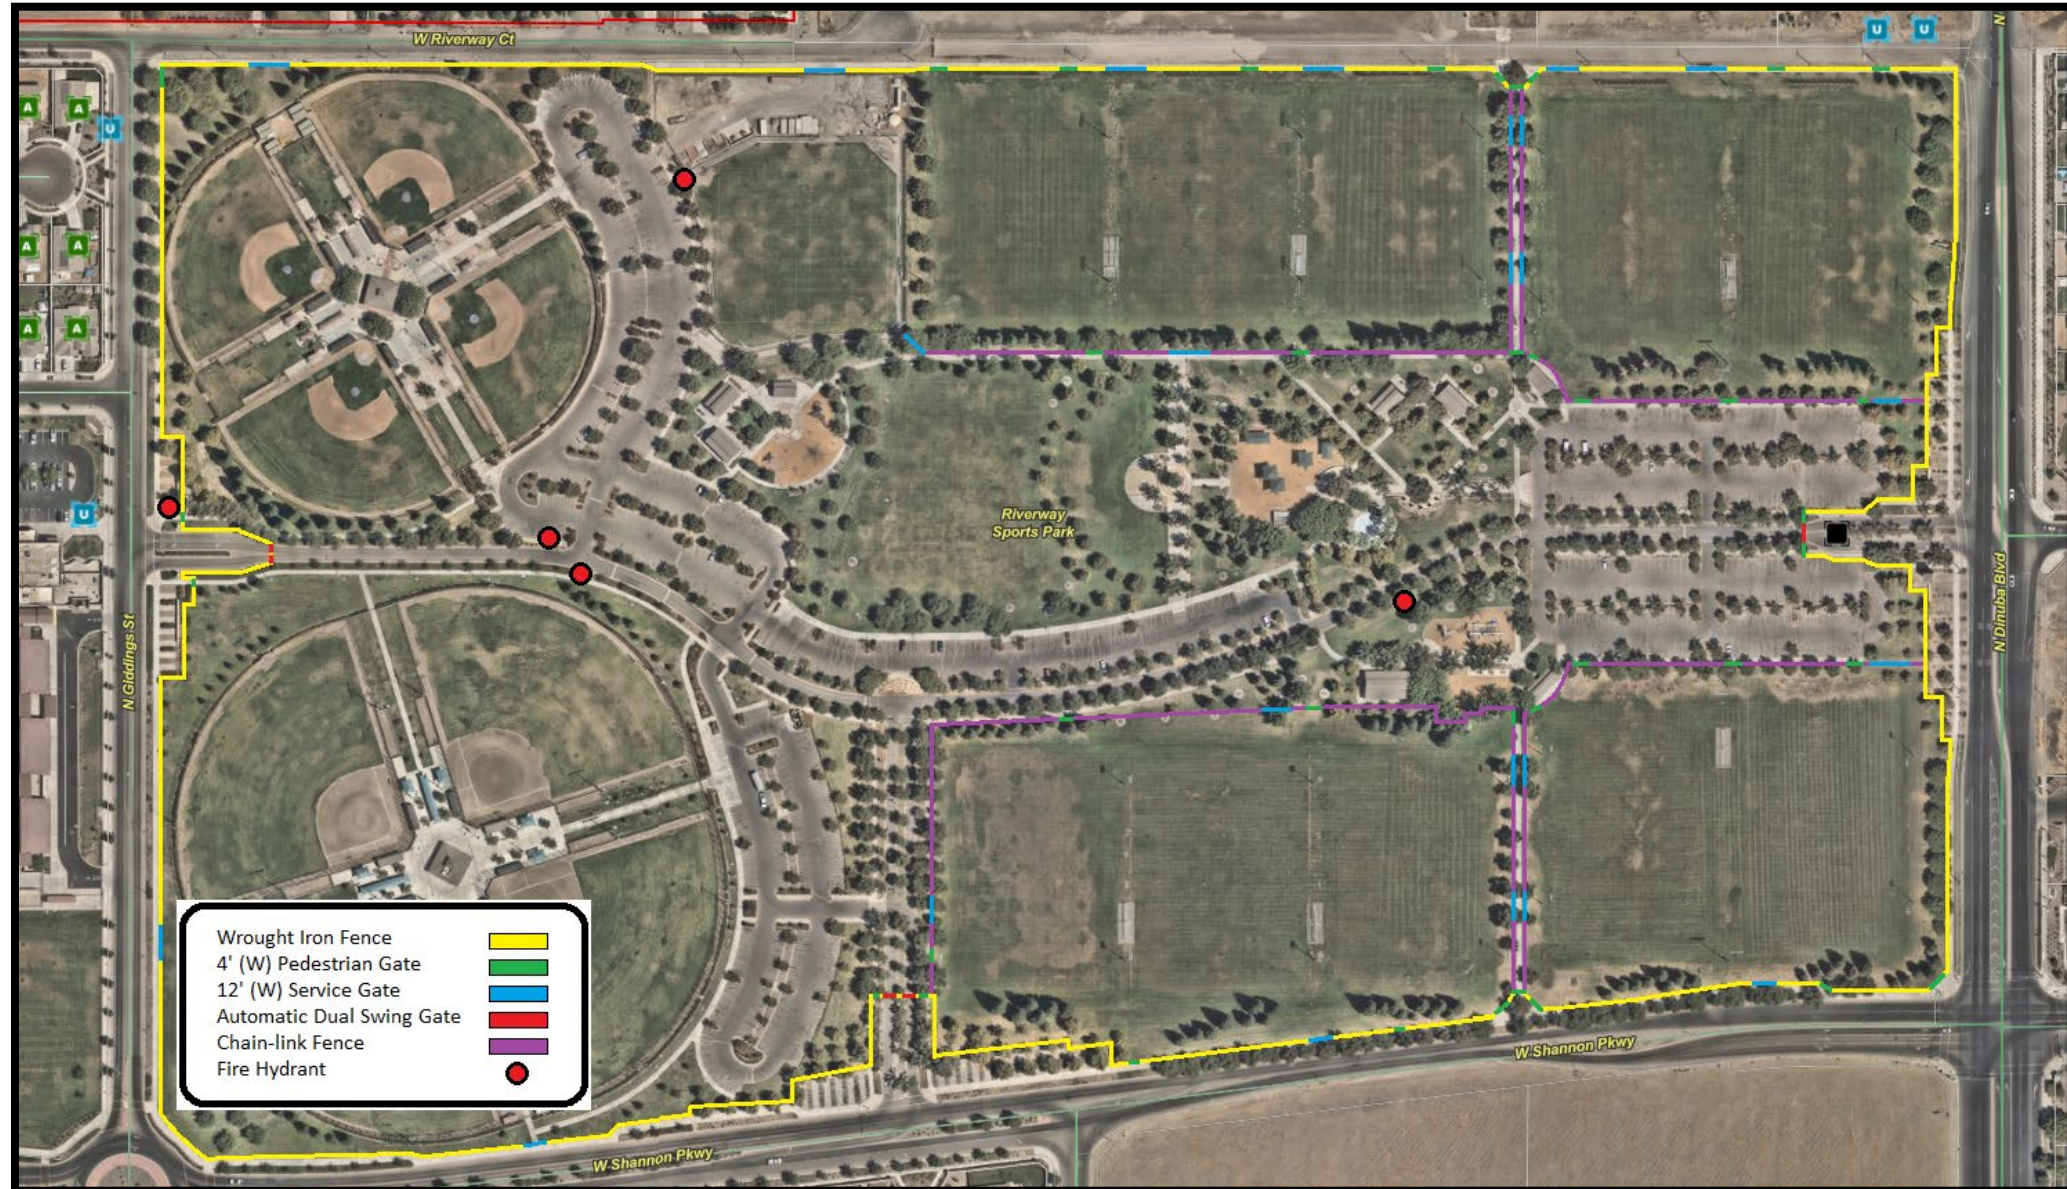




Site Map - North Side Fields 1, 2, & 3 Exhibit "A"

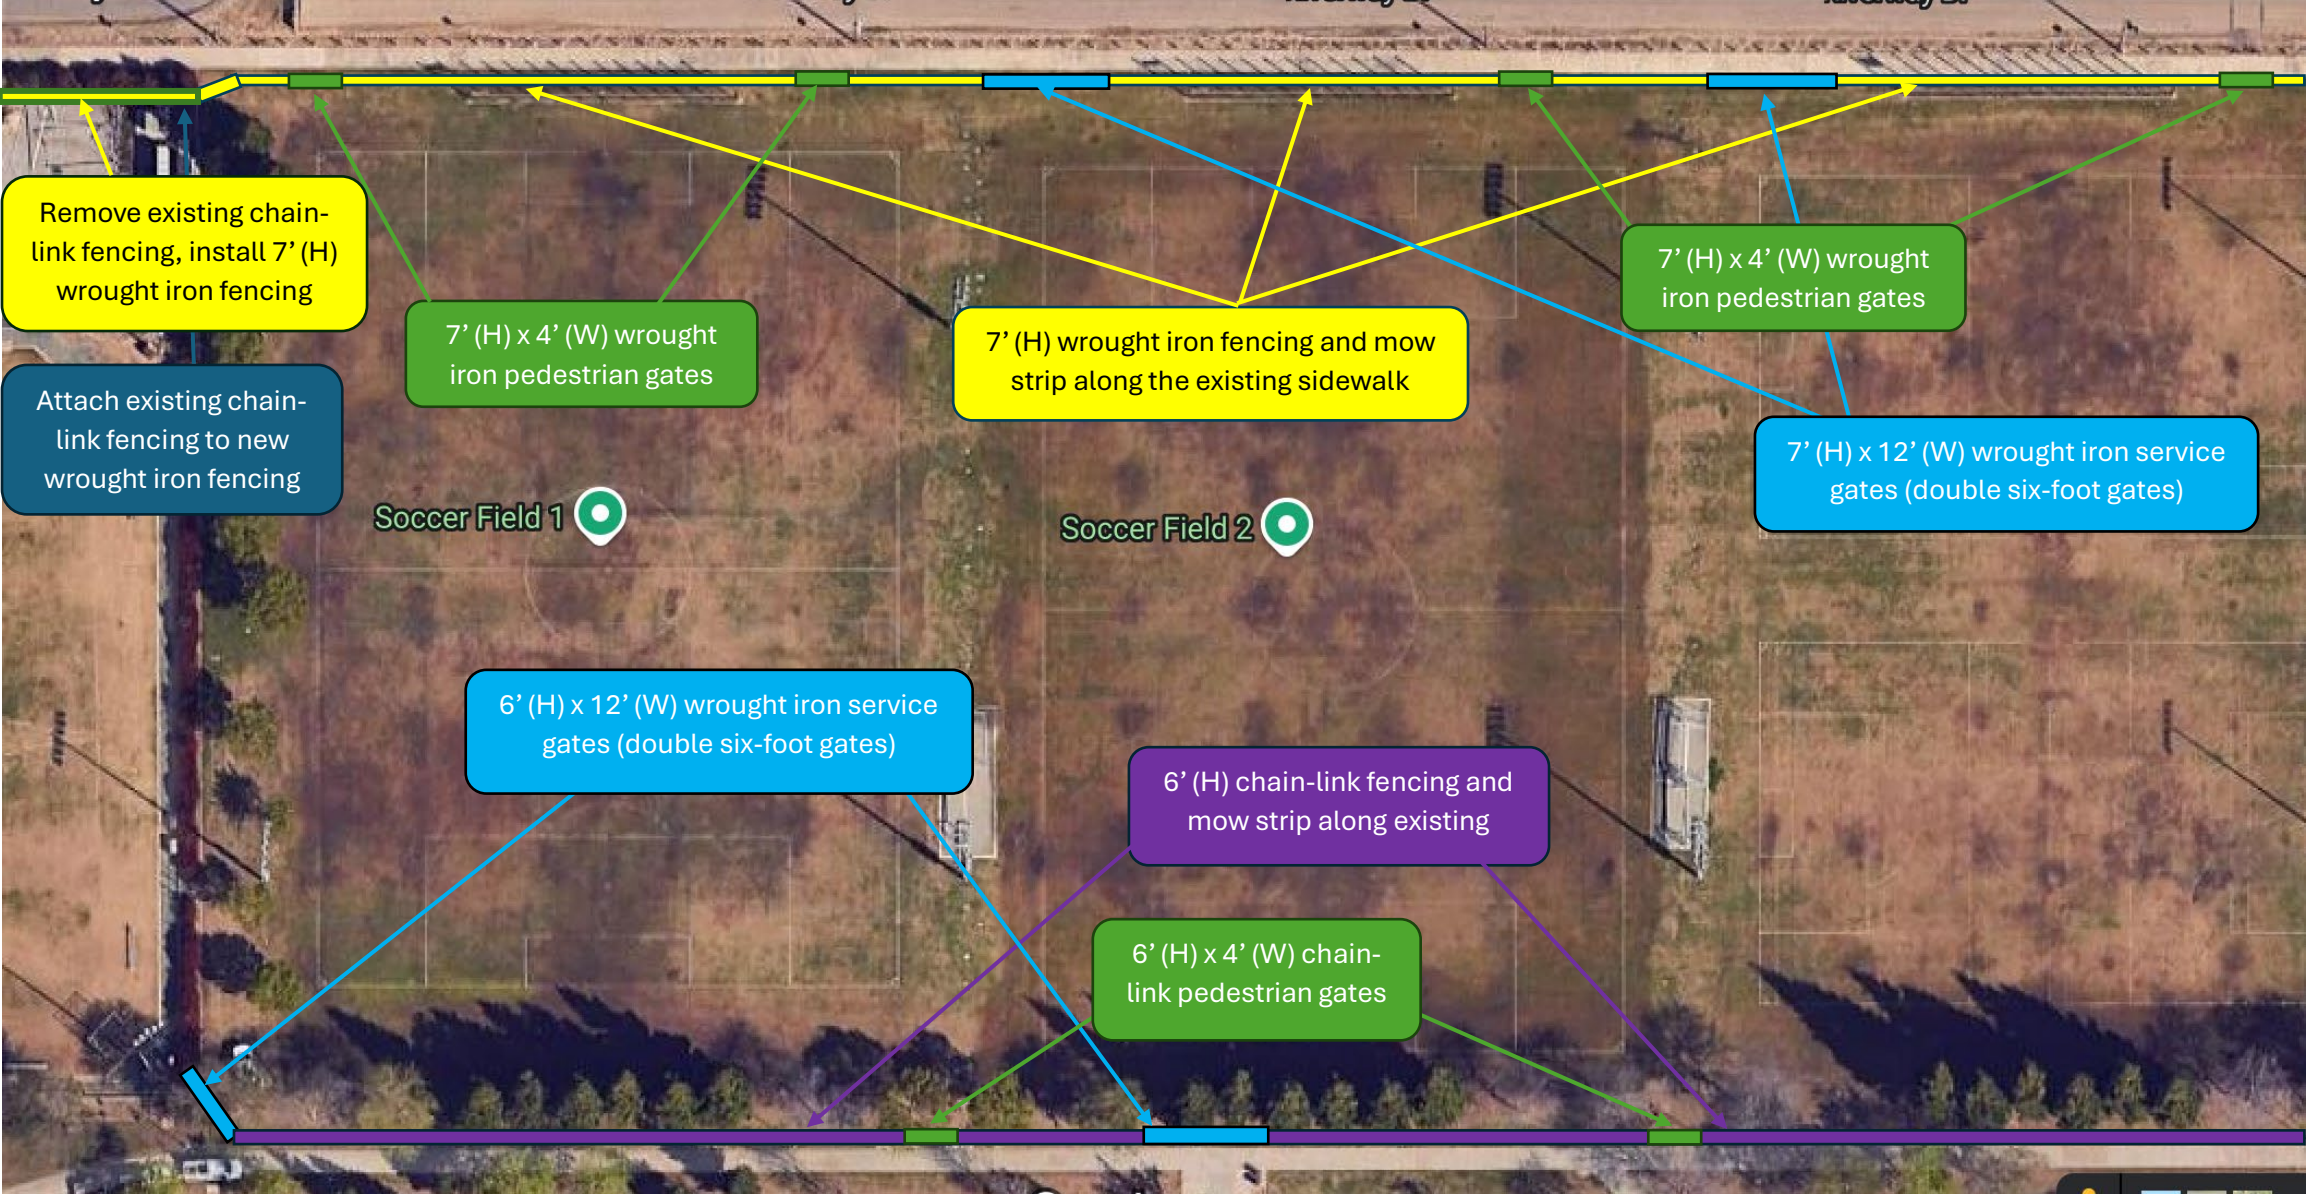



Site Map - North Side Fields 4 & 5 Exhibit "B"

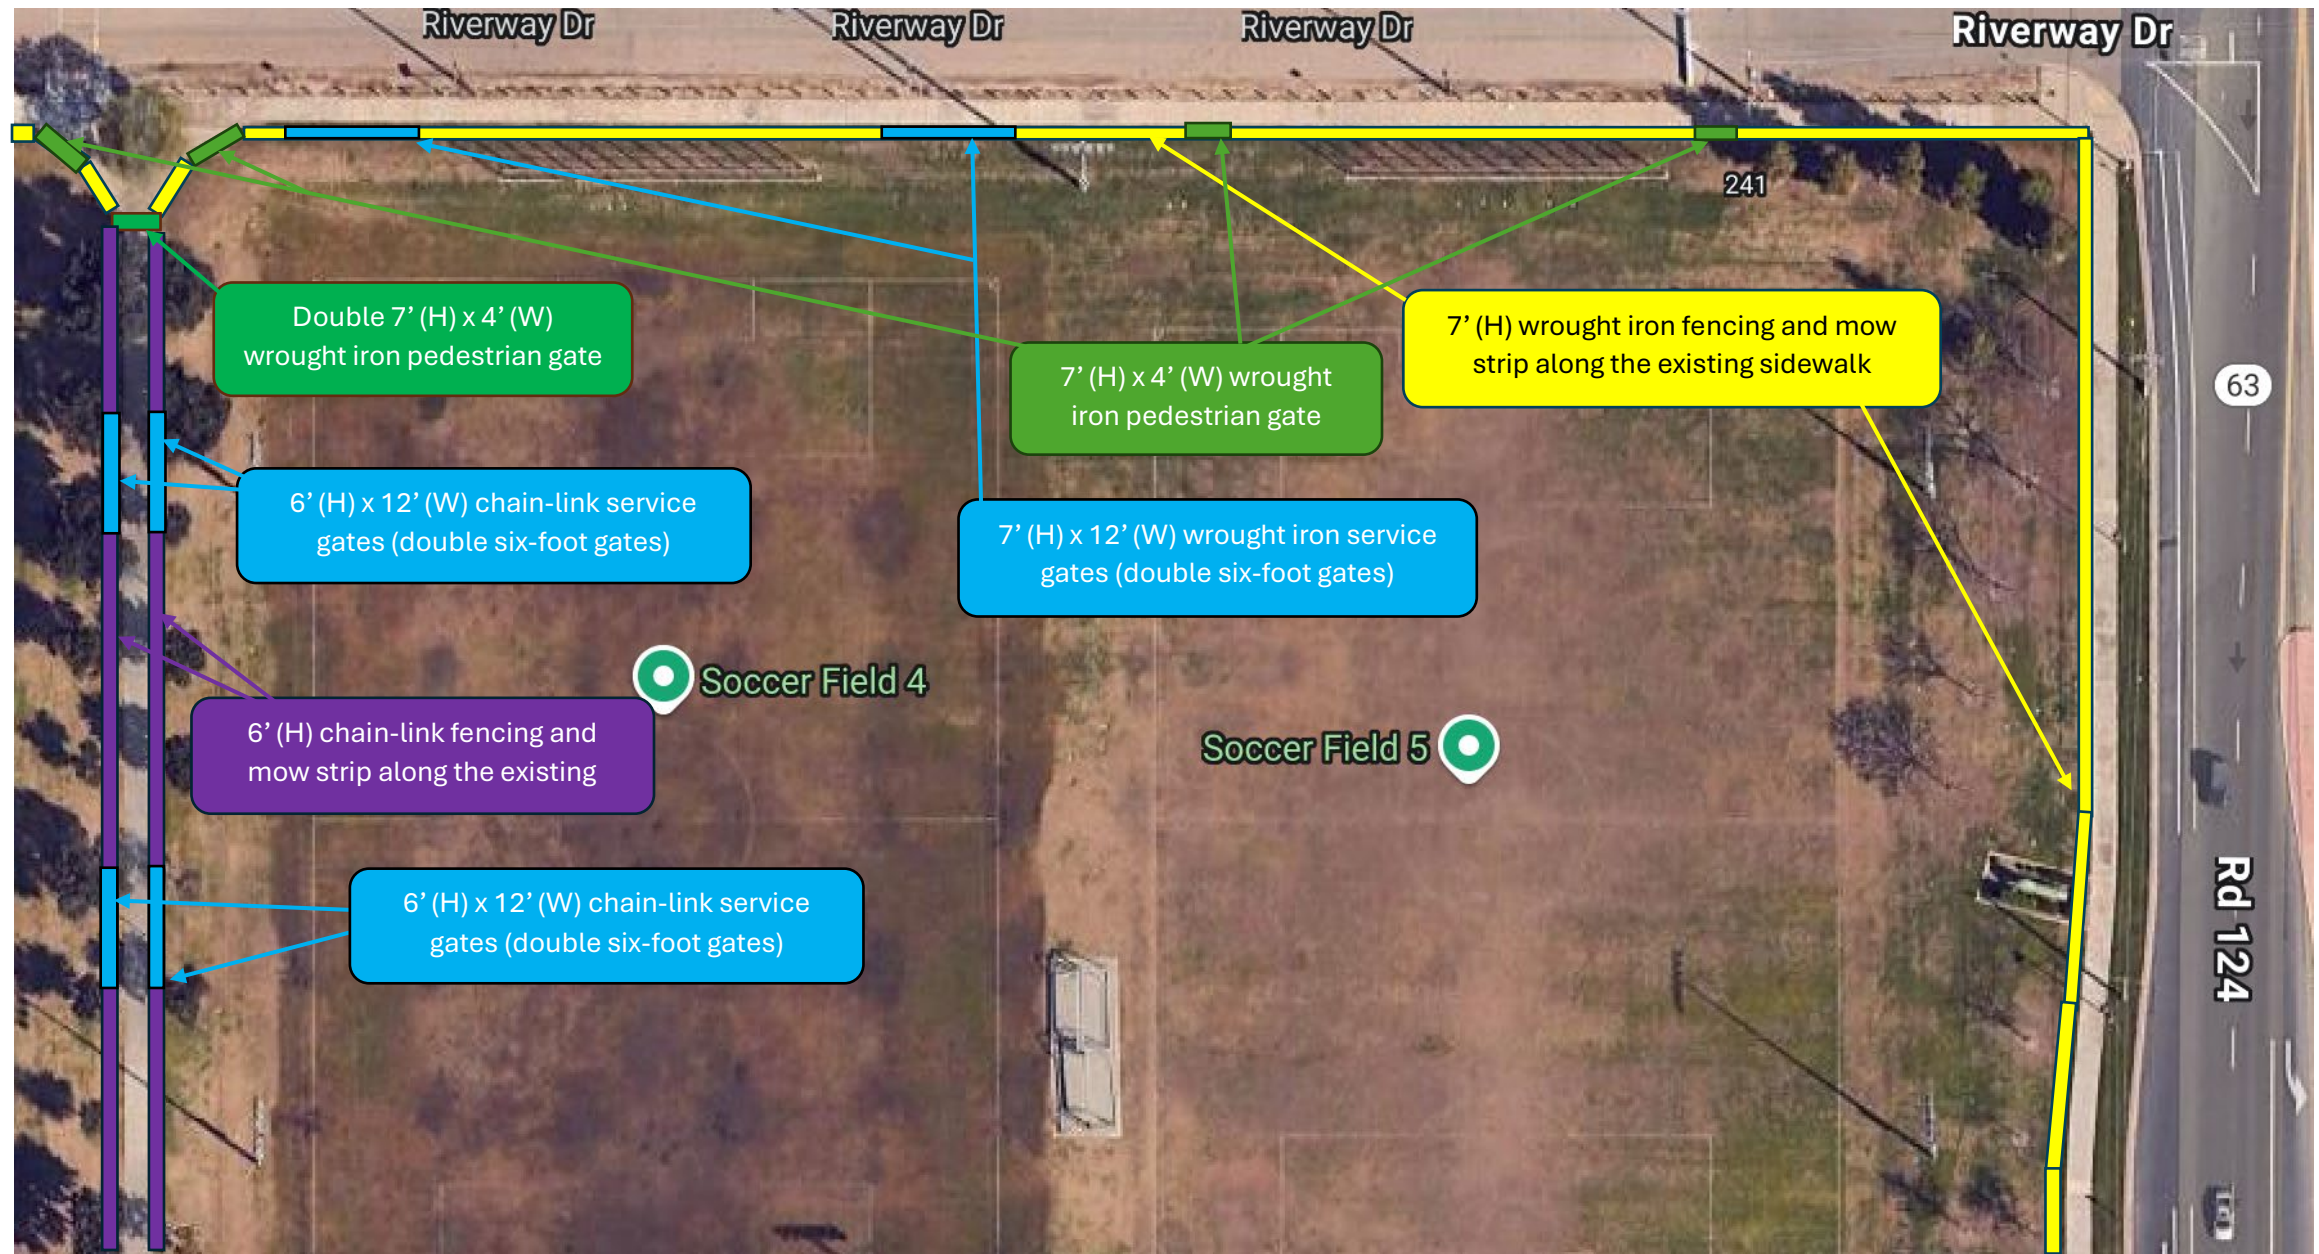



Site Map - South Side Fields 4 & 5 Exhibit "C"






Site Map - North Side Fields 9 & 10 Exhibit “D”






Site Map - South Side Fields 9 & 10 Exhibit “E”

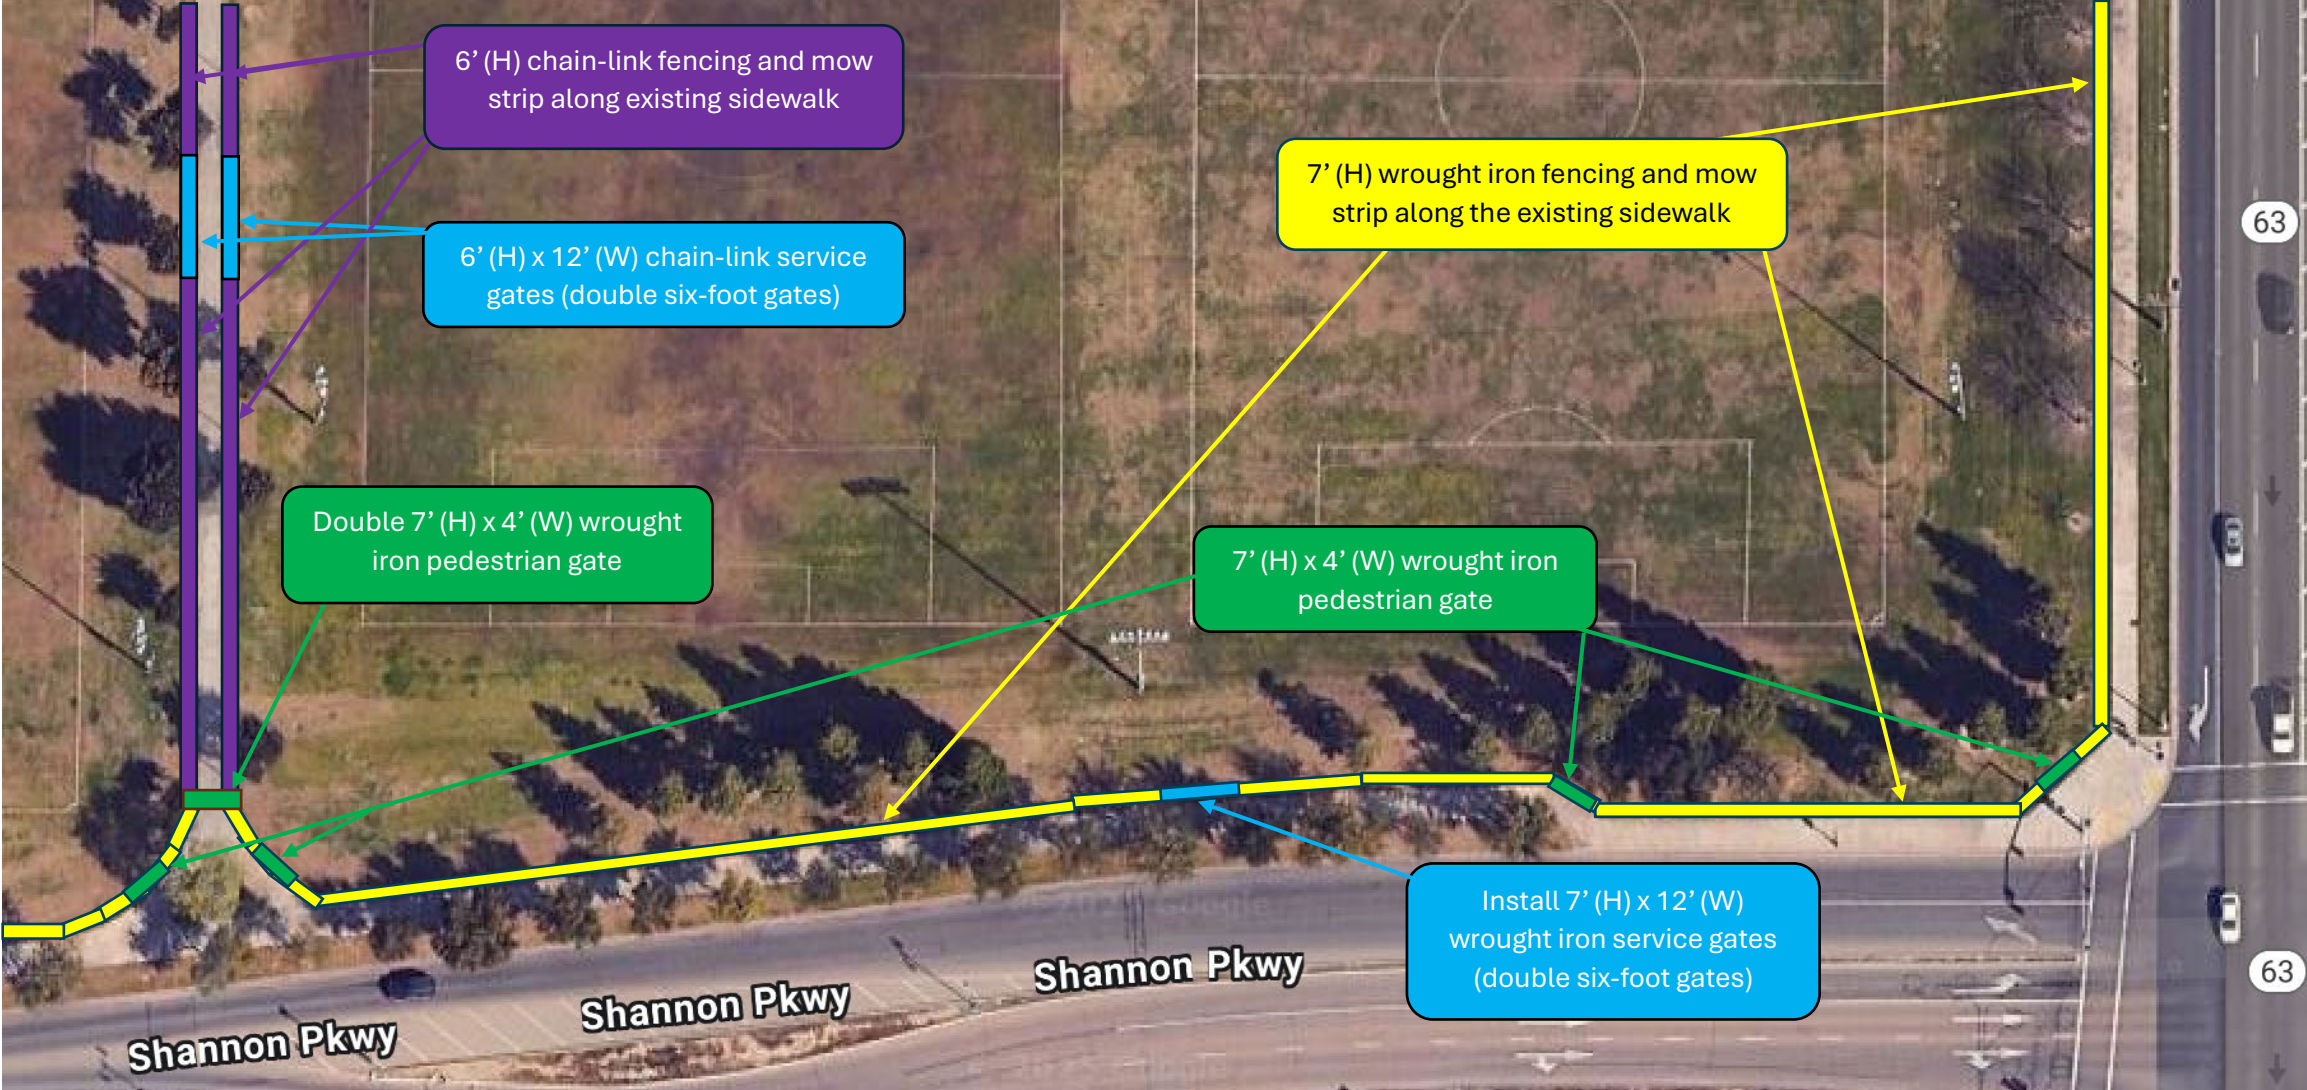




Site Map - North Side Fields 7 & 8 Exhibit “F”

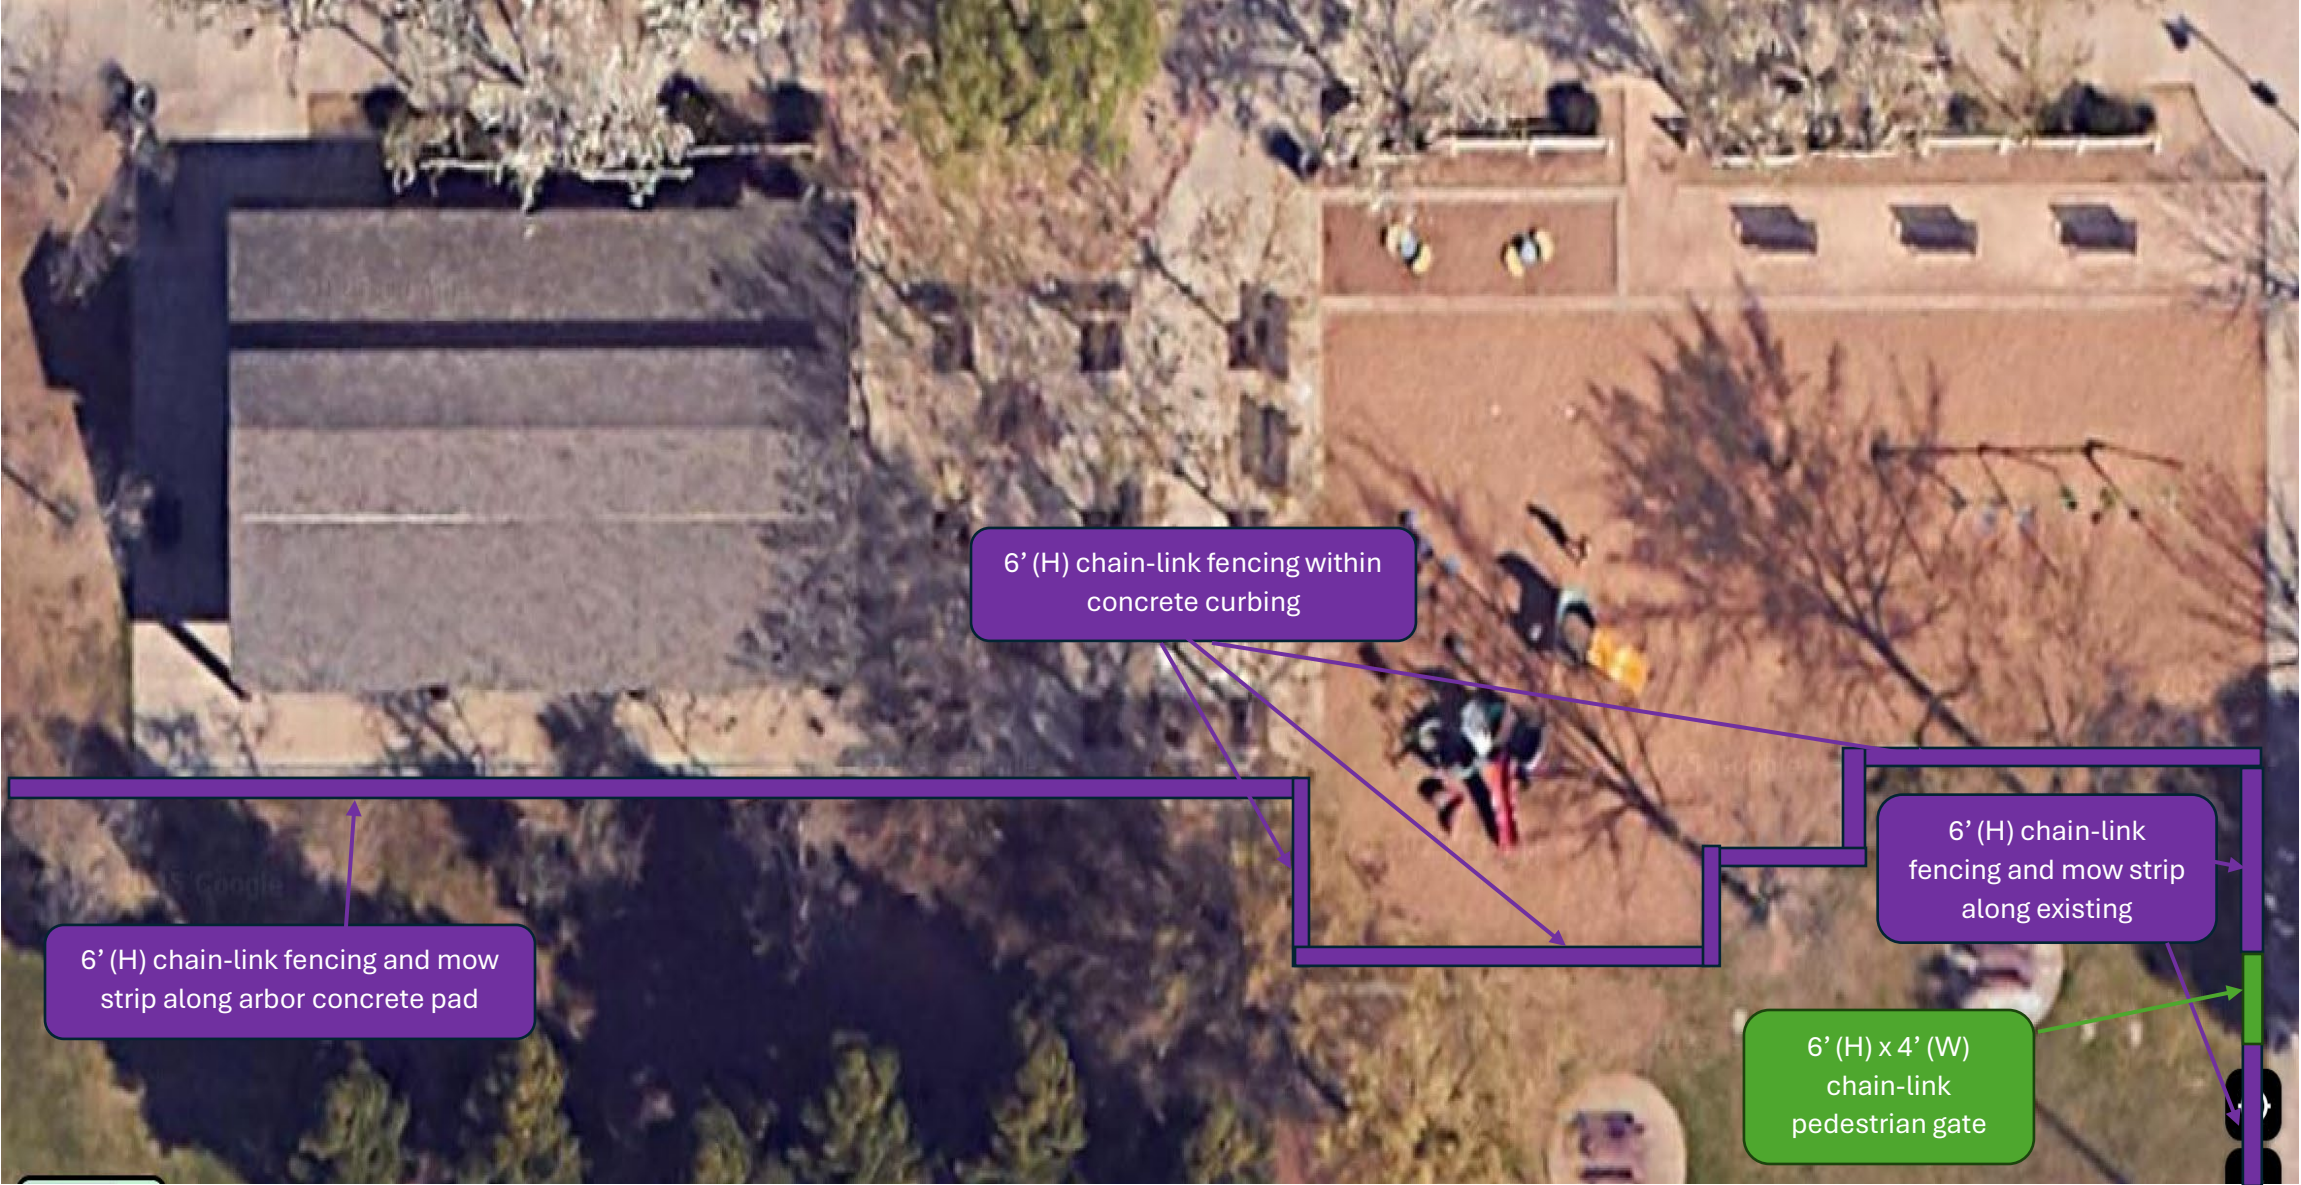



Site Map - Fields 6, 7, & 8 Exhibit "G" (1 of 2)

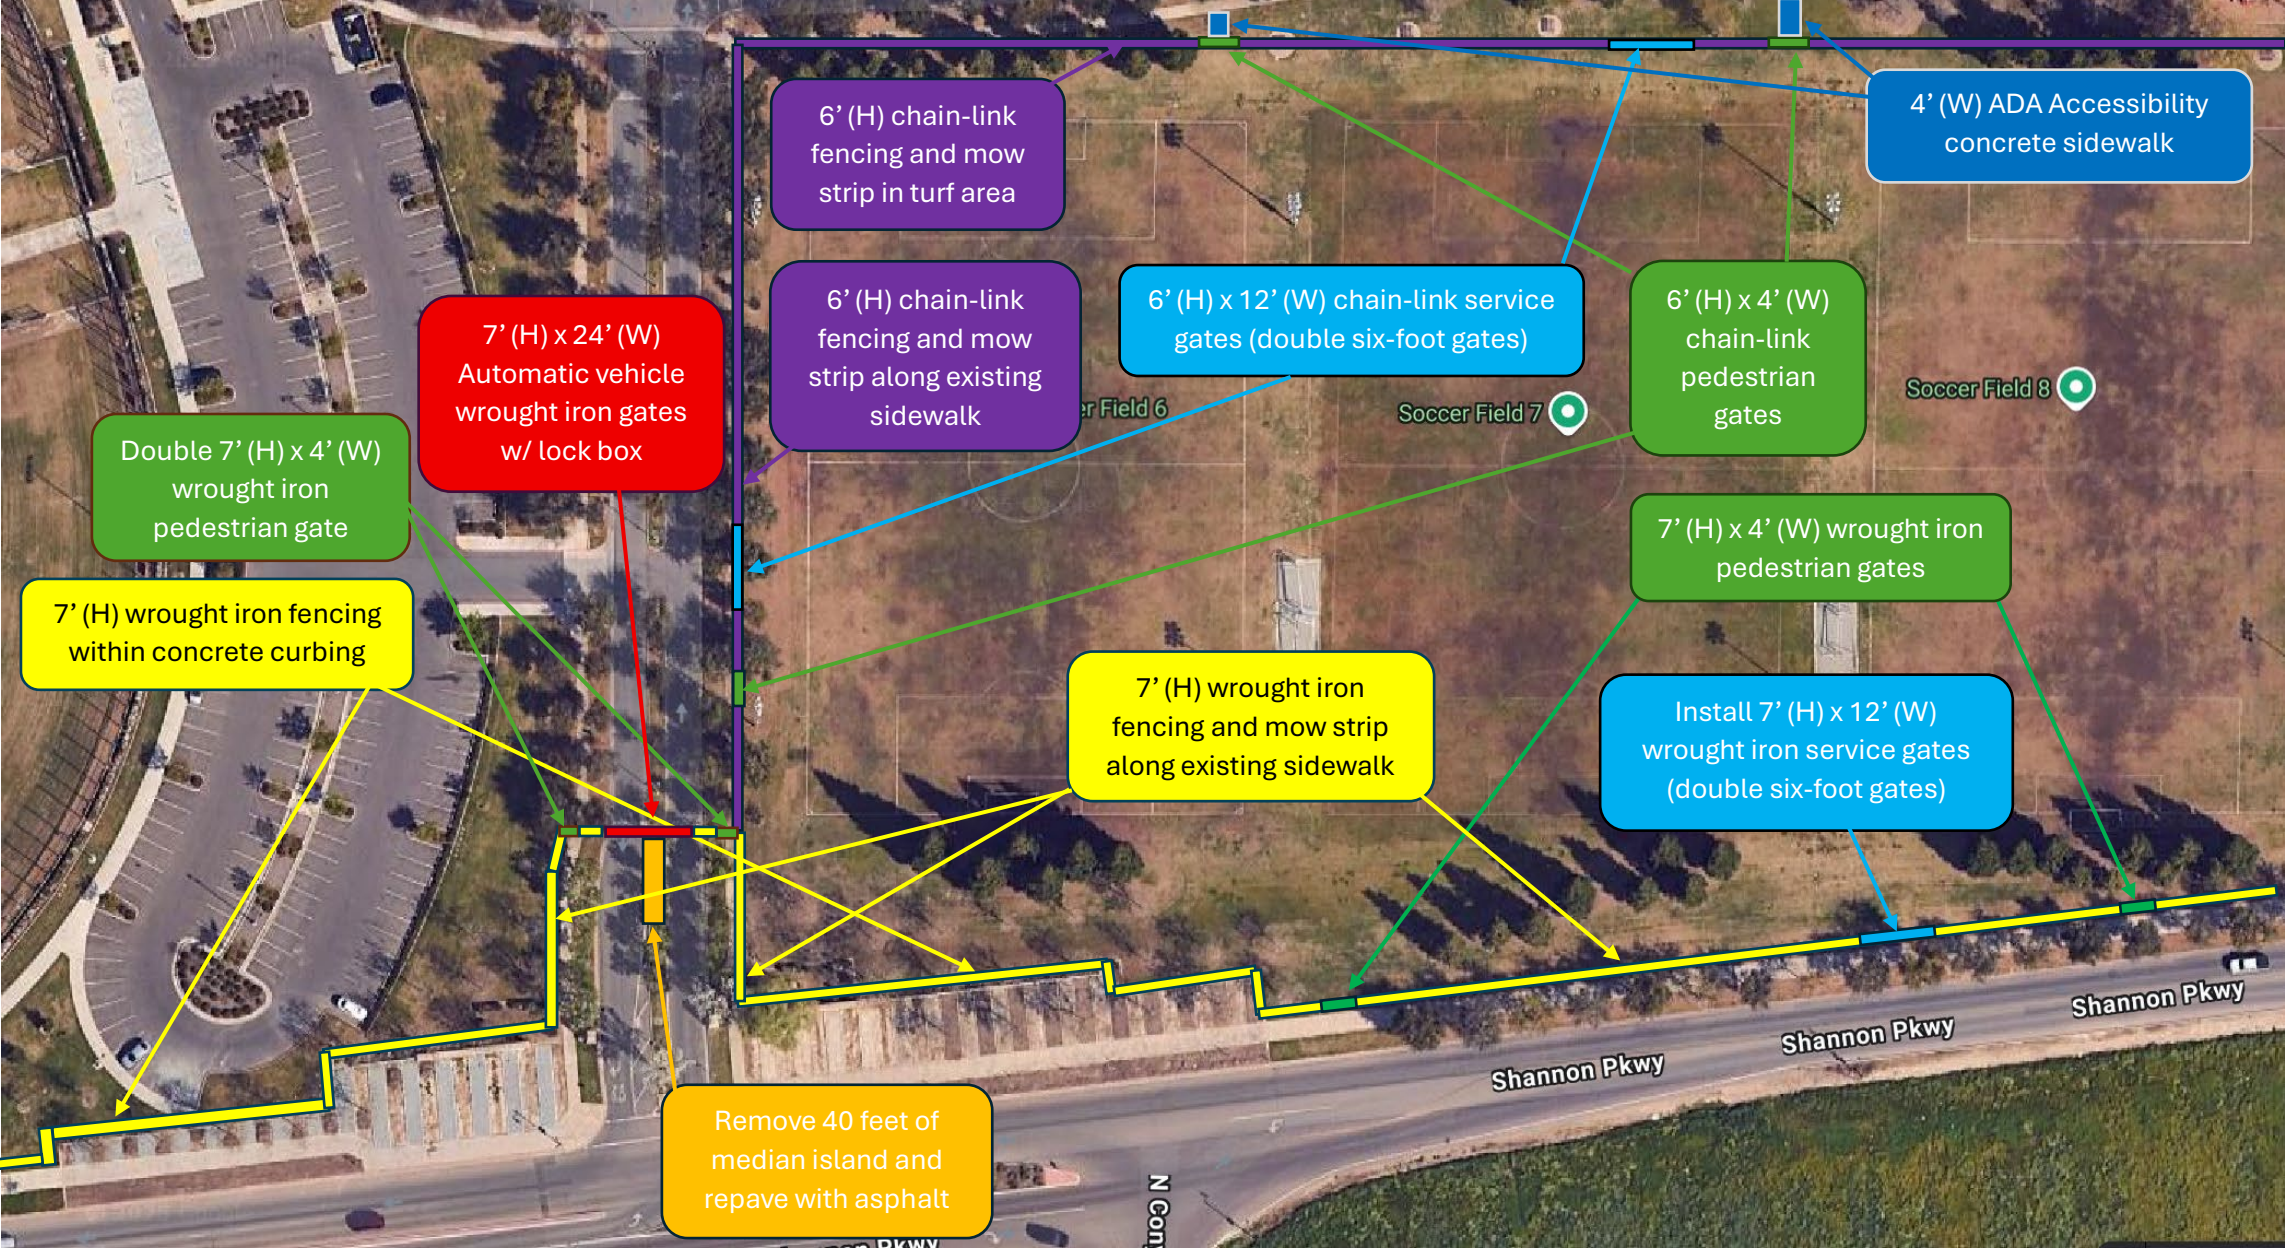




Site Map - Fields 6, 7, & 8 Exhibit "G" (2 of 2)





Site Map - South Side Phase 5 Exhibit “H”

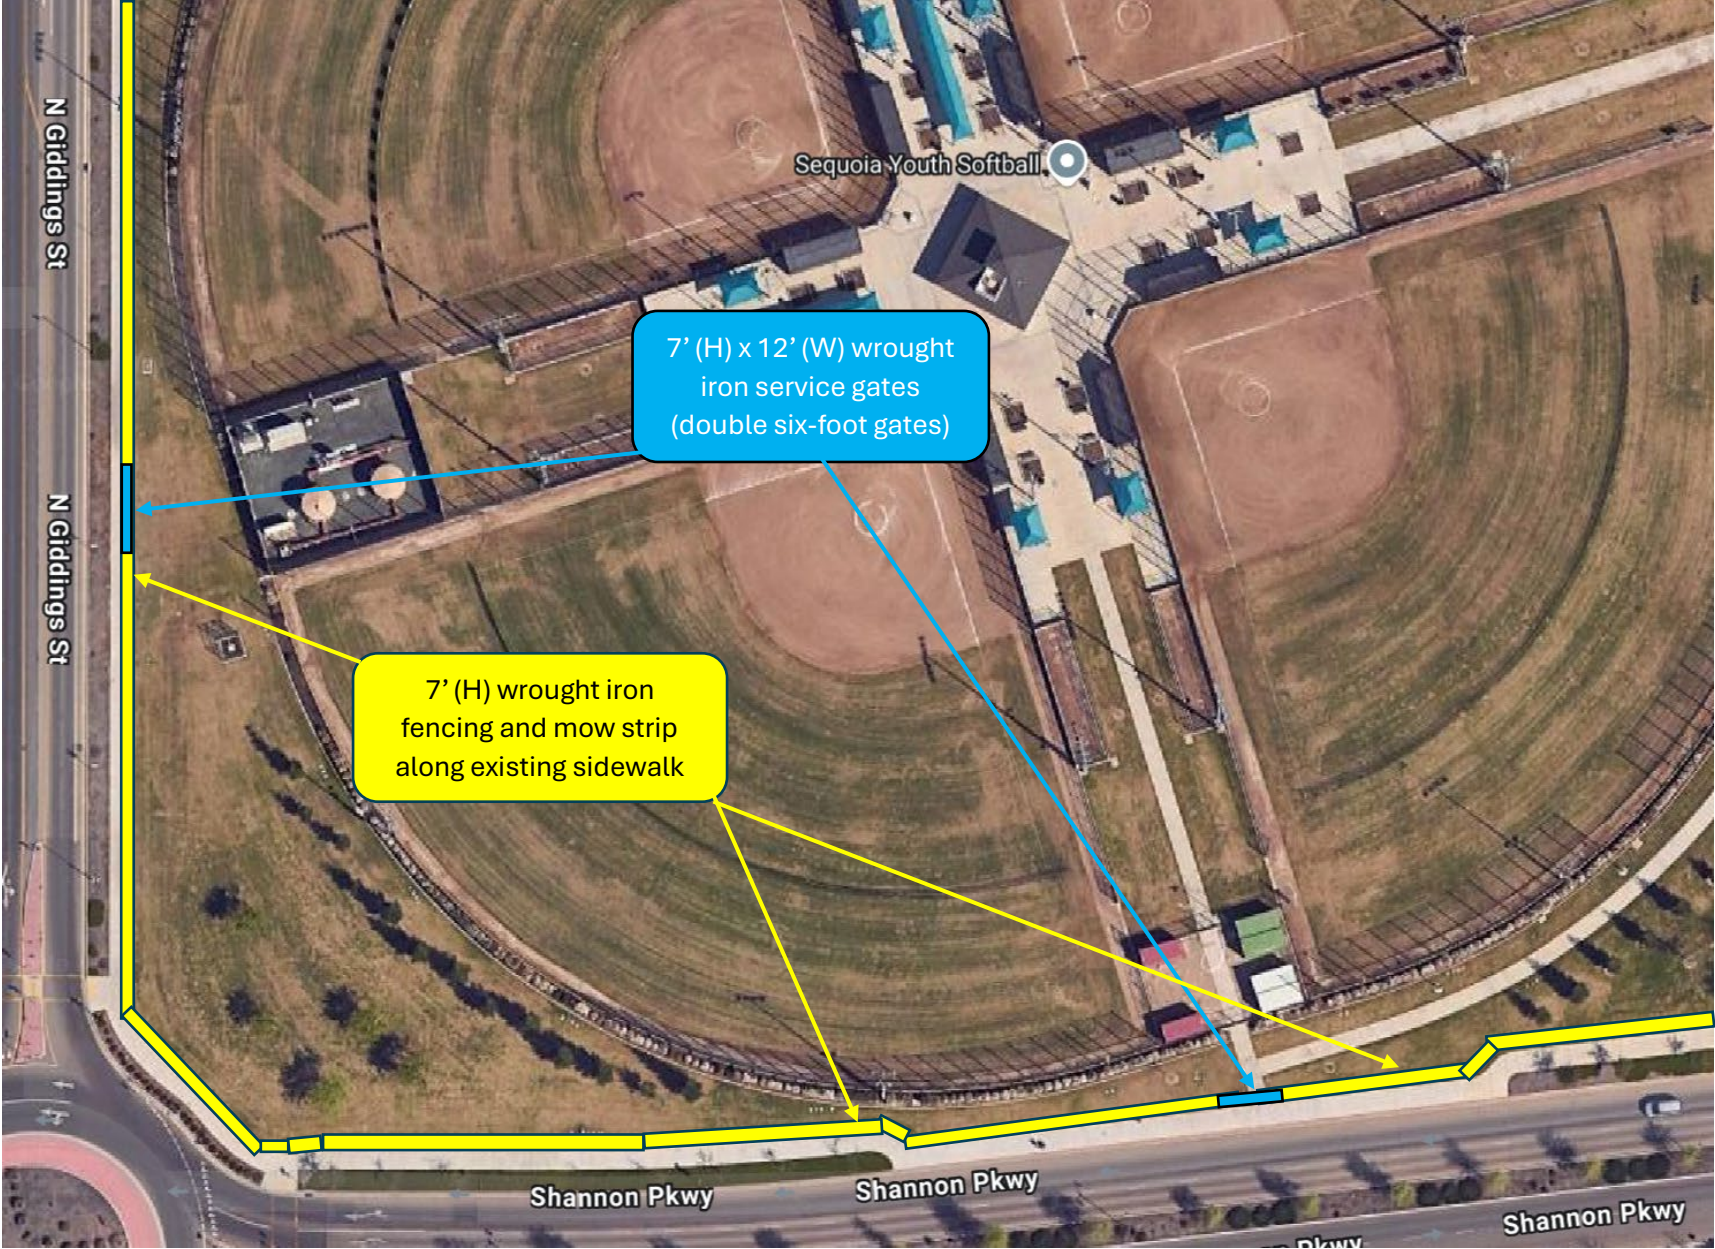




Site Map - Phase 5 North Exhibit “I”






Site Map - Giddings Entrance Exhibit “J”

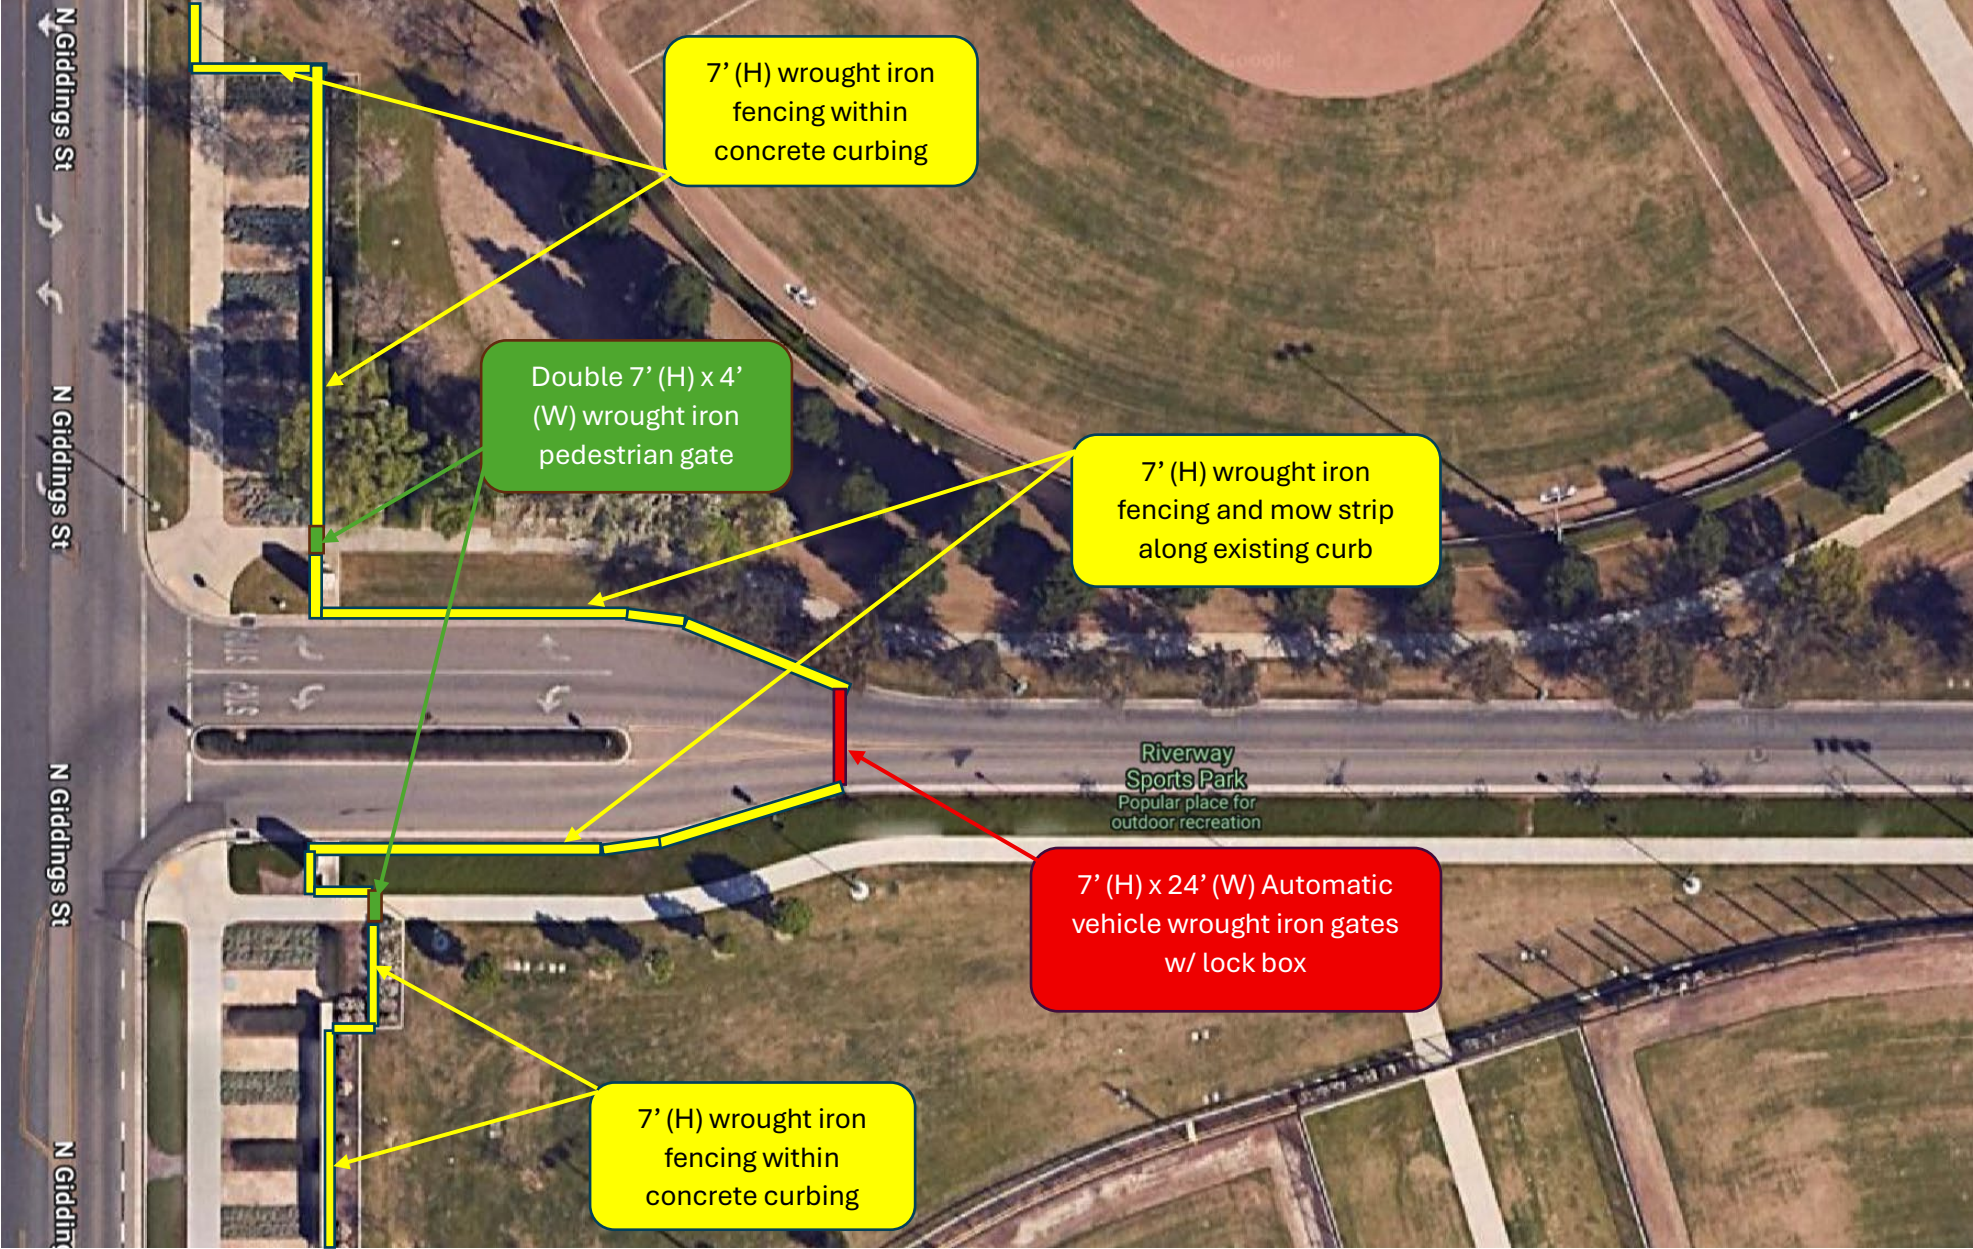



Site Map - CR Shannon Fields Exhibit "K"

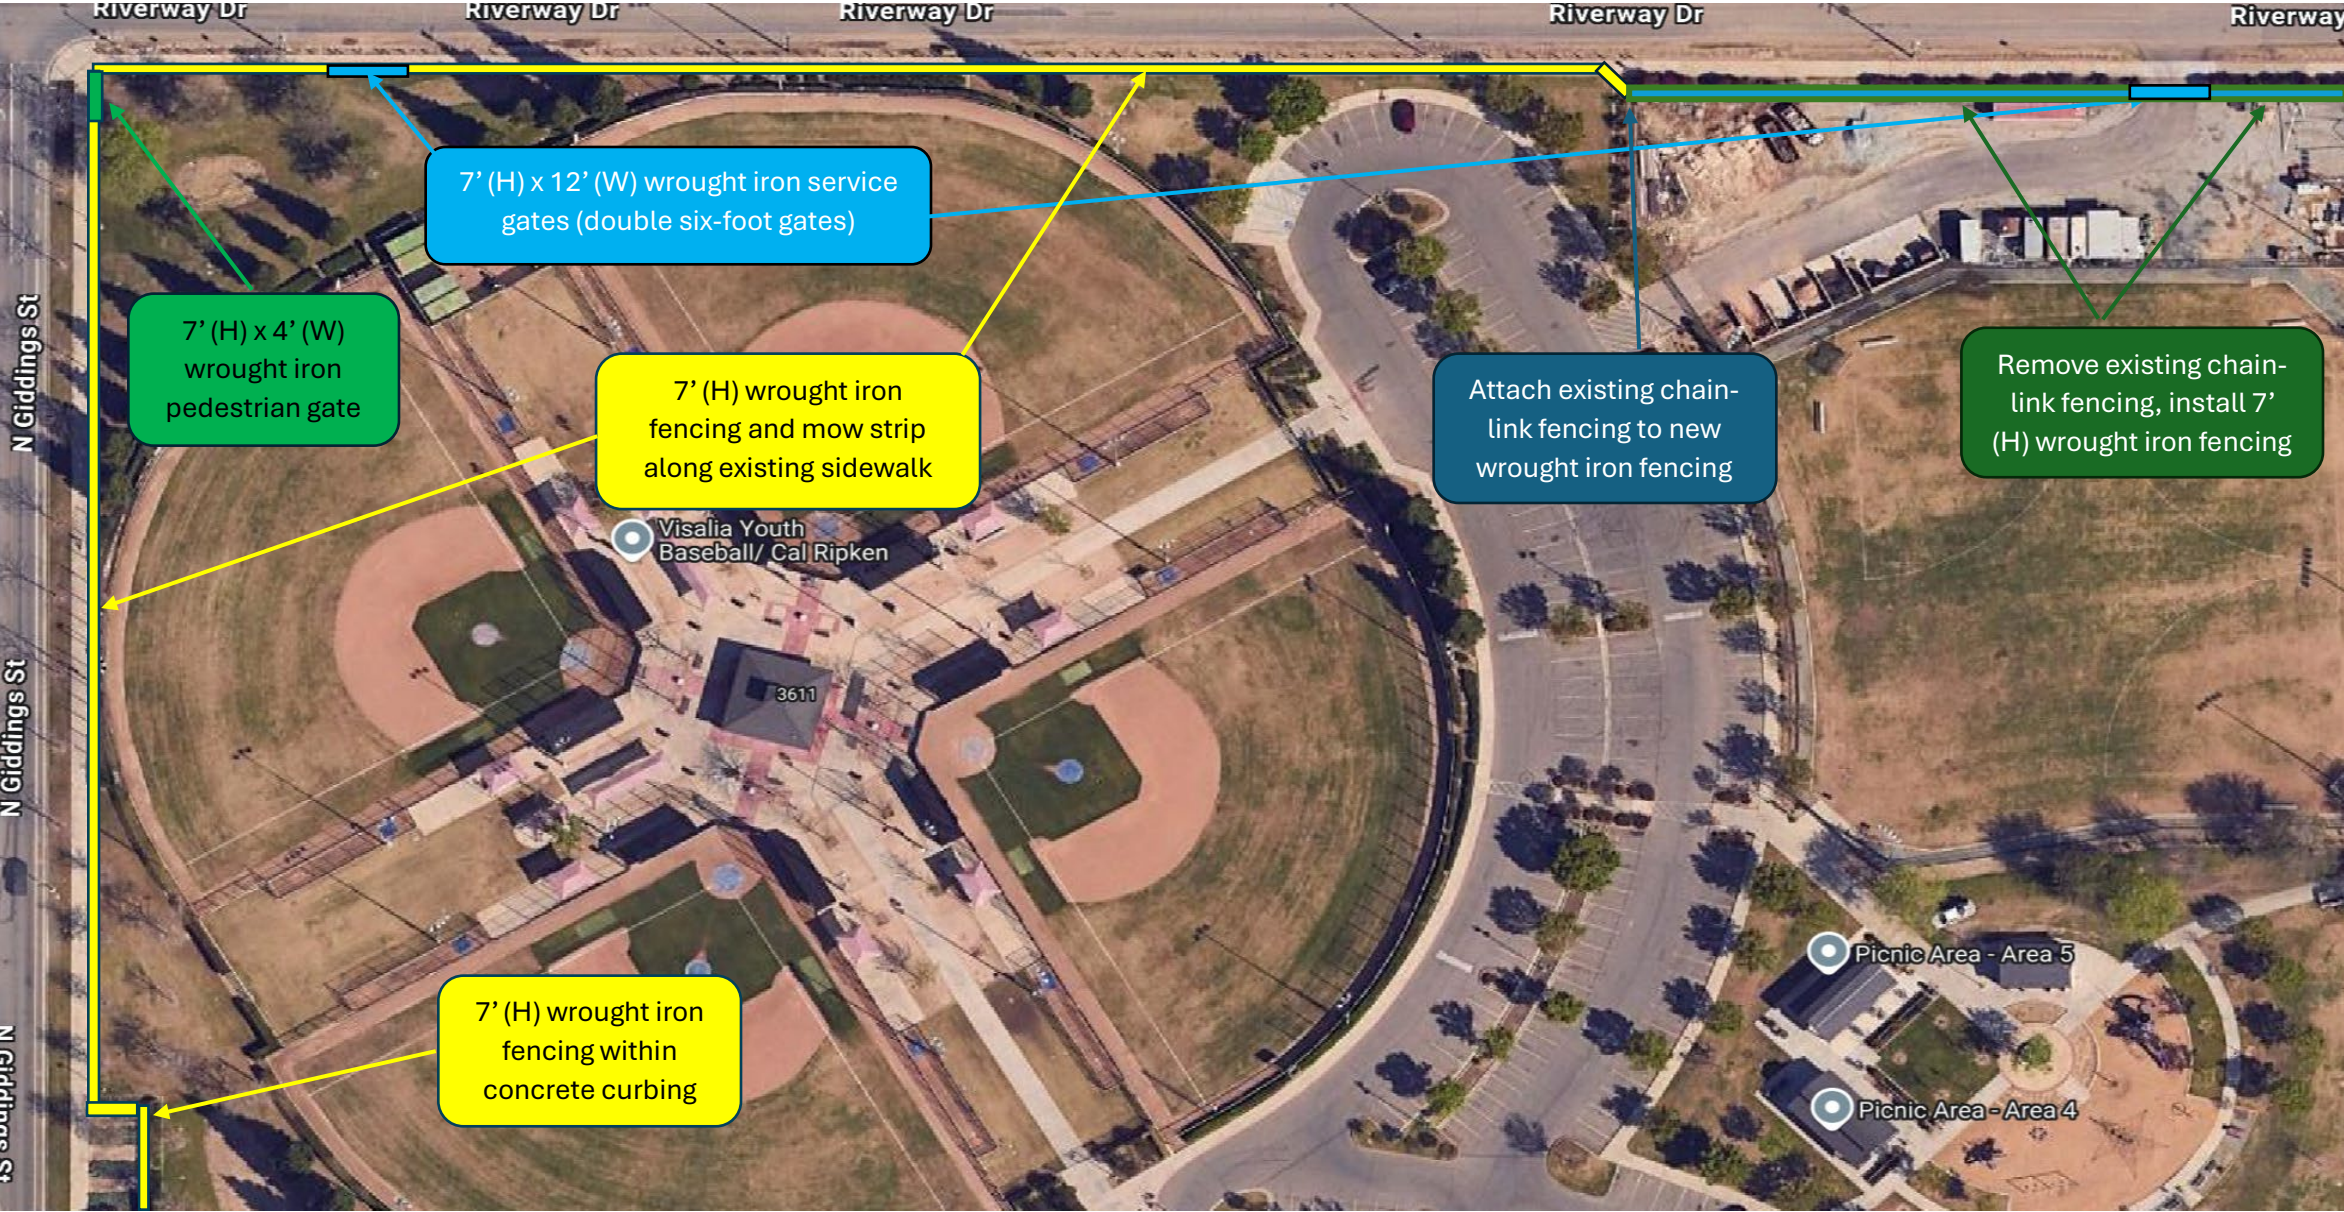



Site Map – California Building Code – Fire/Egress

