


Exhibit "B"

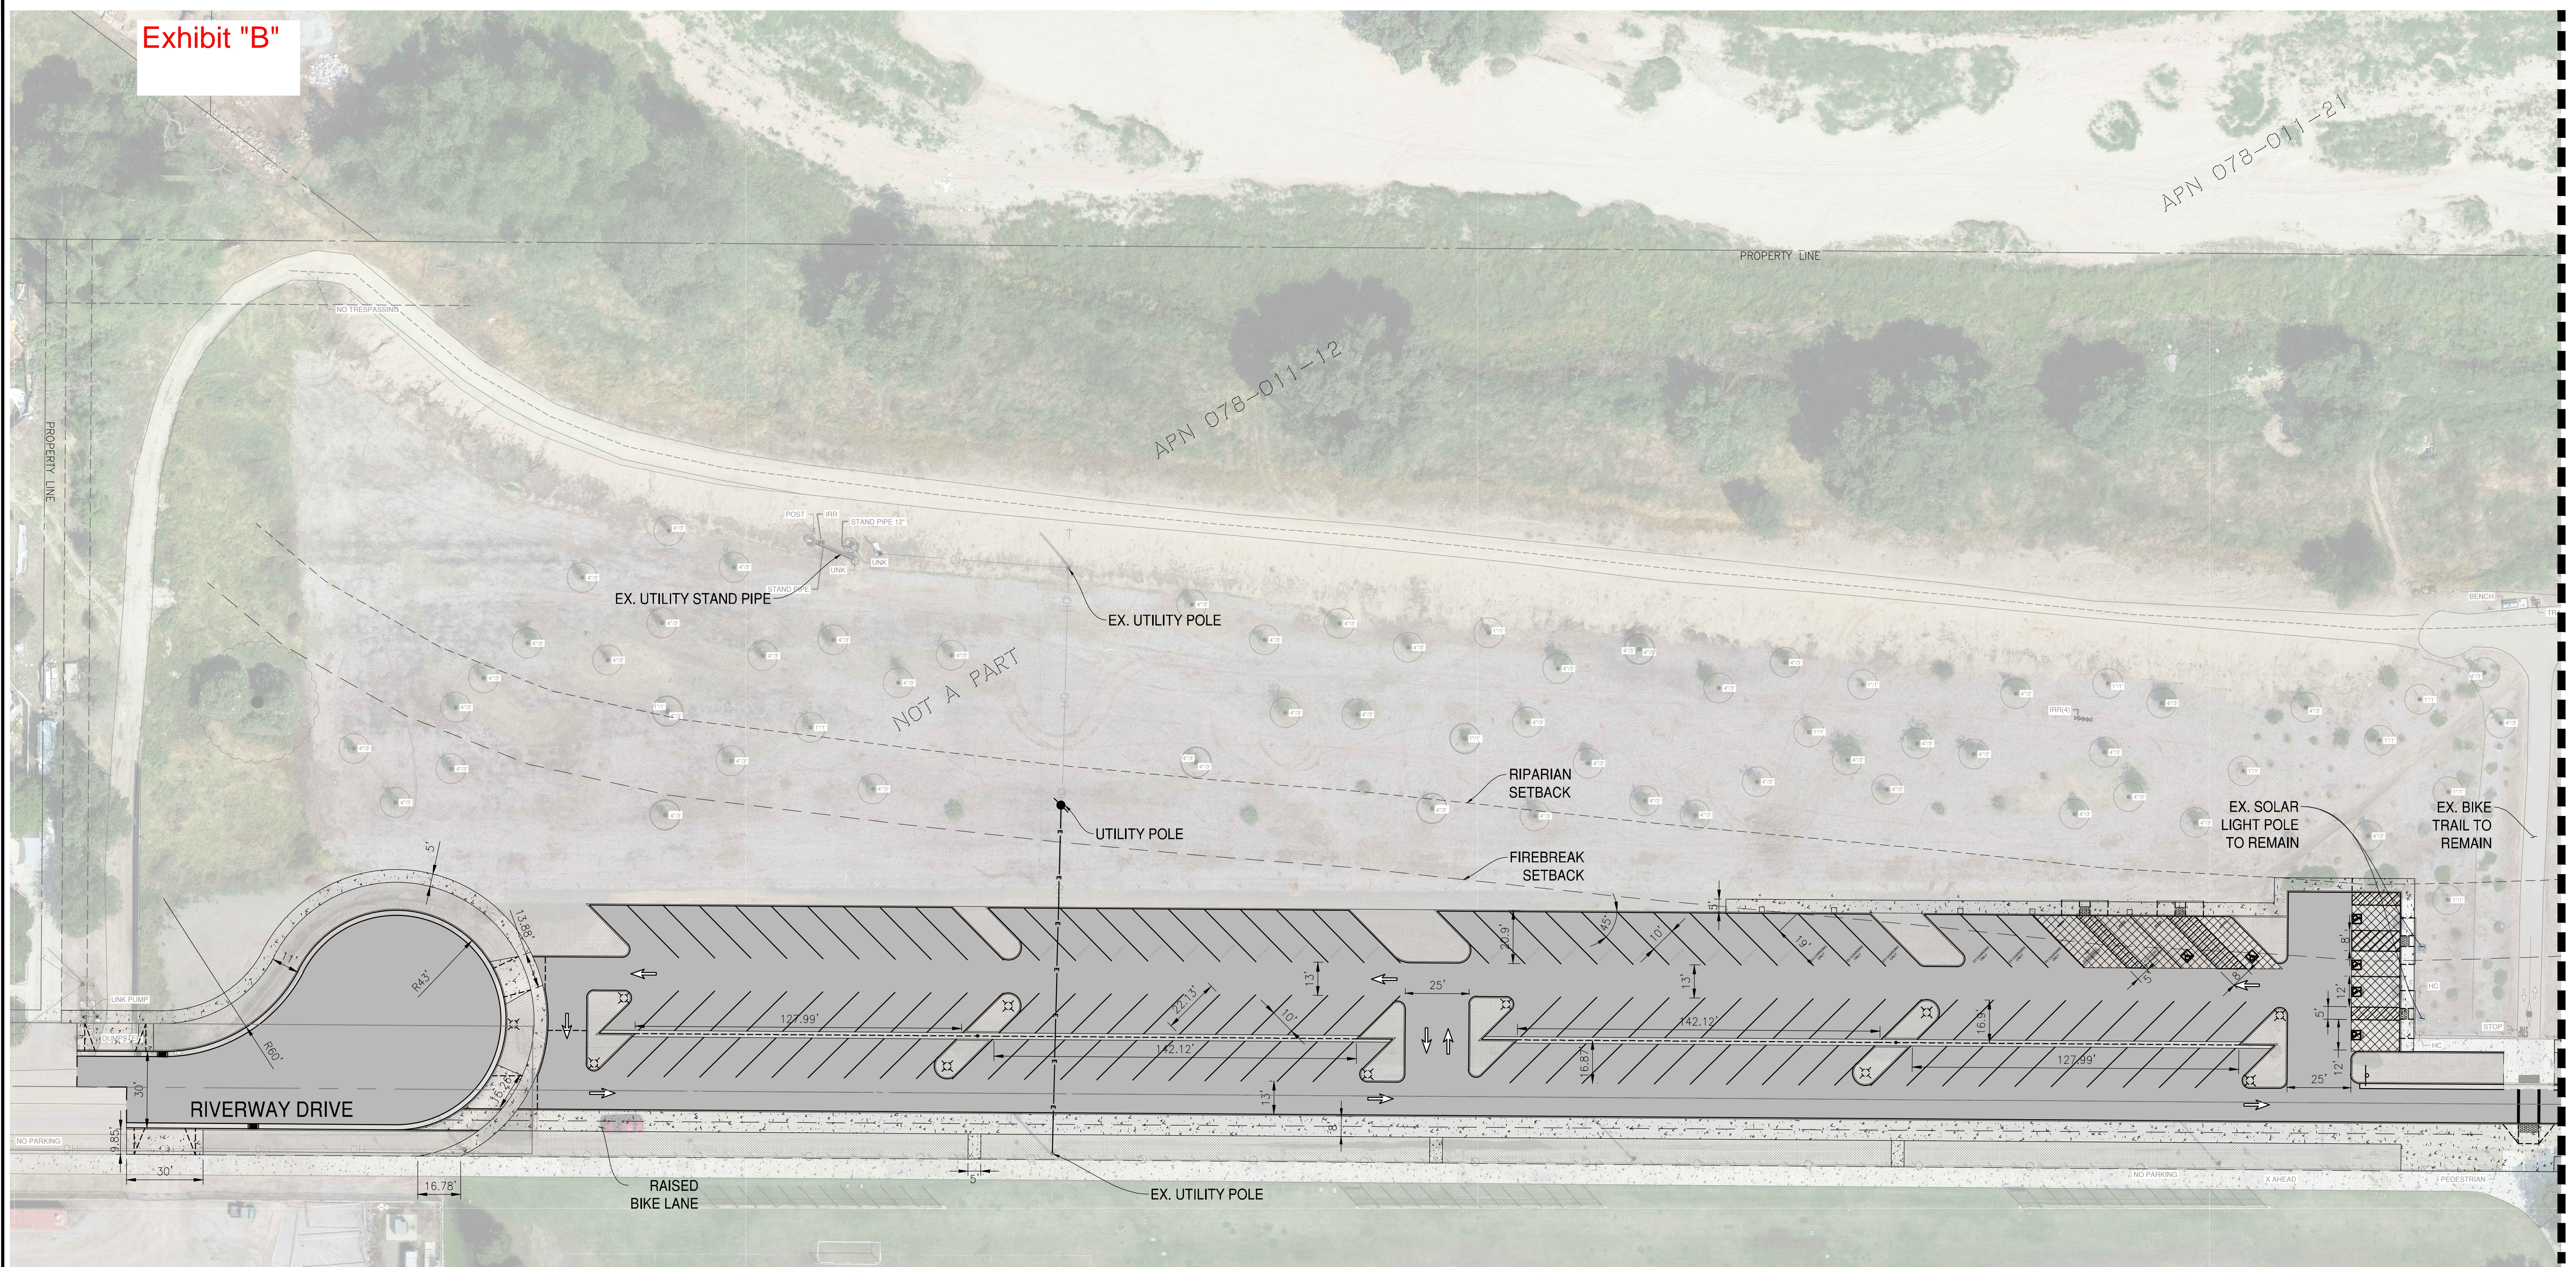

SEE NEXT SHEET FOR CONTINUATION


PARKING STALLS

STANDARD PARKING STALLS	90	
ADA STALLS	5	
ADA VAN STALLS	1	
EVCS STALLS	6	
EV READY	19	
STANDARD ACCESSIBLE EVCS STALLS	1	
VAN ACCESSIBLE EV READY	1	
TOTAL PARKING STALLS	123	
PARCEL AREA	339,247 S.F.	


VISALIA RIVERWAY SP
PARKING LOT
VISALIA, CALIFORNIA



PREPARED BY: **Westwood**
Westwood Professional Services, Inc.
7110 N Fresno Street, Suite 160
Fresno, CA 93720
westwoodps.com

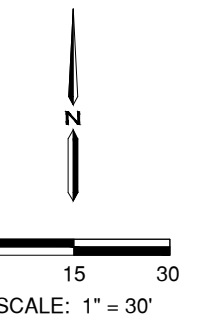


SEE PREVIOUS FOR CONTINUATION

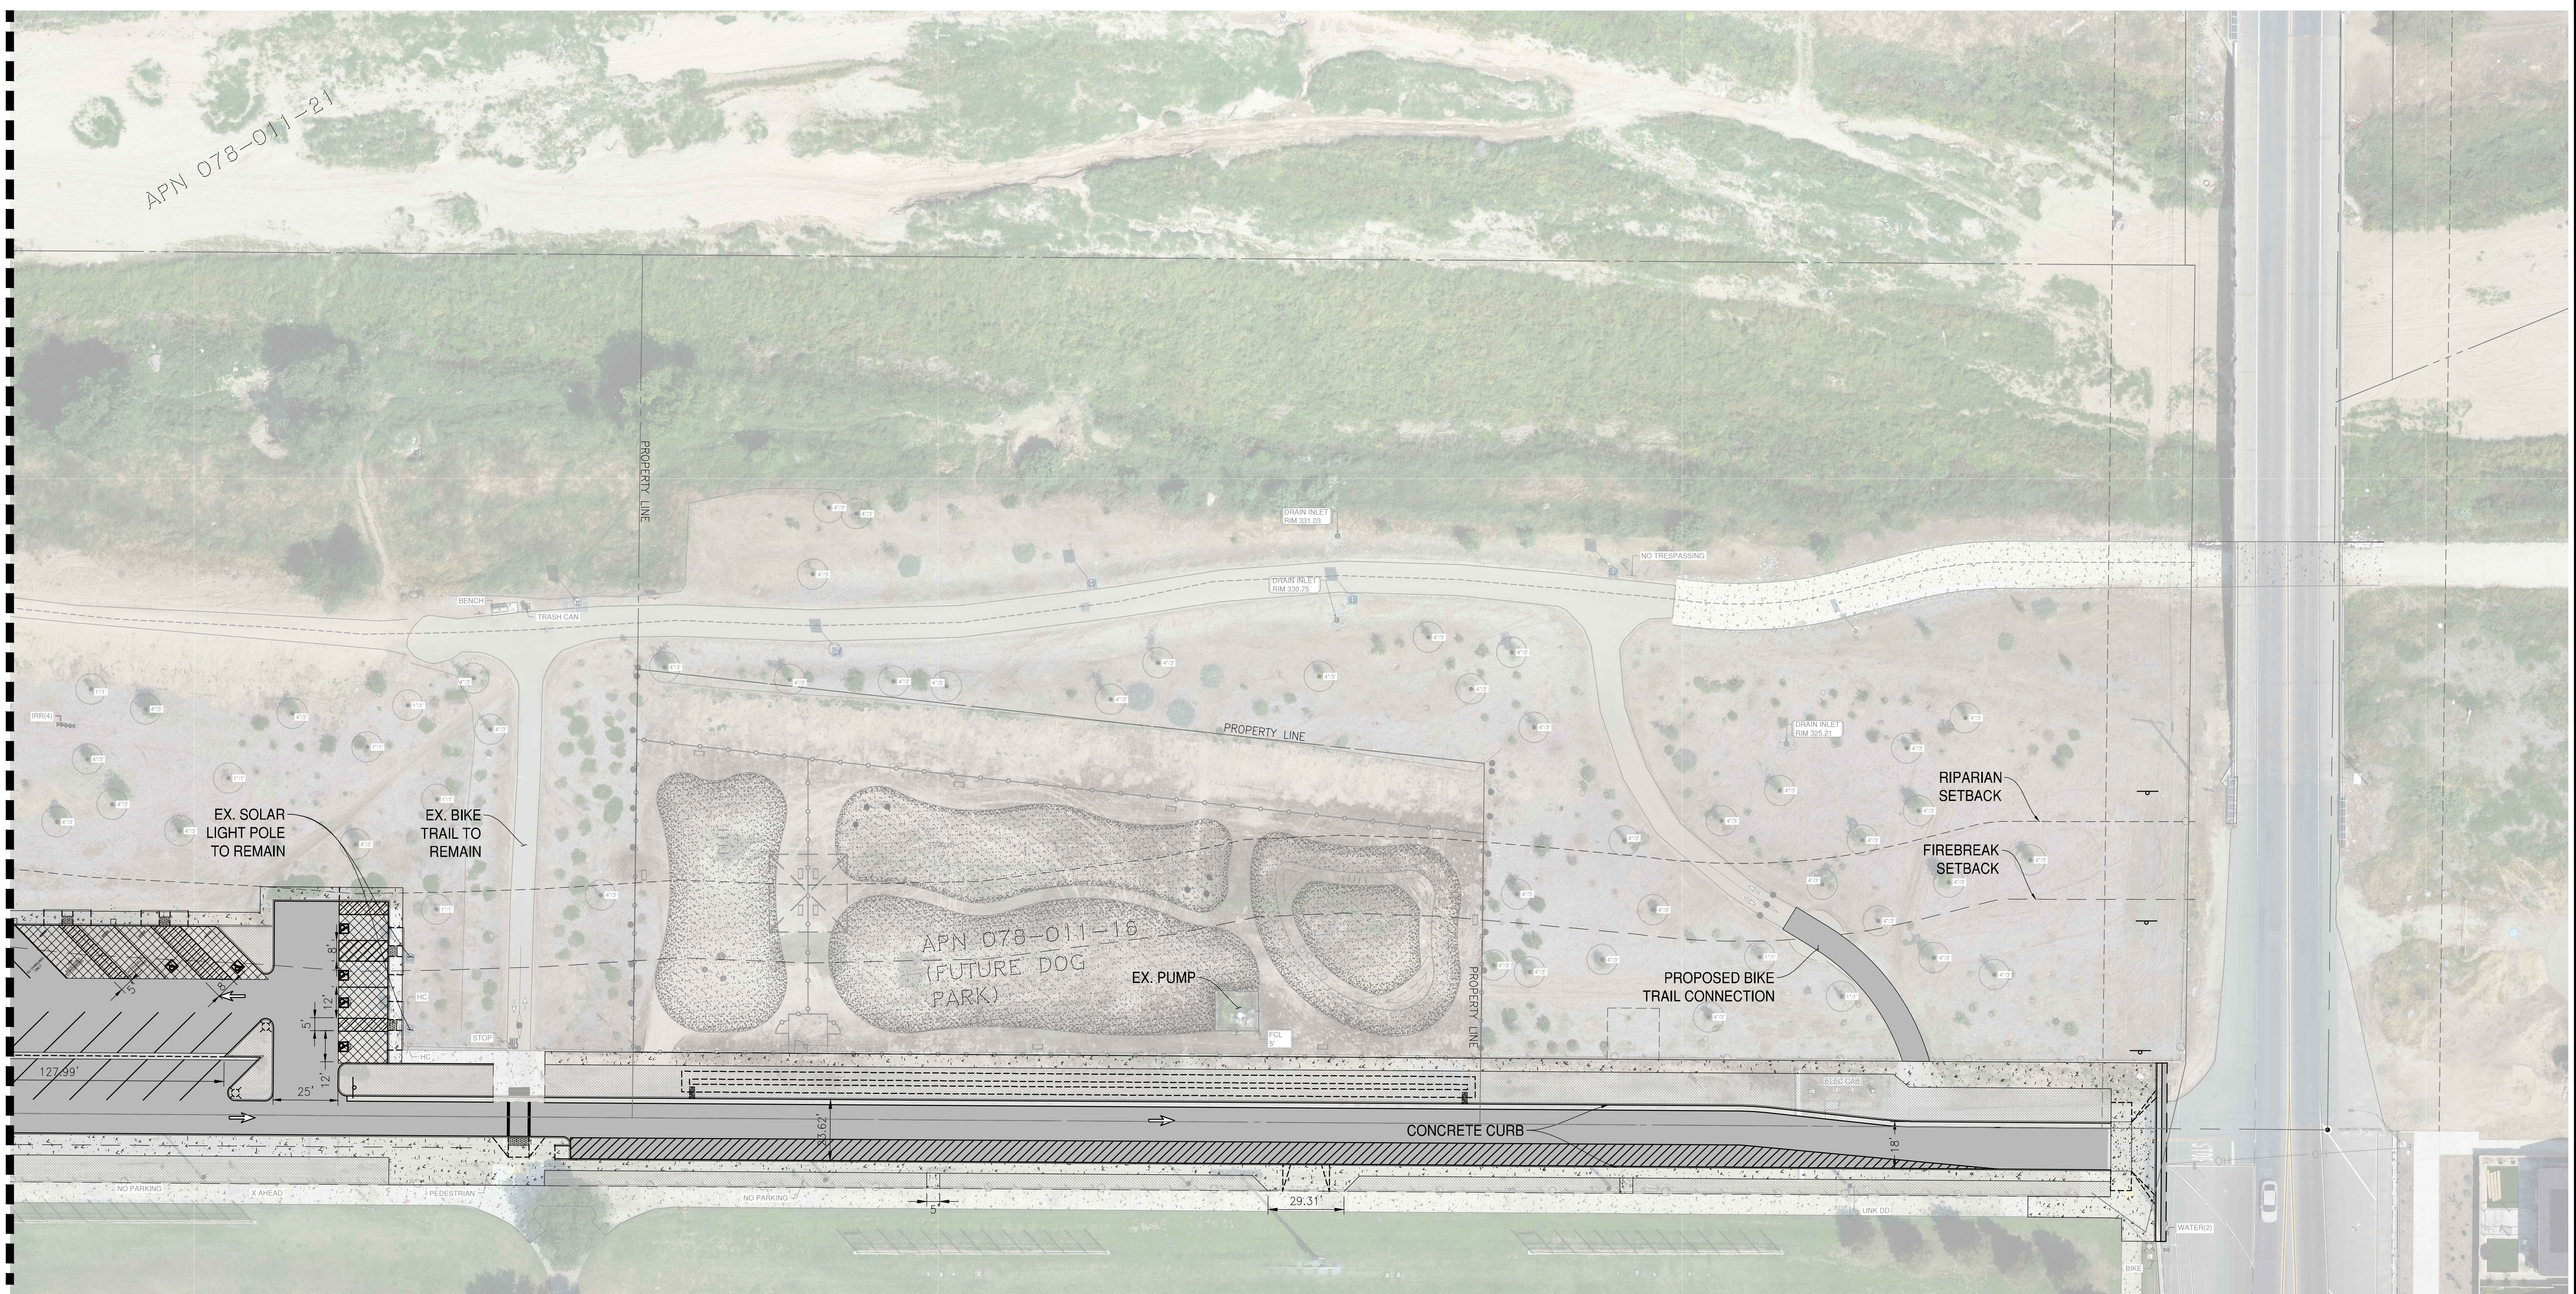

VISALIA RIVERWAY SP PARKING LOT

VISALIA, CALIFORNIA

PREPARED BY: **Westwood**
Westwood Professional Services, Inc.
7110 N Fresno Street, Suite 160
Fresno, CA 93720
westwoodps.com

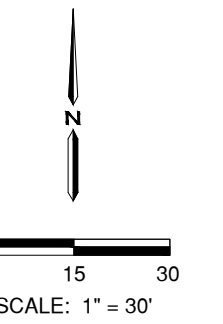

ALL ASSETS, RIGHTS, INTERESTS, AND LIABILITIES OF THE CLIENT ARE ASSUMED BY THE CLIENT. WESTWOOD PROFESSIONAL SERVICES, INC. IS NOT RESPONSIBLE FOR ANY ERRORS OR OMISSIONS.