



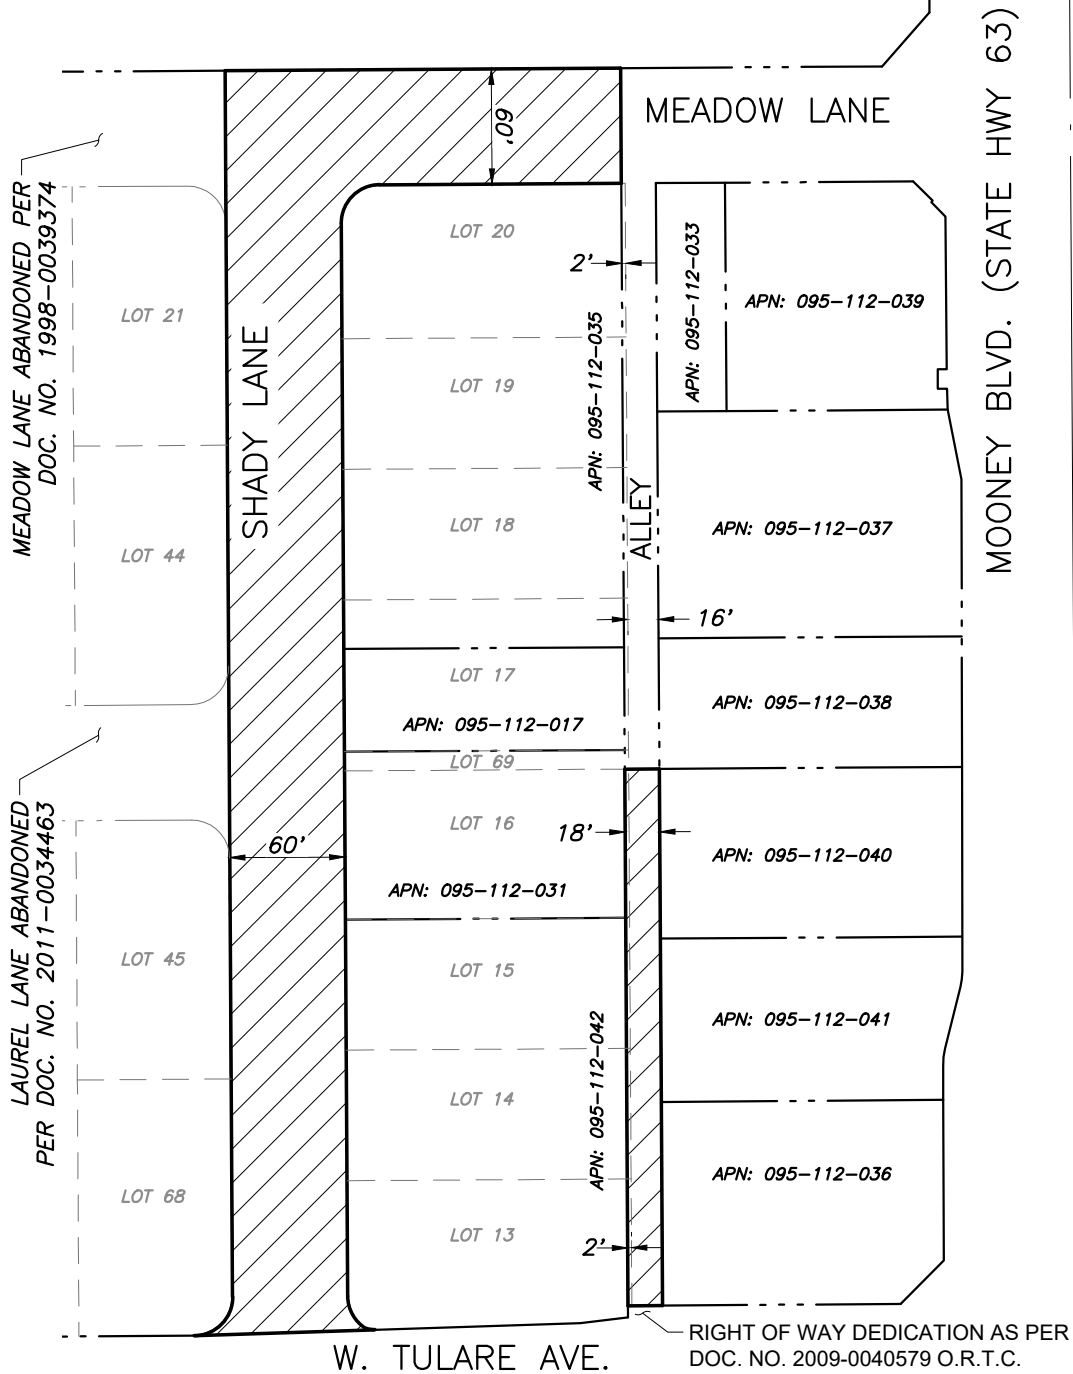

LEGEND

	PROPERTY LINE
	LOT LINE PER OAK MEADOWS SUBDIVISION 19-RM-90
	PROPOSED VACATIONS/ABANDONMENTS CENTERLINE
	ABANDONED RIGHT OF WAY LINE
	EXISTING RIGHT OF WAY LINE
	AREA TO ABANDONED
	TOTAL AREA: 53,447 SQ.FT./ 1.23 AC.

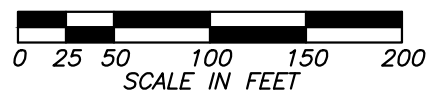

**Blair,
Church
& Flynn**
CONSULTING ENGINEERS

CONSULTANT

Blair, Church & Flynn
Consulting Engineers
401. Santa Monica
Suite 200
Covina, California 91723
Tel (909) 326-1400
Fax (909) 326-1200

COLLEGE OF THE SEQUOIAS EXHIBIT "B" VACATIONS/ABANDONMENTS

DR. BY LJ
CH. BY RSW
DATE 1/10/2025
SCALE: AS NOTED

SHEET NO. 1
OF 1 SHEETS