



PAREGIEN BASIN PHASE II EXPANSION PROJECT : CONCEPTUAL PLAN

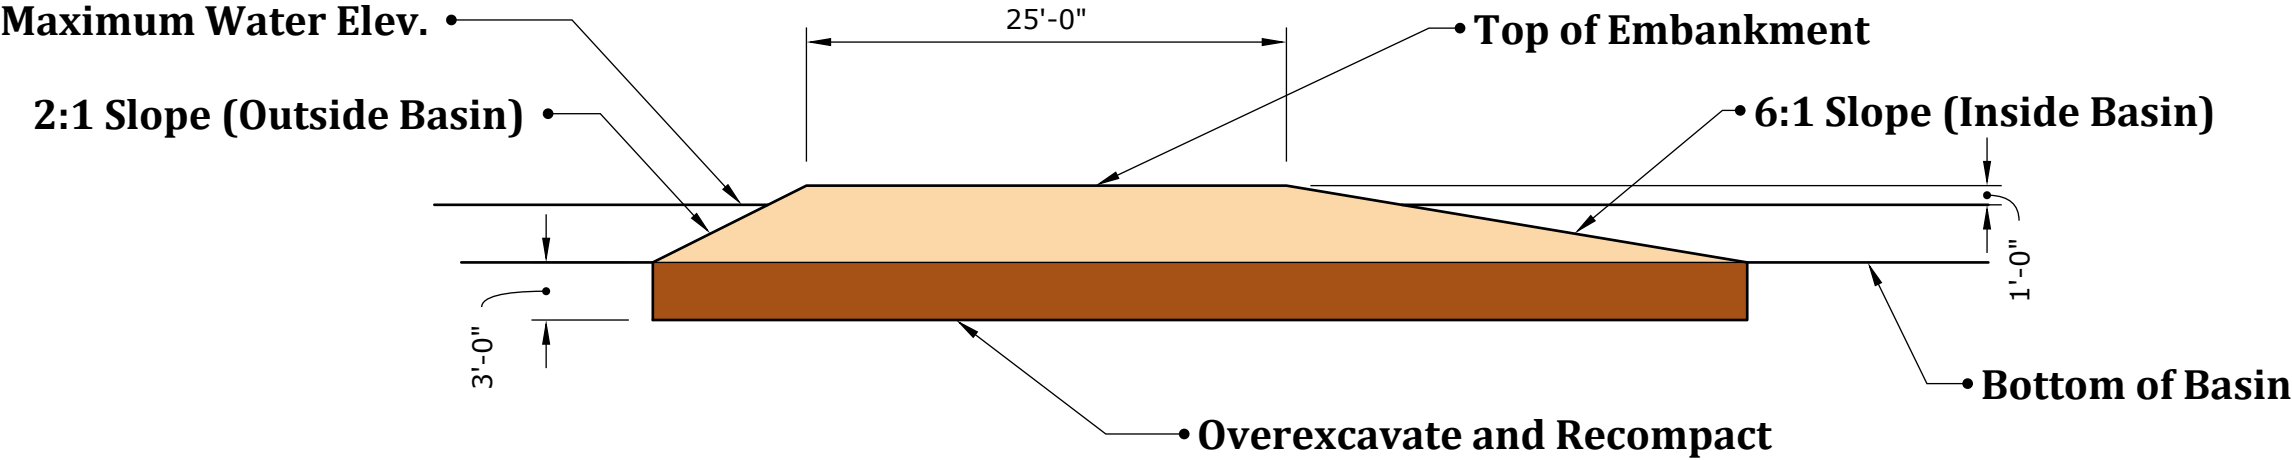

Embankment Cross Section

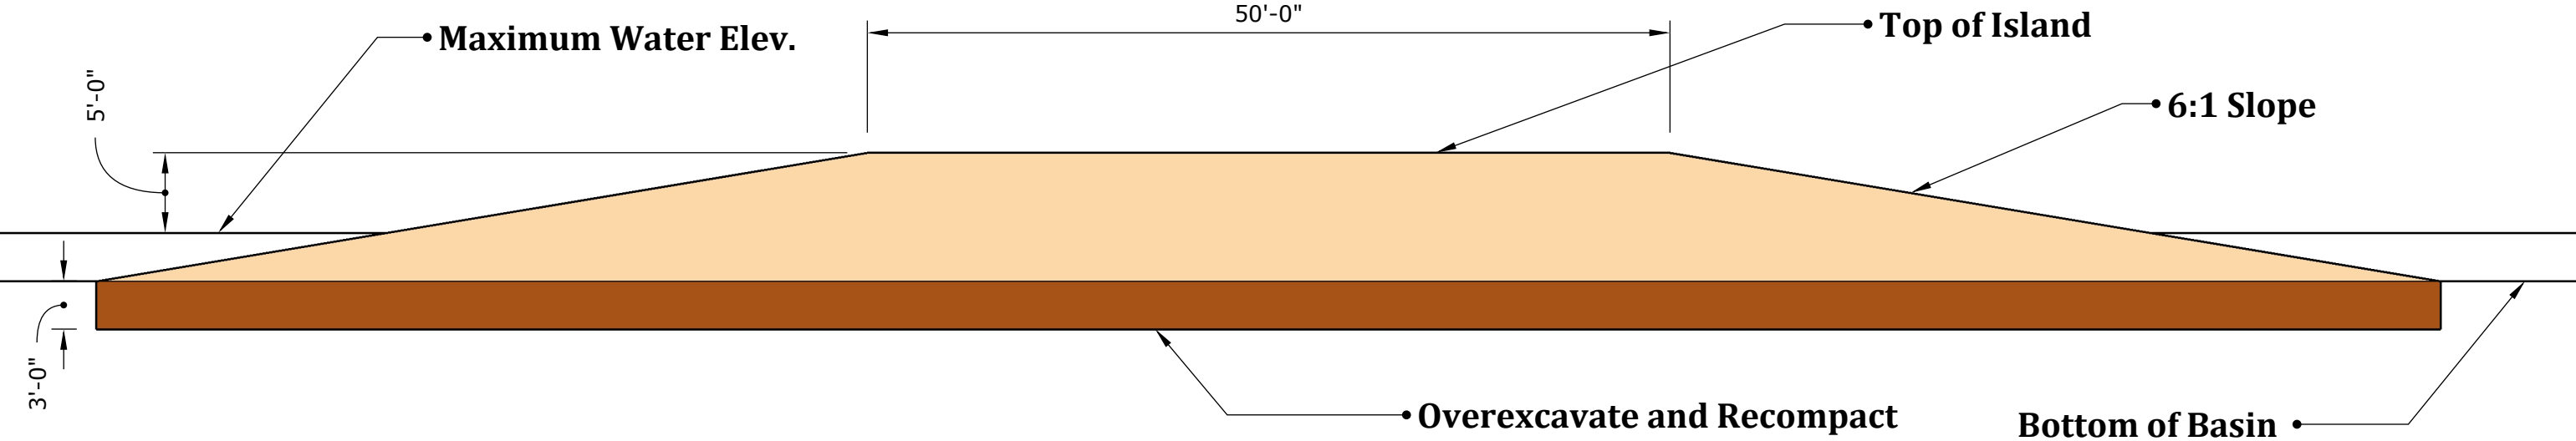

Island Cross Section