

OWNER'S STATEMENT

THE UNDERSIGNED HEREBY CERTIFY THAT THEY ARE THE ONLY PERSONS HAVING ANY RECORD TITLE INTEREST IN THE REAL PROPERTY INCLUDED WITHIN THE BOUNDARIES OF THE SUBDIVISION SHOWN UPON THIS MAP, AND DO HEREBY CONSENT TO THE PREPARATION AND RECORDING OF SAID MAP AND THAT THE CONSENT OF NO OTHER PERSON IS NECESSARY. WE HEREBY OFFER FOR DEDICATION AND DO HEREBY DEDICATE THE FOLLOWING, AS SHOWN WITHIN THE BOUNDARIES OF THE MAP HEREON, FOR THE SPECIFIED PURPOSES:

1. RIGHT OF WAY FOR DOE AVENUE, PROSPECT AVENUE, HAROLD AVENUE, EL CAJON STREET, MAE GARDEN STREET, ELOWIN AVENUE, SWEET AVENUE, PRESTON STREET, AND SWEET COURT IN FEE TO THE CITY OF VISALIA.
2. LOTS A, B, C, D, E, F AND G, IN FEE, TO THE CITY OF VISALIA FOR LANDSCAPING, PUBLIC SIDEWALKS, BLOCK WALLS AND OTHER PUBLIC PURPOSES.
3. PUBLIC UTILITY EASEMENTS FOR THE INSTALLATION AND MAINTENANCE OF GAS LINES AND CONDUITS FOR ELECTRIC, TELEVISION AND TELEPHONE SERVICES, TOGETHER WITH ANY AND ALL APPURTENANCES PERTAINING THERETO, AS SHOWN HEREON AND DESIGNATED AS "PUE" (PUBLIC UTILITY EASEMENT).
4. STORM DRAIN EASEMENT, FOR THE INSTALLATION AND MAINTENANCE OF STORM DRAIN PIPELINES, AS EASEMENT IN FAVOR OF THE CITY OF VISALIA, AS SHOWN HEREON.
5. BLOCK WALL FOOTING EASEMENTS, AS EASEMENT IN FAVOR OF THE CITY OF VISALIA, AS SHOWN HEREON.

WC VISALIA 5516, A CALIFORNIA LIMITED LIABILITY COMPANY ASSEMI BROTHERS, LLC, A CALIFORNIA LIMITED LIABILITY COMPANY

BY: JOSHUA E. PETERSON, MANAGING MEMBER BY: FARID ASSEMI, PRESIDENT

GRANVILLE HOMES, INC., A CALIFORNIA CORPORATION U.S. BANK NATIONAL ASSOCIATION, d/b/a HOUSING CAPITAL COMPANY

BY: DEREK W. HAYASHI BY: CARRIE DURAN

A NOTARY PUBLIC OR OTHER OFFICER COMPLETING THIS CERTIFICATE VERIFIES ONLY THE IDENTITY OF THE INDIVIDUAL WHO SIGNED THE DOCUMENT TO WHICH THIS CERTIFICATE IS ATTACHED, AND NOT THE TRUTHFULNESS, ACCURACY, OR VALIDITY OF THAT DOCUMENT.

NOTARY ACKNOWLEDGMENT
STATE OF CALIFORNIA/COUNTY OF Fresno

ON April 14, 2016 BEFORE ME, Kerry K. Caldwell, Notary Public, PERSONALLY APPEARED Joshua E. Peterson and Carrie Duran WHO PROVED TO ME ON THE BASIS OF SATISFACTORY EVIDENCE TO BE THE PERSON(S) WHOSE NAME(S) ARE SUBSCRIBED TO THE WITHIN INSTRUMENT AND ACKNOWLEDGED TO ME THAT THEY EXECUTED THE SAME IN HIGHER THEIR AUTHORIZED CAPACITY(IES), AND THAT BY HIGH THEIR SIGNATURE(S) ON THE INSTRUMENT THE PERSON(S), OR THE ENTITY UPON BEHALF OF WHICH THE PERSON(S) ACTED, EXECUTED THE INSTRUMENT.

I CERTIFY UNDER PENALTY OF PERJURY UNDER THE LAWS OF THE STATE OF CALIFORNIA THAT THE FOREGOING PARAGRAPH IS TRUE AND CORRECT. WITNESS MY HAND.

SIGNATURE Kerry K. Caldwell Kerry K. Caldwell
PRINT NAME
MY COMMISSION EXPIRES: March 16, 2018 2058249
COMMISSION NO.

PRINCIPAL PLACE OF BUSINESS: Fresno COUNTY

A NOTARY PUBLIC OR OTHER OFFICER COMPLETING THIS CERTIFICATE VERIFIES ONLY THE IDENTITY OF THE INDIVIDUAL WHO SIGNED THE DOCUMENT TO WHICH THIS CERTIFICATE IS ATTACHED, AND NOT THE TRUTHFULNESS, ACCURACY, OR VALIDITY OF THAT DOCUMENT.


NOTARY ACKNOWLEDGMENT
STATE OF CALIFORNIA/COUNTY OF Fresno

ON April 14, 2016 BEFORE ME, Liana Leyva, Notary Public, PERSONALLY APPEARED Farid Assemi and Hayashi WHO PROVED TO ME ON THE BASIS OF SATISFACTORY EVIDENCE TO BE THE PERSON(S) WHOSE NAME(S) ARE SUBSCRIBED TO THE WITHIN INSTRUMENT AND ACKNOWLEDGED TO ME THAT THEY EXECUTED THE SAME IN HIGHER THEIR AUTHORIZED CAPACITY(IES), AND THAT BY HIGH THEIR SIGNATURE(S) ON THE INSTRUMENT THE PERSON(S), OR THE ENTITY UPON BEHALF OF WHICH THE PERSON(S) ACTED, EXECUTED THE INSTRUMENT.

I CERTIFY UNDER PENALTY OF PERJURY UNDER THE LAWS OF THE STATE OF CALIFORNIA THAT THE FOREGOING PARAGRAPH IS TRUE AND CORRECT. WITNESS MY HAND.

SIGNATURE Liana Leyva Liana Leyva
PRINT NAME
MY COMMISSION EXPIRES: August 17, 2018 2078341
COMMISSION NO.


PRINCIPAL PLACE OF BUSINESS: Fresno COUNTY

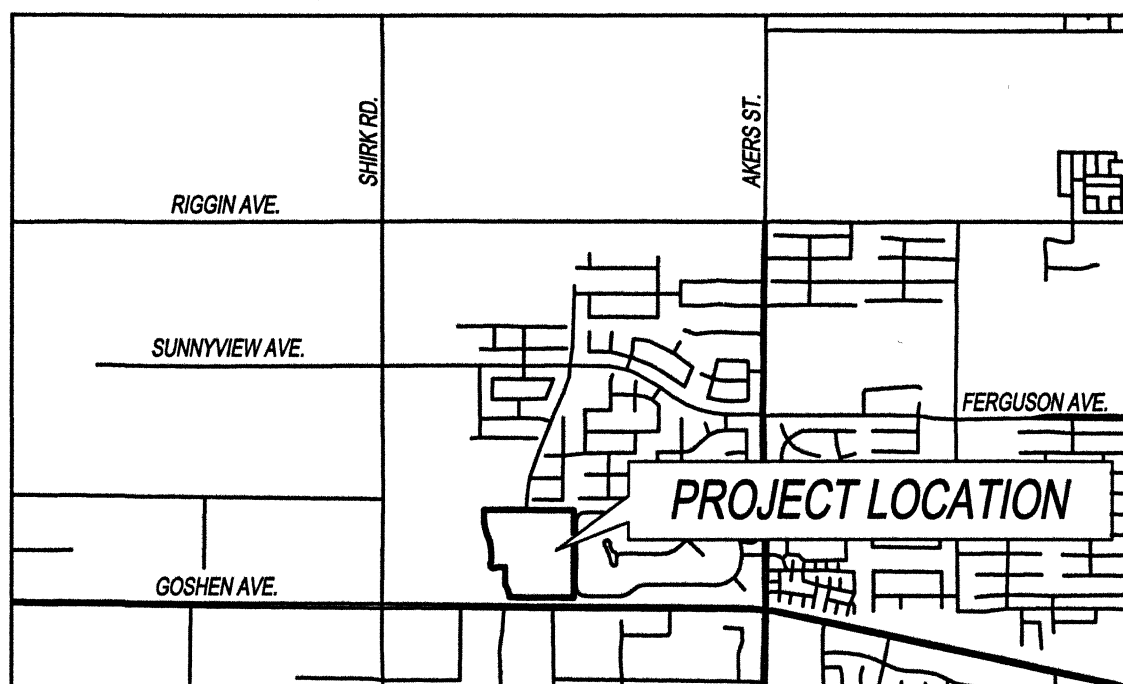

VICINITY MAP

DI MELLO TOSCANA

BEING PARCEL 1 OF LOT LINE ADJUST NO. 2006-25, PER DOCUMENT NO. 2006-0075969 RECORDED JULY 24, 2006, T.C.R., SITUATED IN A PORTION OF THE SOUTH HALF OF THE EAST HALF OF THE SOUTHWEST QUARTER OF SECTION 22, TOWNSHIP 18 SOUTH, RANGE 24 EAST MOUNT DIABLO BASE AND MERIDIAN, IN THE CITY OF VISALIA, COUNTY OF TULARE, STATE OF CALIFORNIA.

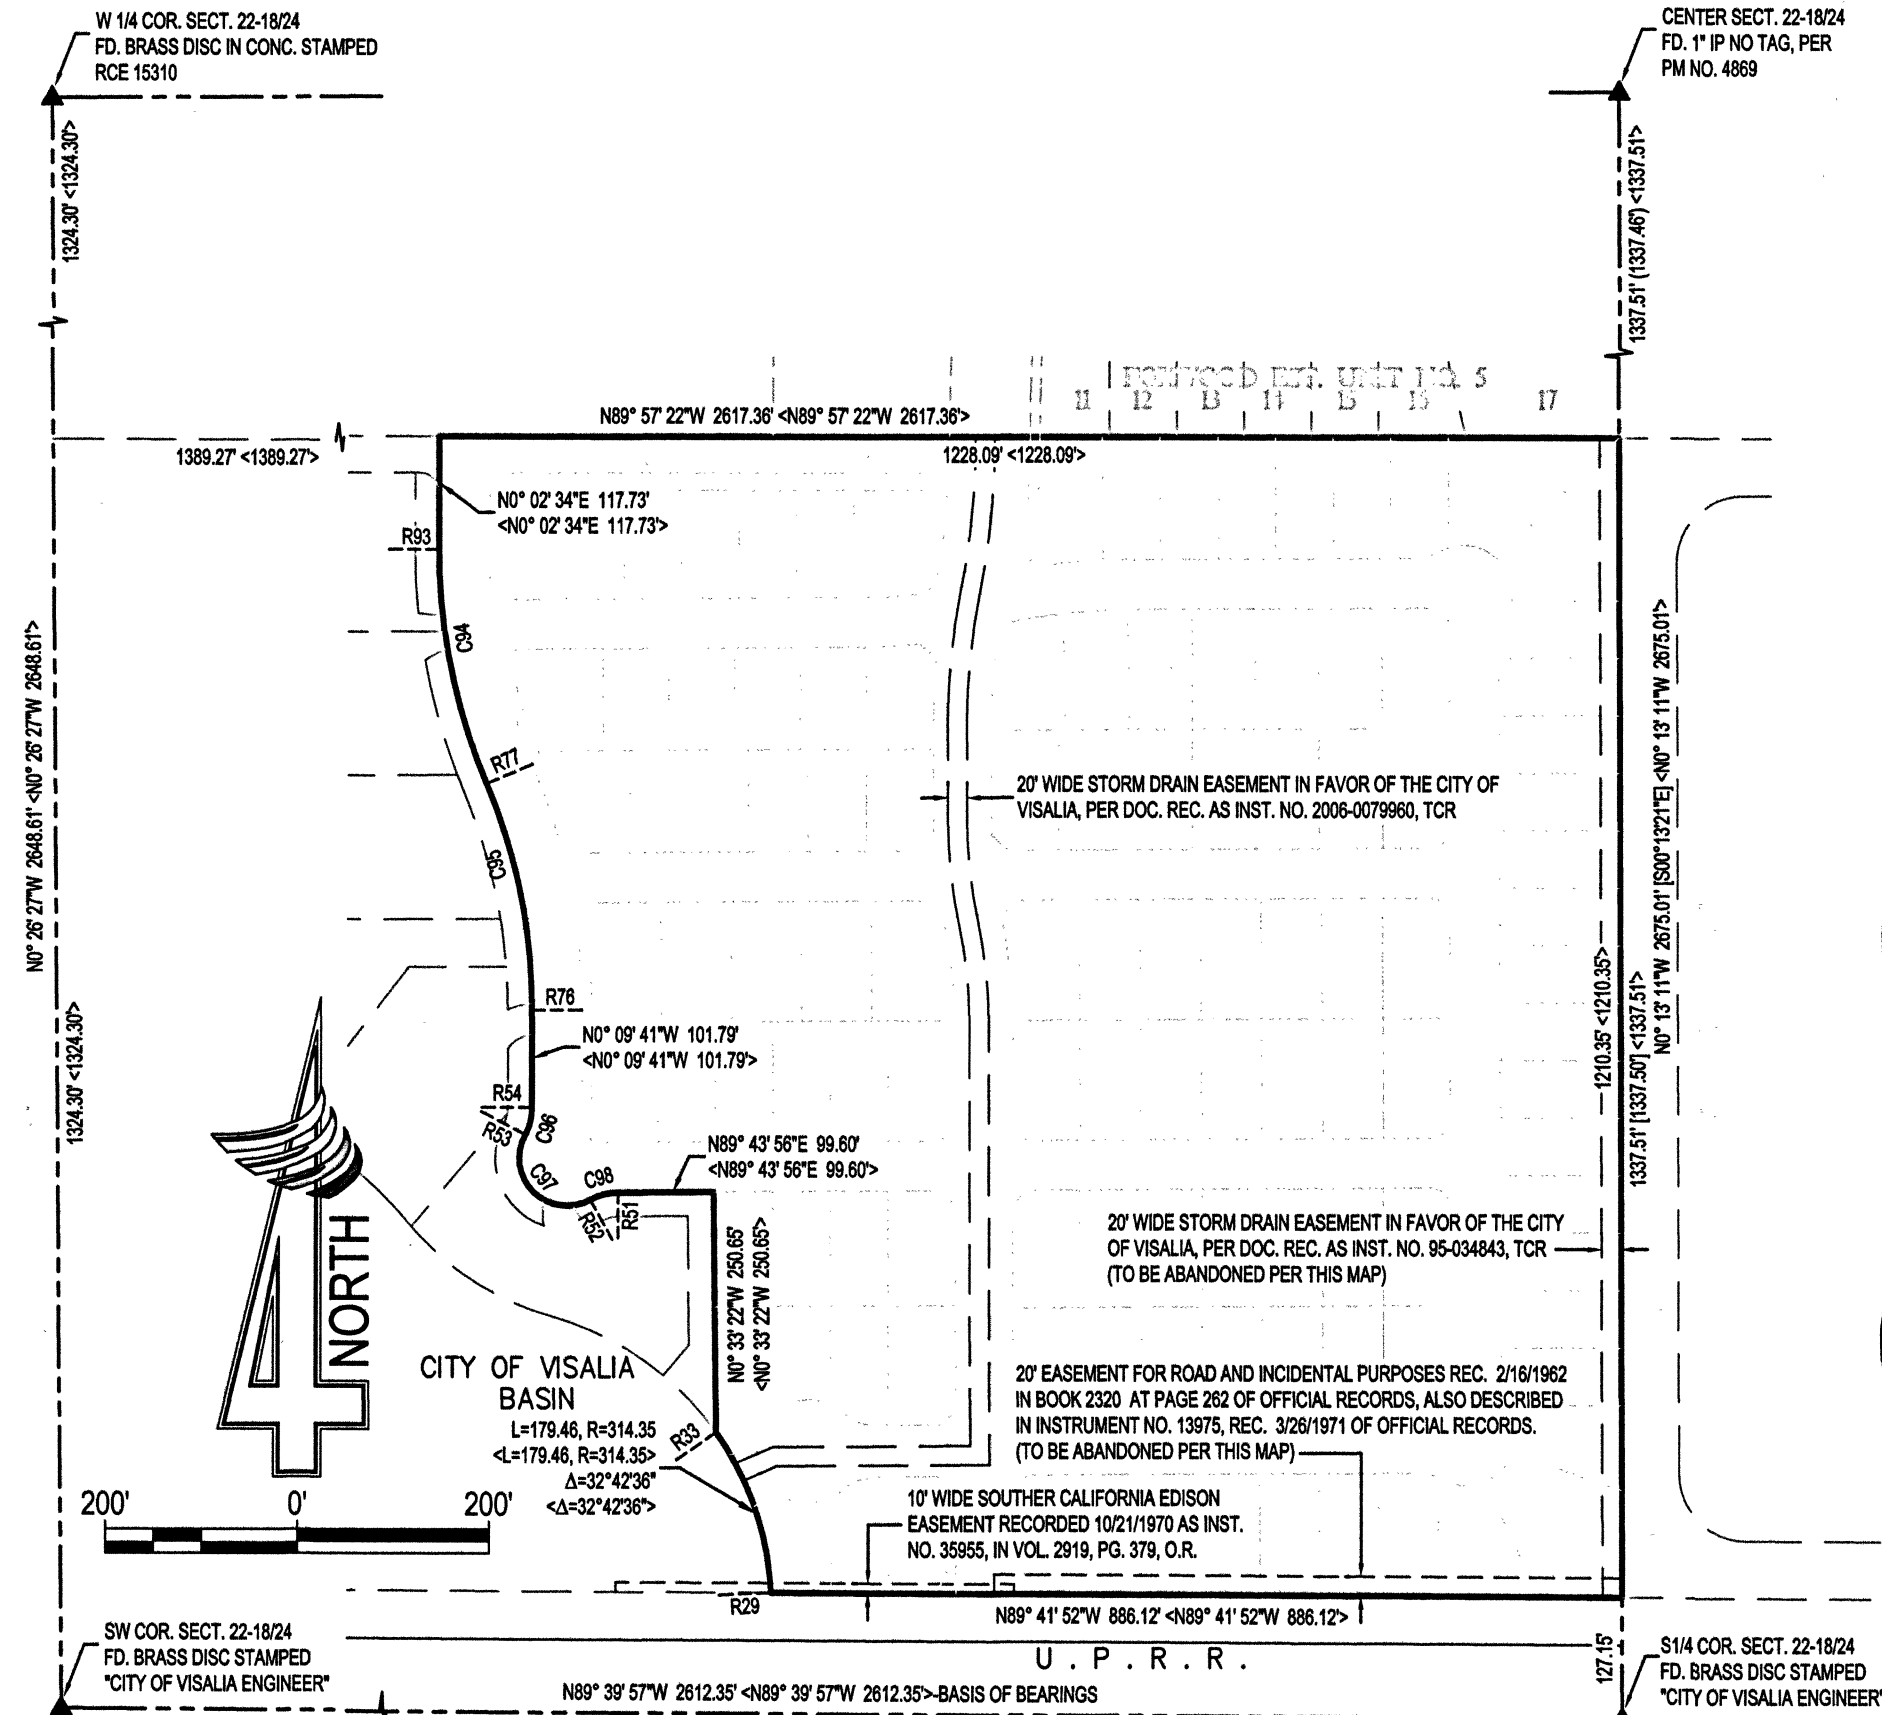



- LEGEND
- ▲ FOUND AND ACCEPTED MONUMENT AS DESCRIBED
 - SET BRASS DISC STAMPED PLS 8163, FLUSH IN CONCRETE
 - SET 3/4" IRON PIPE TAGGED PLS 8163, AND AT ALL LOT CORNERS
 - ◇ SET 3/4" IRON PIPE TAGGED PLS 8163 AS 5' WITNESS CORNER
 - () RECORD DATA PER FOXWOOD EST. UNIT NO. 5, REC. IN VOL. 41 OF MAPS, AT PAGE 34, T.C.R., OR CALCULATED THEREFROM
 - [] RECORD DATA PER THE LAKES PHASE V (AMEND), REC. IN VOL. 34 OF MAPS AT PAGE 54, T.C.R., OR CALCULATED THEREFROM
 - <-> RECORD DATA PER PARCEL MAP NO. 4869, REC. IN BOOK 49 OF PARCEL MAPS, AT PAGE 74, T.C.R., OR CALCULATED THEREFROM
 - (R)-R- RADIAL BEARING OR RADIAL NUMBER
 - LINE INDICATES SUBDIVISION BOUNDARY
 - C- CURVE NUMBER

BASIS OF BEARINGS
THE SOUTH LINE OF THE SW 1/4 OF SECTION 22-18/24 PER PARCEL MAP NO. 4869, PER MAP REC. IN BK. 49 OF PARCEL MAPS AT PG 74, T.C.R. TAKEN AS:
S89°39'57"E

FLOOD HAZARD ZONE
AS DELINEATED ON THE FEDERAL EMERGENCY MANAGEMENT AGENCY'S FLOOD INSURANCE RATE MAP (MAP NO. 06107C0930E & 06107C0928E) FOR COMMUNITY NO. 060409, CITY OF VISALIA, TULARE COUNTY, CALIFORNIA, EFFECTIVE JUNE 16, 2009, THE PROPERTY SHOWN ON THIS MAP LIES FULLY WITHIN A FLOOD ZONE AREA DESIGNATED ZONE X(SHADED), WHICH ARE AREAS OF 0.2-PERCENT ANNUAL CHANCE FLOODING, AREAS OF 1-PERCENT ANNUAL CHANCE FLOODING WHERE AVERAGE DEPTHS ARE LESS THAN 1 FOOT, AREAS OF 1-PERCENT ANNUAL CHANCE FLOODING WHERE THE CONTRIBUTING DRAINAGE AREA IS LESS THAN 1 SQUARE MILE, AND AREAS PROTECTED FROM THE 1-PERCENT ANNUAL CHANCE FLOOD BY LEVEES.

LANDSCAPE & LIGHTING ASSESSMENT DISTRICT
ALL THE REAL PROPERTY INCLUDED IN THE BOUNDARIES OF THE SUBDIVISION SHOWN UPON THIS MAP IS INCLUDED IN "ASSESSMENT DISTRICT NO. 16-01, CITY OF VISALIA, TULARE COUNTY, CALIFORNIA," ESTABLISHED PURSUANT TO THE LANDSCAPE AND LIGHTING ACT OF 1972.

NOTICE OF ABANDONMENT
PURSUANT TO SECTION 66434 (G) OF THE GOVERNMENT CODE, THE FILING OF THIS FINAL MAP SHALL CONSTITUTE ABANDONMENT OF THE FOLLOWING PUBLIC EASEMENT:
EXISTING STORM DRAIN EASEMENT PER DOC. REC. 6/1/1995, AS INST. NO. 95-034843, TCR.

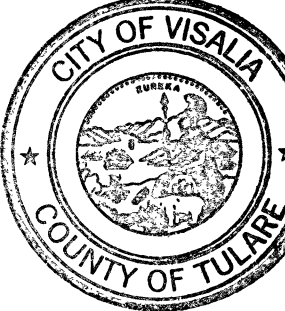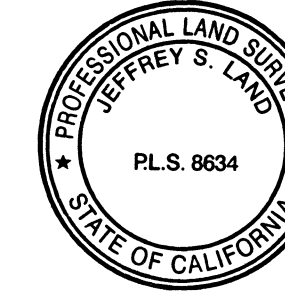

SURVEYOR'S STATEMENT

THIS MAP WAS PREPARED BY ME OR UNDER MY DIRECTION AND IS BASED UPON A FIELD SURVEY IN CONFORMANCE WITH THE REQUIREMENTS OF THE SUBDIVISION MAP ACT AND LOCAL ORDINANCE AT THE REQUEST OF WATHEN AND CASTANOS IN APRIL OF 2016. AND SAID FIELD SURVEY IS TRUE AND COMPLETE AS SHOWN. I HEREBY STATE THAT THIS FINAL MAP SUBSTANTIALLY CONFORMS TO THE CONDITIONALLY APPROVED TENTATIVE MAP. ALL MONUMENTS ARE OF THE CHARACTER AND OCCUPY, OR WILL OCCUPY, THE POSITIONS INDICATED WITHIN ONE YEAR OF THE RECORDING OF THIS MAP AND ARE, OR WILL BE, SUFFICIENT TO ENABLE THE SURVEY TO BE RETRACED.

BY: Randy D. Wasnick 9/12/16
P.L.S. 8163 DATE

CITY SURVEYOR'S STATEMENT

I HEREBY STATE THAT I HAVE EXAMINED THIS MAP, THAT THE SUBDIVISION AS SHOWN IS SUBSTANTIALLY THE SAME AS IT APPEARED ON THE TENTATIVE MAP, AND ANY APPROVED ALTERATIONS THEREOF; THAT ALL OF THE PROVISIONS OF CHAPTER 2 OF THE SUBDIVISION MAP ACT AND ANY LOCAL ORDINANCES APPLICABLE AT THE TIME OF APPROVAL OF THE TENTATIVE MAP HAVE BEEN COMPLIED WITH; AND THAT I AM SATISFIED THAT THIS MAP IS TECHNICALLY CORRECT.

BY: Jeffrey S. Land 5/4/16
P.L.S. 8634 DATE

CITY PLANNER'S STATEMENT

I HEREBY STATE THAT THIS FINAL MAP CONFORMS TO TENTATIVE SUBDIVISION MAP NO. 5516 APPROVED BY THE CITY OF VISALIA PLANNING COMMISSION AT THE REGULAR MEETING HELD ON JUNE 26, 2006.

JOSH McDONNELL, A.I.C.P.
CITY PLANNER

BY: Josh McDonnell 4/28/2016
DATE

CITY CLERK'S STATEMENT

THIS IS TO STATE THAT AT A REGULAR MEETING OF THE CITY COUNCIL OF THE CITY OF VISALIA HELD ON THIS 19th DAY OF April, 2016, AN ORDER WAS DULY AND REGULARLY MADE AND ENTERED INTO APPROVING THIS MAP AND SUBDIVISION AND, ON BEHALF OF THE PUBLIC, ACCEPTING, SUBJECT TO IMPROVEMENT, THE PUBLIC STREETS, LOTS A-G, STORM DRAIN EASEMENTS, AND BLOCK WALL FOOTING EASEMENTS; AND ACCEPTING THE PUBLIC UTILITY EASEMENTS; AND CONSENTING TO THE ABANDONMENT OF THE STORM DRAIN EASEMENT, ALL INCLUDED WITHIN THE BOUNDARIES OF THE SUBDIVISION AND AS SHOWN AND/OR STATED UPON THIS MAP. WITNESS MY HAND AND OFFICIAL SEAL OF THE CITY OF VISALIA, THIS 9th DAY

of May, 2016.

MICHAEL OUMOS
CITY MANAGER/CITY CLERK

BY: Michelle Nicholson
CHIEF DEPUTY CITY CLERK

BOARD OF SUPERVISOR'S STATEMENT

I, MICHAEL C. SPATA, COUNTY ADMINISTRATIVE OFFICER/CLERK OF THE BOARD OF SUPERVISORS OF THE COUNTY OF TULARE, STATE OF CALIFORNIA, DO HEREBY STATE THAT THE SAID BOARD OF SUPERVISORS HAS APPROVED THE PROVISIONS MADE FOR THE PAYMENT OF TAXES AS PROVIDED IN DIVISION 2 OF TITLE 7 OF THE GOVERNMENT CODE OF THE STATE OF CALIFORNIA.

DATED THIS 7th DAY OF June, 2016.

MICHAEL C. SPATA, COUNTY ADMINISTRATIVE OFFICER/
CLERK OF THE BOARD OF SUPERVISORS

BY: Daniel C. Ybane
DEPUTY

RECORDER'S STATEMENT

DOCUMENT NO. 2016-0033256 FEE PAID \$14.00

FILED THIS 9th DAY OF JUNE, 2016, AT 1:11 PM.

IN VOLUME 43 OF MAPS, AT PAGE 72, TULARE COUNTY RECORDS, AT THE REQUEST OF 4 CREEKS, INC.

ROLAND P. HILL
TULARE COUNTY ASSESSOR/CLERK-RECORDER

BY: Roland P. Hill
DEPUTY

PREPARED BY:



4CREEKS

324 S. SANTA FE ST., STE. A
P.O. BOX 7593
VISALIA, CA 93292
TEL: 559.802.3052
FAX: 559.802.3215

SHEET 1 OF 4


DI MELLO TOSCANA

LEGEND

- ▲ FOUND AND ACCEPTED MONUMENT AS DESCRIBED
- SET BRASS DISC STAMPED PLS 8163, FLUSH IN CONCRETE
- SET 3/4" IRON PIPE TAGGED PLS 8163, AND AT ALL LOT CORNERS
- ◇ SET 3/4" IRON PIPE TAGGED PLS 8163 AS 5' WITNESS CORNER
- () RECORD DATA PER FOXWOOD EST. UNIT NO. 5, REC. IN VOL. 41 OF MAPS, AT PAGE 34, T.C.R., OR CALCULATED THEREFROM
- [] RECORD DATA PER THE LAKES PHASE V (AMEND.), REC. IN VOL. 34 OF MAPS AT PAGE 54, T.C.R., OR CALCULATED THEREFROM
- <> RECORD DATA PER PARCEL MAP NO. 4869, REC. IN BOOK 49 OF PARCEL MAPS, AT PAGE 74, T.C.R., OR CALCULATED THEREFROM
- (R),R- RADIAL BEARING OR RADIAL NUMBER
- LINE INDICATES SUBDIVISION BOUNDARY
- C- CURVE NUMBER

BASIS OF BEARINGS

THE SOUTH LINE OF THE SW 1/4 OF SECTION 22-18/24 PER PARCEL MAP NO. 4869, PER MAP REC. IN BK. 49 OF PARCEL MAPS AT PG 74, T.C.R. TAKEN AS:
S89°39'57"E

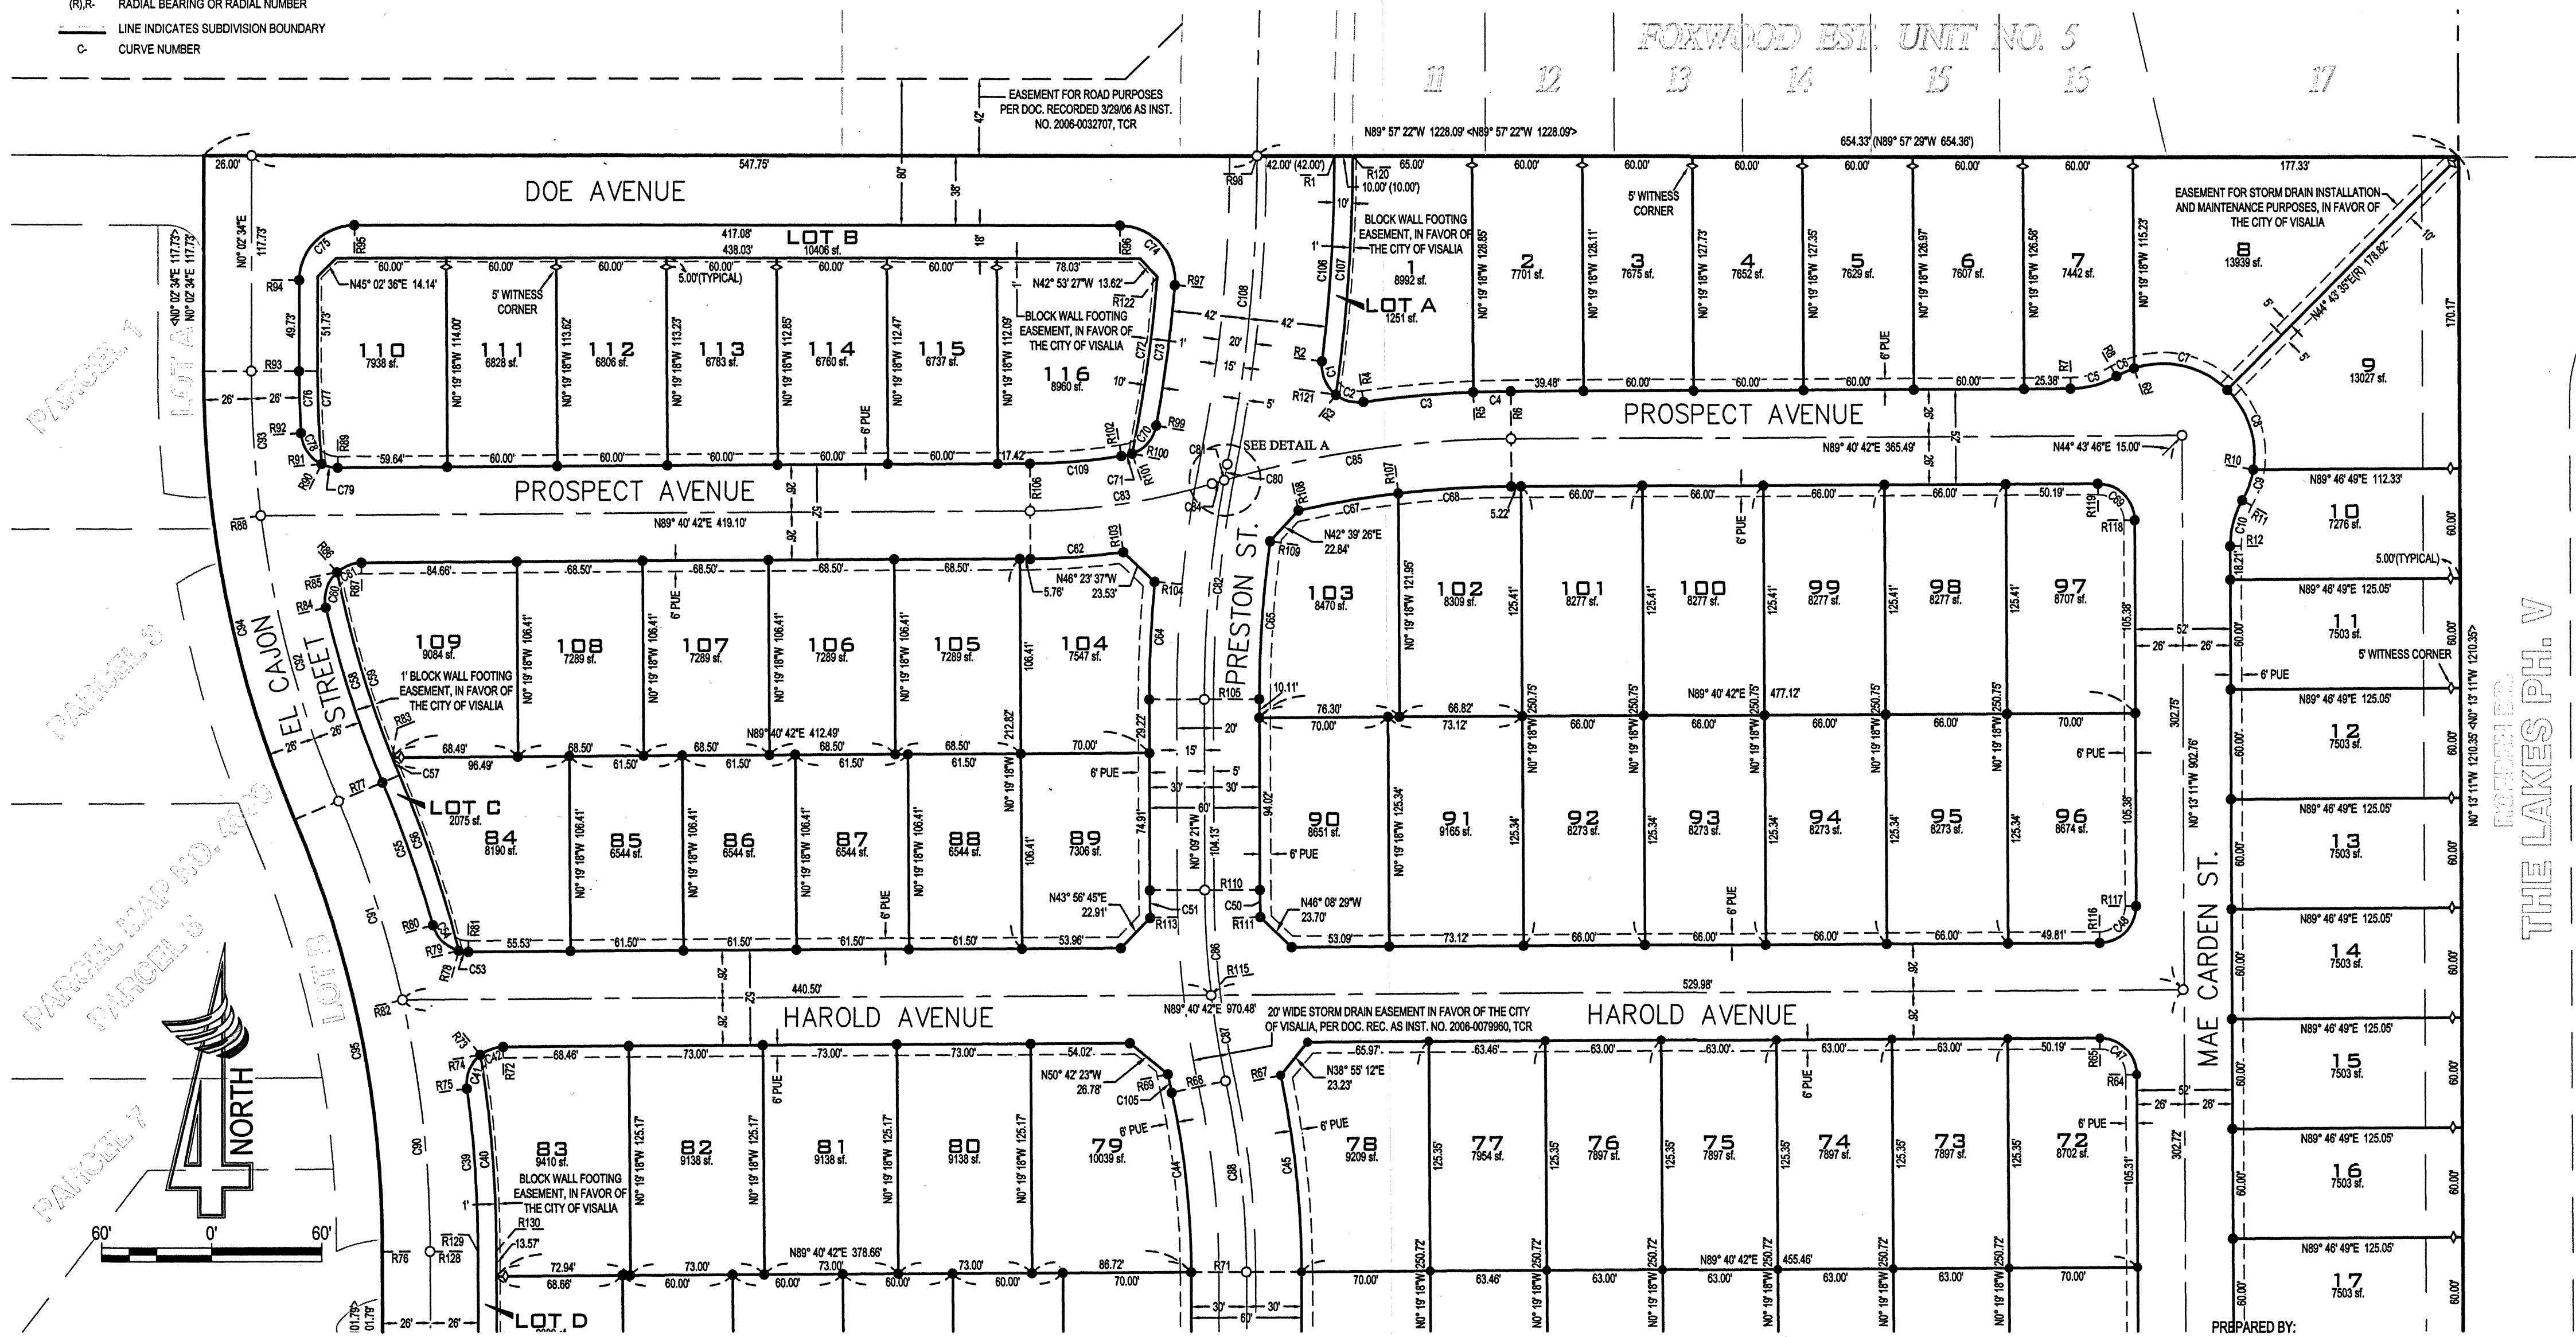

PREPARED BY:



4CREEKS

324 S. SANTA FE ST., STE. A
P.O. BOX 7593
VISALIA, CA 93292
TEL: 559.802.3052
FAX: 559.802.3215

SHEET 2 OF 4

0-7-26


DI MELLO TOSCANA

LEGEND

- ▲ FOUND AND ACCEPTED MONUMENT AS DESCRIBED
- SET BRASS DISC STAMPED PLS 8163, FLUSH IN CONCRETE
- SET 3/4" IRON PIPE TAGGED PLS 8163, AND AT ALL LOT CORNERS
- ◆ SET 3/4" IRON PIPE TAGGED PLS 8163 AS 5' WITNESS CORNER
- () RECORD DATA PER FOXWOOD EST. UNIT NO. 5, REC. IN VOL. 41 OF MAPS, AT PAGE 34, T.C.R., OR CALCULATED THEREFROM
- [] RECORD DATA PER THE LAKES PHASE V (AMEND.), REC. IN VOL. 34 OF MAPS AT PAGE 54, T.C.R., OR CALCULATED THEREFROM
- <> RECORD DATA PER PARCEL MAP NO. 4869, REC. IN BOOK 49 OF PARCEL MAPS, AT PAGE 74, T.C.R., OR CALCULATED THEREFROM
- (R), (R)- RADIAL BEARING OR RADIAL NUMBER
- LINE INDICATES SUBDIVISION BOUNDARY
- C CURVE NUMBER

BASIS OF BEARINGS

THE SOUTH LINE OF THE SW 1/4 OF SECTION 22-18/24 PER PARCEL MAP NO. 4869, PER MAP REC. IN BK. 49 OF PARCEL MAPS AT PG 74, T.C.R. TAKEN AS:
S89°39'57"E

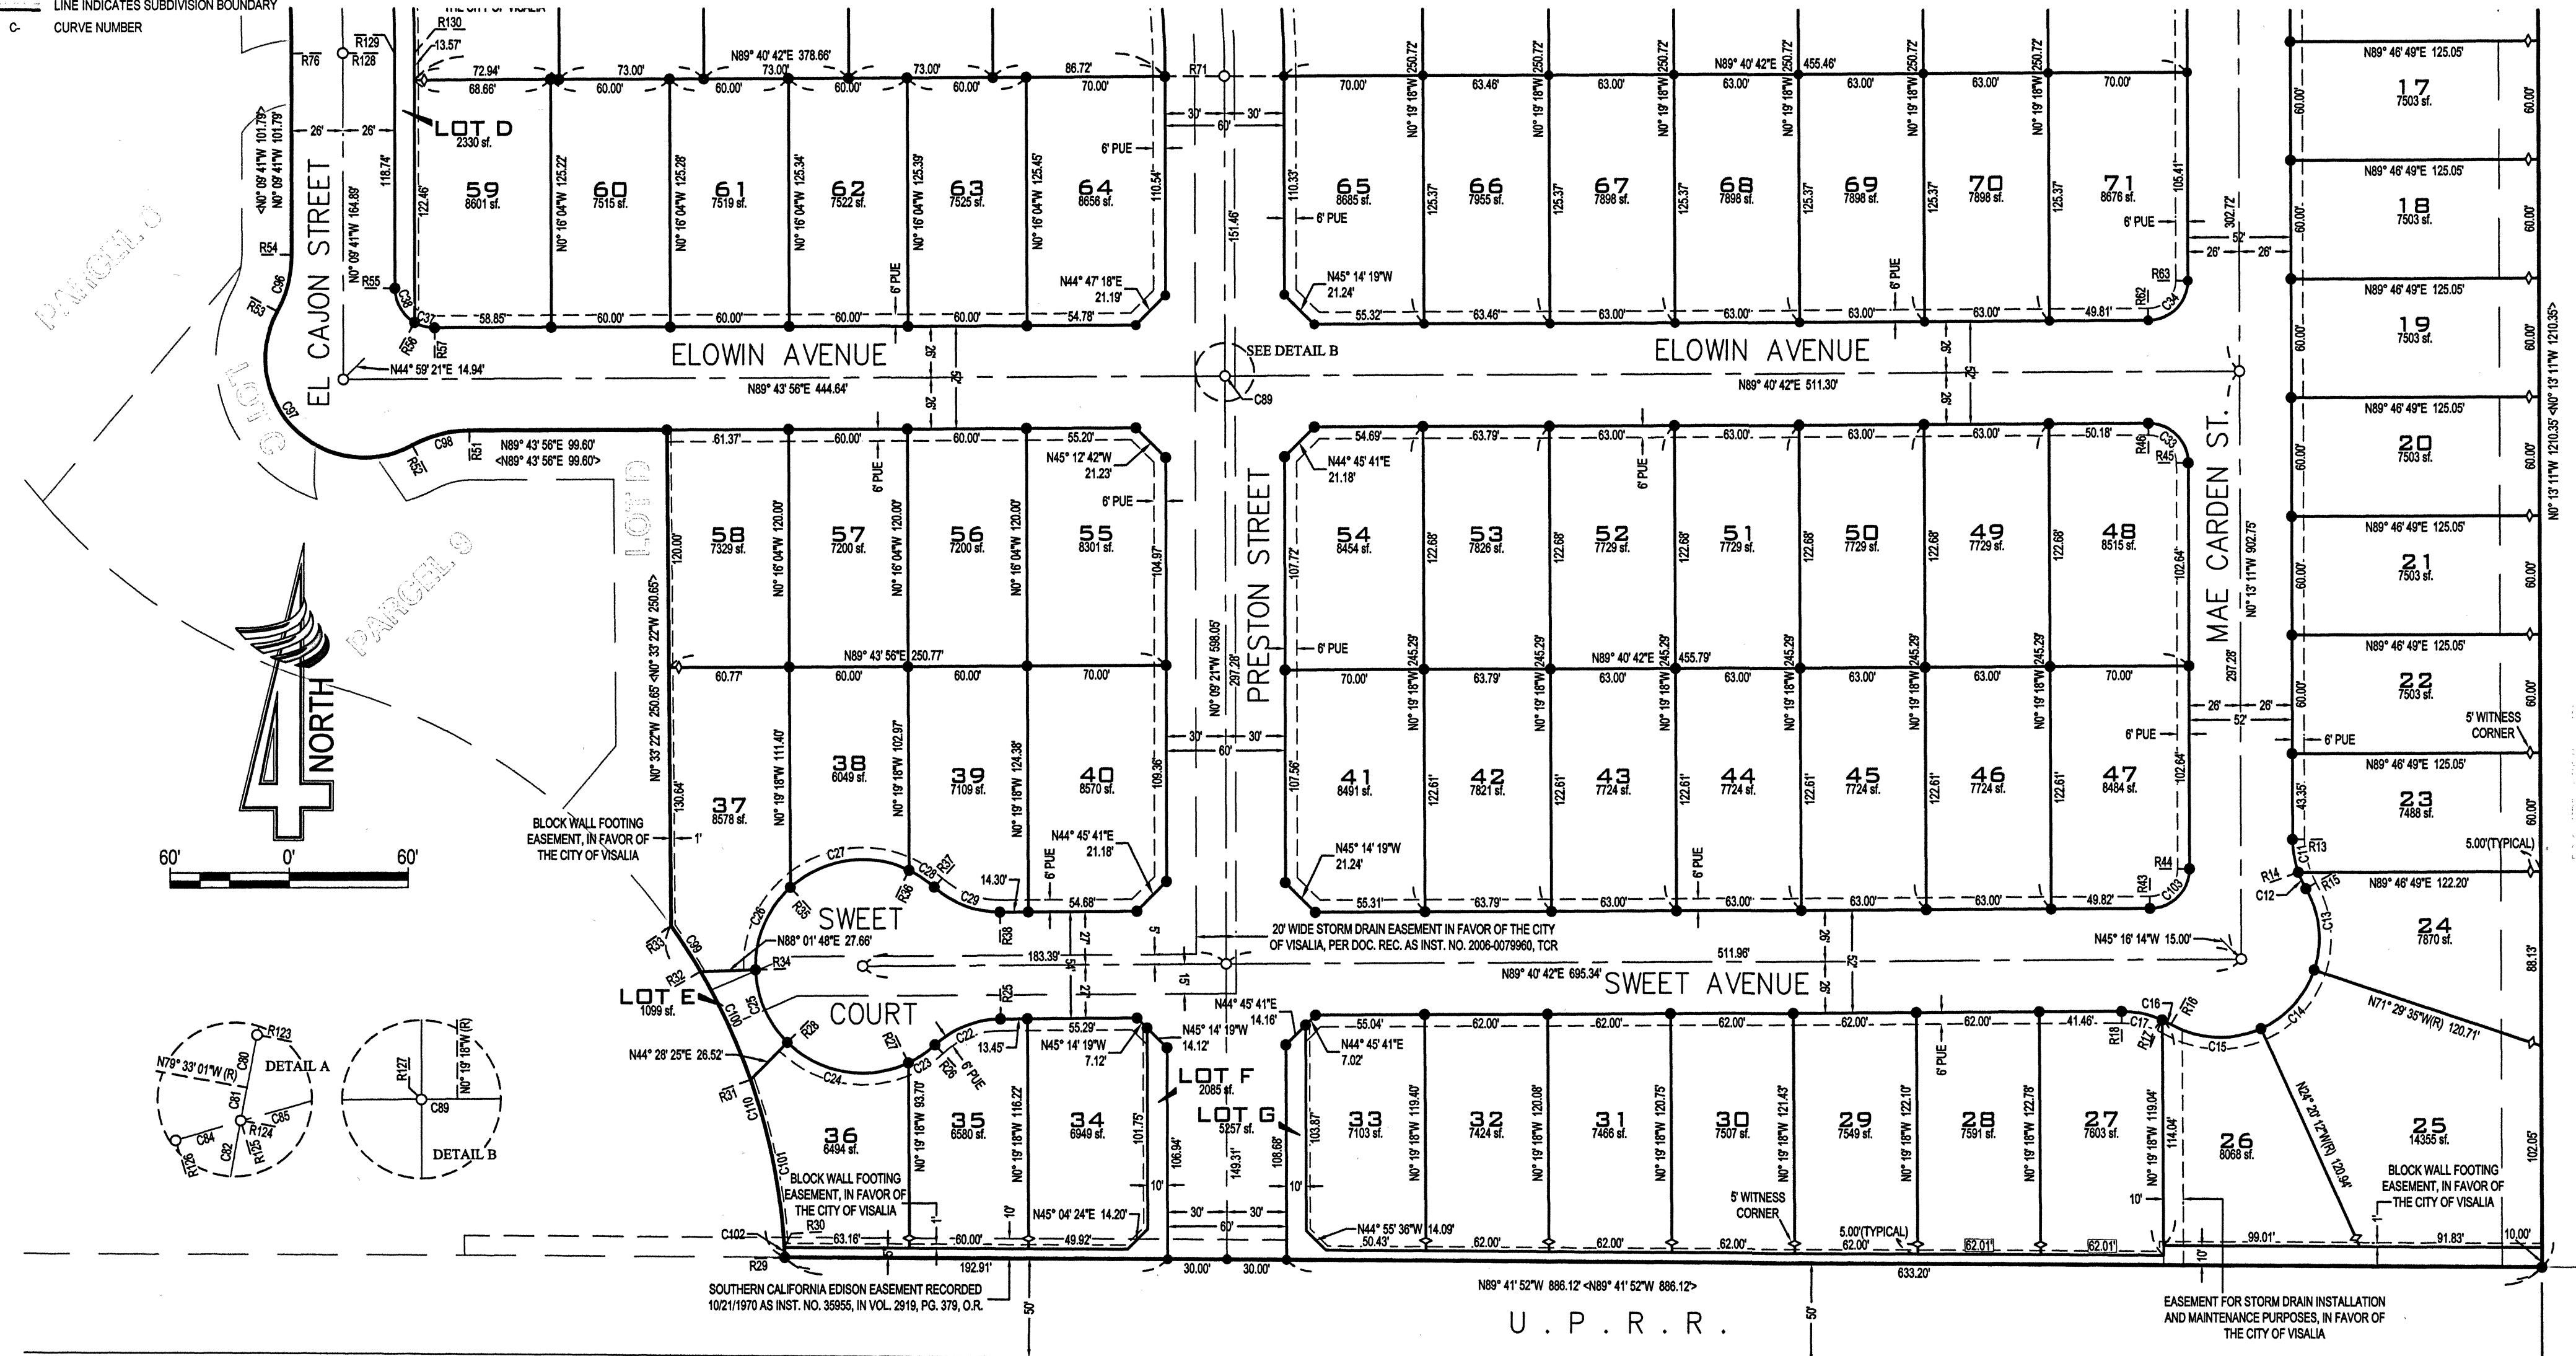

PREPARED BY:



324 S. SANTA FE ST., STE. A
VISALIA, CA 93292
TEL: 559.802.3052
FAX: 559.802.3215

SHEET 3 OF 4

DI MELLO TOSCANA

BASIS OF BEARINGS
THE SOUTH LINE OF THE SW 1/4 OF SECTION 22-18/24 PER PARCEL MAP NO. 4869, PER MAP REC. IN BK. 49 OF PARCEL MAPS AT PG 74, T.C.R. TAKEN AS:
S89°39'57"E

RADIAL TABLE	
Line #	Direction
R1	N89° 49' 07"E
R2	S82° 58' 04"E
R3	S37° 34' 40"W
R4	S8° 00' 14"E
R5	S2° 16' 41"E
R6	S0° 19' 18"E
R7	N0° 19' 18"W
R8	S30° 19' 40"E
R9	S18° 15' 00"E
R10	S80° 45' 27"E
R11	N60° 12' 49"W
R12	N89° 46' 49"E
R13	S89° 46' 49"W
R14	N70° 19' 25"E
R15	N59° 47' 44"E
R16	S29° 39' 47"W
R17	N23° 56' 07"E
R18	S0° 19' 18"E
R25	S0° 19' 18"E
R26	N42° 46' 18"W
R27	N25° 29' 56"W
R28	S44° 28' 25"W
R29	S87° 25' 58"W
R30	N86° 31' 12"E
R31	S70° 43' 58"W
R32	N59° 44' 48"E
R33	S54° 43' 23"W
R34	N88° 01' 48"E
R35	N42° 23' 04"W
R36	S25° 51' 24"W
R37	N42° 07' 43"E
R38	S0° 19' 18"E
R43	N0° 19' 18"W
R44	N89° 46' 49"E
R45	N89° 46' 49"E
R46	S0° 19' 18"E
R51	S0° 16' 04"E
R52	N28° 56' 06"W
R53	N61° 34' 34"W
R54	N89° 50' 19"E

RADIAL TABLE	
Line #	Direction
R55	N89° 50' 19"E
R56	S29° 50' 19"W
R57	S0° 16' 04"E
R62	N0° 19' 18"W
R63	N89° 46' 49"E
R64	N89° 46' 49"E
R65	S0° 19' 18"E
R67	S78° 09' 41"W
R68	N77° 48' 13"E
R69	S78° 54' 32"W
R71	N89° 50' 39"E
R72	S0° 19' 18"E
R73	N38° 26' 59"W
R74	S80° 46' 13"W
R75	N82° 17' 29"E
R76	N89° 51' 24"W
R77	N67° 01' 03"E
R78	S15° 01' 28"W
R79	S75° 46' 16"W
R80	N74° 17' 00"E
R81	N0° 19' 18"W
R82	S77° 28' 05"W
R83	S68° 05' 13"W
R84	N77° 02' 54"E
R85	S78° 49' 26"W
R86	S42° 03' 36"E
R87	N0° 19' 18"W
R88	S82° 29' 05"W
R89	S0° 19' 18"E
R90	N25° 46' 20"E
R91	S84° 53' 18"W
R92	N86° 39' 50"E
R93	S89° 57' 26"E
R94	N89° 57' 26"W
R95	S0° 02' 38"W
R96	S0° 02' 38"W
R97	S85° 12' 04"E
R98	S89° 48' 27"W
R99	S79° 42' 42"E
R100	N78° 27' 37"W

RADIAL TABLE	
Line #	Direction
R101	S19° 05' 03"E
R102	N9° 38' 13"W
R103	S8° 03' 25"E
R104	S84° 43' 48"E
R105	N89° 50' 39"E
R106	S0° 19' 18"E
R107	N6° 45' 49"W
R108	N12° 31' 21"W
R109	S82° 09' 46"E
R110	N89° 50' 39"E
R111	S88° 02' 20"W
R113	S88° 12' 48"W
R115	N83° 15' 09"E
R116	S0° 19' 18"E
R117	N89° 46' 49"E
R118	N89° 46' 49"E
R119	S0° 19' 18"E
R120	S89° 49' 16"W
R121	N81° 52' 25"W
R122	N85° 27' 59"W
R123	S78° 48' 29"E
R124	S79° 33' 23"E
R125	N16° 06' 29"W
R126	S16° 47' 16"E
R127	N0° 16' 04"W
R128	N89° 51' 47"W
R129	N89° 52' 09"W
R130	N89° 52' 17"W

CURVE TABLE				
Curve #	Length	Radius	Delta	Tangent
C1	20.75'	20.00'	59°27'16"	11.42'
C2	15.91'	20.00'	45°34'53"	8.40'
C3	60.06'	601.00'	5°43'33"	30.05'
C4	20.52'	601.00'	1°57'23"	10.26'
C5	26.19'	50.00'	30°00'22"	13.40'
C6	10.54'	50.00'	12°04'40"	5.29'
C7	54.96'	50.00'	62°58'35"	30.63'
C8	47.57'	50.00'	54°30'58"	25.76'
C9	17.93'	50.00'	20°32'38"	9.06'
C10	26.19'	50.00'	30°00'22"	13.40'
C11	16.98'	50.00'	19°27'24"	8.57'
C12	9.19'	50.00'	8°31'41"	4.61'
C13	42.51'	50.00'	48°42'42"	22.63'
C14	41.15'	50.00'	47°09'23"	21.82'
C15	47.12'	50.00'	53°59'58"	25.48'
C16	5.00'	50.00'	5°43'40"	2.50'
C17	21.17'	50.00'	24°15'24"	10.74'
C22	36.30'	49.00'	42°27'01"	19.03'
C23	16.28'	54.00'	17°16'23"	8.20'
C24	65.95'	54.00'	69°58'21"	37.79'
C25	41.05'	54.00'	43°33'23"	21.57'
C26	46.73'	54.00'	49°35'08"	24.94'
C27	64.32'	54.00'	68°14'28"	36.59'
C28	15.34'	54.00'	16°16'19"	7.72'
C29	36.30'	49.00'	42°27'01"	19.03'
C33	31.45'	20.00'	90°06'06"	20.04'
C34	31.38'	20.00'	89°53'54"	19.96'
C37	10.51'	20.00'	30°06'22"	5.38'
C38	20.94'	20.00'	60°00'00"	11.55'
C39	89.21'	652.00'	7°50'22"	44.67'
C40	107.74'	662.00'	9°19'31"	53.99'
C41	20.69'	20.00'	59°15'32"	11.38'
C42	13.31'	20.00'	38°07'41"	6.91'
C44	98.77'	470.00'	12°02'26"	49.57'
C45	108.07'	530.00'	11°40'58"	54.22'
C47	31.45'	20.00'	90°06'06"	20.04'
C48	31.38'	20.00'	89°53'54"	19.96'
C50	14.81'	470.00'	1°48'19"	7.40'
C51	15.09'	530.00'	1°37'51"	7.54'
C53	5.36'	20.00'	15°20'46"	2.69'

CURVE TABLE				
Curve #	Length	Radius	Delta	Tangent
C54	20.69'	20.00'	59°15'32"	11.38'
C55	82.68'	652.00'	7°15'57"	41.40'
C56	101.14'	662.00'	8°45'13"	50.67'
C57	10.53'	564.00'	1°04'11"	5.26'
C58	100.49'	574.00'	10°01'51"	50.37'
C59	105.69'	564.00'	10°44'12"	53.00'
C60	21.26'	20.00'	60°53'30"	11.76'
C61	14.57'	20.00'	41°44'18"	7.62'
C62	50.76'	376.00'	7°44'08"	25.42'
C64	64.39'	680.00'	5°25'33"	32.22'
C65	86.49'	620.00'	7°59'34"	43.32'
C67	55.18'	549.00'	5°45'32"	27.61'
C68	61.73'	549.00'	6°26'31"	30.90'
C69	31.45'	20.00'	90°06'06"	20.04'
C70	21.16'	20.00'	60°37'40"	11.69'
C71	3.30'	20.00'	9°26'50"	1.65'
C72	97.58'	798.00'	7°00'22"	48.85'
C73	77.41'	808.00'	5°29'22"	38.74'
C74	49.61'	30.00'	94°45'16"	32.60'
C75	47.12'	30.00'	90°00'04"	30.00'
C76	33.85'	574.00'	3°22'44"	16.93'
C77	50.74'	564.00'	5°09'15"	25.39'
C78	21.26'	20.00'	60°53'30"	11.76'
C79	9.11'	20.00'	26°05'37"	4.63'
C80	8.80'	650.00'	0°46'32"	4.40'
C81	0.07'	650.00'	0°00'22"	0.03'
C82	120.25'	650.00'	10°35'58"	60.30'
C83	100.59'	350.00'	16°27'59"	50.64'
C84	6.82'	575.00'	0°40'47"	3.41'
C85	158.43'	575.00'	15°47'12"	79.72'
C86	57.52'	500.00'	6°35'30"	28.79'
C87	47.55'	500.00'	5°26'56"	23.79'
C88	105.07'	500.00'	12°02'26"	52.73'
C89	0.33'	350.00'	0°03'14"	0.16'
C90	138.42'	626.00'	12°40'08"	69.49'
C91	114.18'	626.00'	10°27'02"	57.25'
C92	161.97'	600.00'	15°28'02"	81.48'
C93	79.15'	600.00'	7°33'29"	39.63'
C94	251.57'	626.00'	23°01'31"	127.50'
C95	242.17'	600.00'	23°07'33"	122.76'

CURVE TABLE				
Curve #	Length	Radius	Delta	Tangent
C96	29.93'	60.00'	28°35'08"	15.29'
C97	128.59'	50.00'	147°21'32"	170.76'
C98	30.02'	60.00'	28°40'02"	15.33'
C99	27.56'	314.35'	5°01'28"	13.79'
C100	60.27'	314.35'	10°59'09"	30.23'
C101	86.62'	314.35'	15°47'14"	43.58'
C102	5.01'	314.35'	0°54'46"	2.50'
C103	31.38'	20.00'	89°53'54"	19.96'
C105	10.22'	530.00'	1°06'19"	5.11'
C106	112.30'	892.00'	7°12'49"	56.23'
C107	130.75'	902.00'	8°18'19"	65.49'
C108	169.39'	850.00'	11°25'04"	84.98'
C109	52.68'	324.00'	9°18'55"	26.40'
C110	179.46'	314.35'	32°42'36"	92.25'

6-7-16