


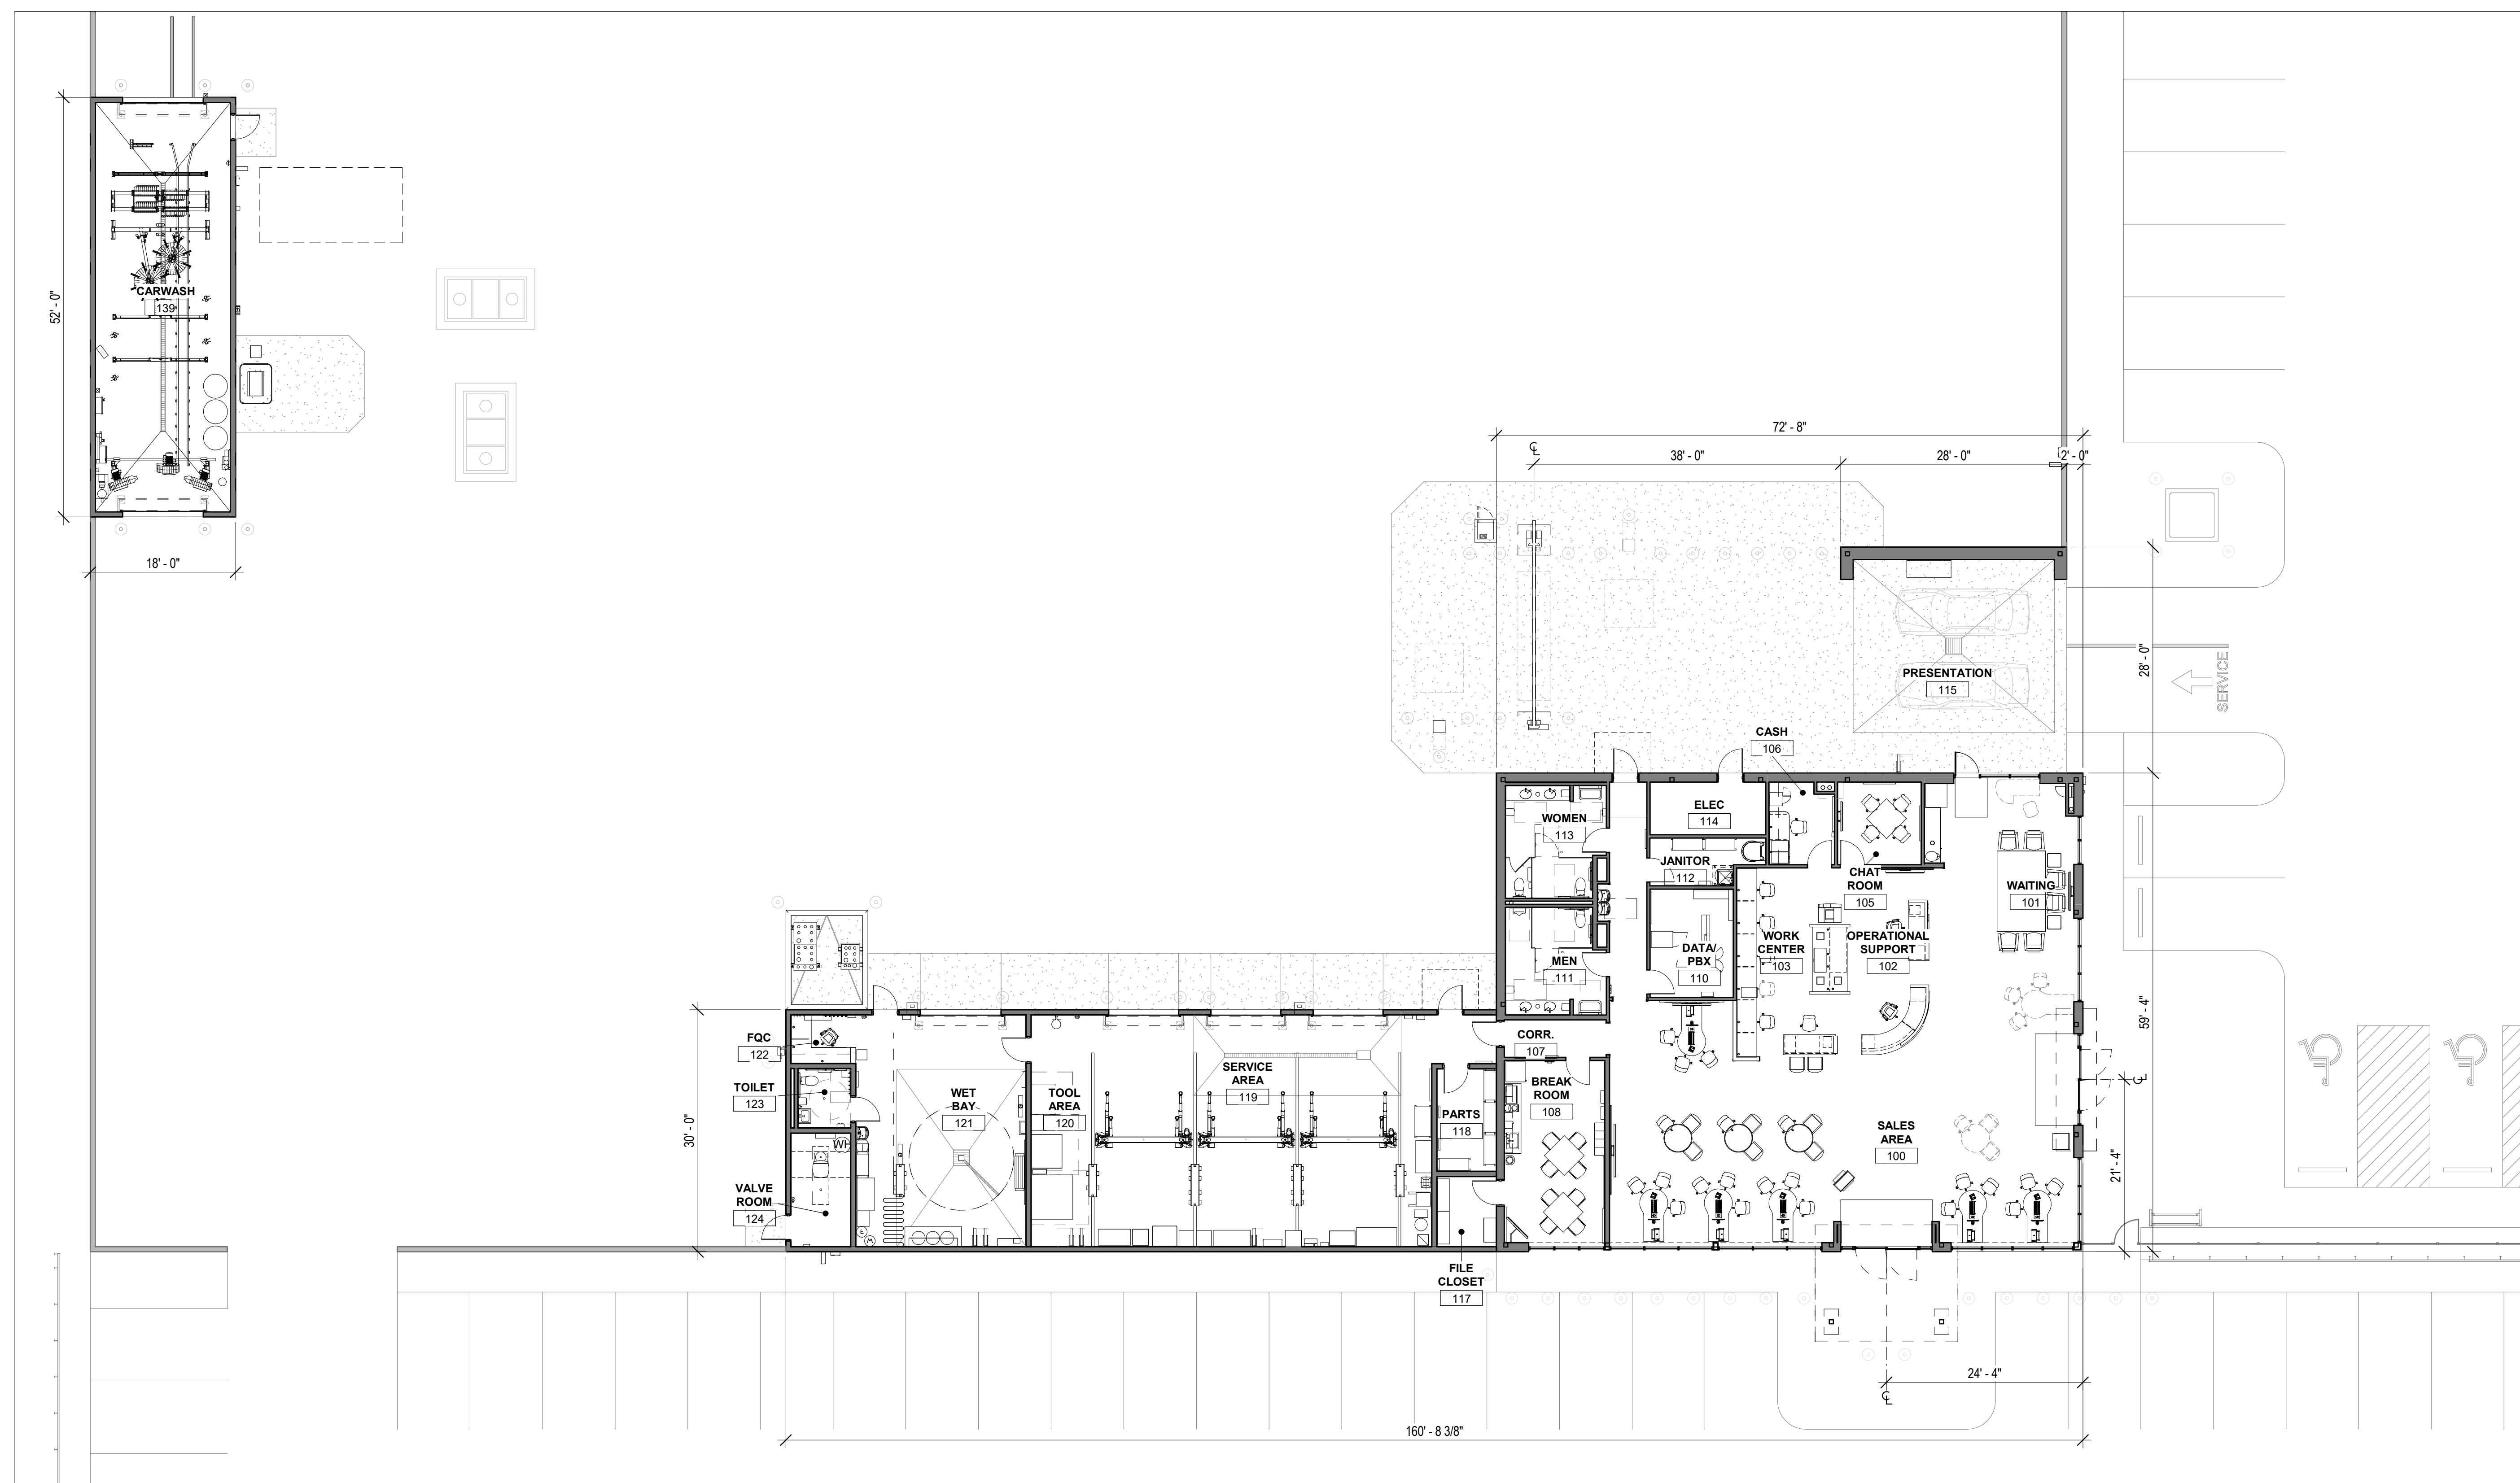

KEPER O'BRIEN HERR ARCHITECTS

A 2.0
11 MAY 2021