



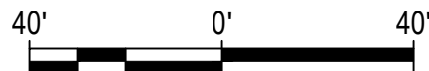


Know what's below.
Call before you dig.

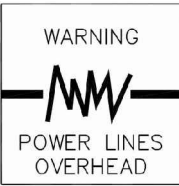

SINGING, STRIPING & PAVEMENT MARKING INSTALLATIONS QUANTITIES (THIS SHEET ONLY)													
ROAD	ROADSIDE SIGNS					ROADWAY MARKING QUANTITIES				ROADWAY STRIPING QUANTITIES			
	CODE(S)	PANEL SIZE	SIGN MESSAGE	BACKGROUND COLOR	LEGEND COLOR(S)	No.	DESCRIPTION	NUMBER OF UNITS	AREA PER UNIT (FT ²)	TOTAL AREA (FT ²)	DETAIL NUMBER	DESCRIPTION	TOTAL LENGTH (LINEAR FEET)
RIGGIN AVE.	R6-1(R)	36" X 12"	ONE WAY ->	BLACK	WHITE	2	TYPE IV ARROW	13	15	195	39A	BIKE LANE INTERSECTION LINE	320
	R5-1	36" X 36"	DO NOT ENTER	WHITE	RED	2	BIKE LANE W/ ARROW	8	14.5	116	9	LANE LINE W/ MARKER- MULTILANE	2,980
	W4-2	36" X 36"	N/A	YELLOW	BLACK	1	CROSSWALK STRIPING (WHITE)	822	1	822	38	CHANNELIZING LINE W/ MARKER	973
	R81(CA)	12" X 18"	BIKE LANE	WHITE	BLACK	4	"STOP" PAVEMENT MARKER	2	22	44	39	BIKE LANE LINE	3,900
	R81A(CA)	12" X 5"	BEGIN	WHITE	BLACK	1	"ONLY" PAVEMENT MARKER	1	22	22	38A	CHANNELIZING LINE	780
	R81B(CA)	12" X 5"	END	WHITE	BLACK	1	TYPE VI ARROW	2	42	84	27B	RIGHT EDGE LINE	535
	M6-1(R)	12" X 9"	N/A	WHITE	BLACK	2	STOP LIMIT LINE	21	1	21		RED CURB	369
	R3-7(R)	36" X 36"	RIGHT LANE MUST TURN RIGHT	WHITE	BLACK	1						4" WHITE DIAGONAL MARKINGS	555
	R7-9	12" X 18"	NO PARKING BIKE LANE	WHITE	RED	8							
	R4-4	36" X 30"	BEGIN RIGHT TURN LANE	WHITE	BLACK	1							
	R1-1	36" X 36"	STOP SIGN	RED	WHITE	1							
	OM2-1H	12" X 6"	N/A	WHITE	BLACK	4							
	TYPE F DEL.	N/A	N/A	YELLOW	BLACK	2							
	TR-2	N/A	N/A	WHITE	BLACK	1							
	R4-1	N/A	DO NOT PASS	WHITE	BLACK	1							
TOTALS	W9-1	36" X 36"	RIGHT LANE ENDS	YELLOW	BLACK	1				1,304			10,412

- SIGNING AND STRIPING NOTES:
- ALL WORK SHALL BE DONE IN ACCORDANCE WITH THE LATEST EDITIONS OF THE STATE OF CALIFORNIA DEPARTMENT OF TRANSPORTATION STANDARD PLANS AND SPECIFICATIONS, SIGN SPECIFICATION SHEETS, THE 2014 CALIFORNIA MANUAL OF UNIFORM TRAFFIC CONTROL DEVICES (2014 CALIFORNIA MUTCD), THE LATEST EDITION OF THE CITY OF VISALIA STANDARD SPECIFICATION AND DRAWINGS, AND THE SPECIAL PROVISIONS.
 - THESE PLANS ARE ACCURATE FOR STRIPING ONLY.
 - ALL EXISTING PAVEMENT DELINEATION IN CONFLICT WITH PROPOSED PAVEMENT DELINEATION SHALL BE REMOVED BY WET SANDBLASTING OR OTHER APPROVED METHODS WHICH WILL CAUSE THE LEAST POSSIBLE DAMAGE TO THE PAVEMENT.
 - THE CONTRACTOR IS RESPONSIBLE TO RECORD AND DOCUMENT AS NECESSARY EXISTING STRIPING, PAVEMENT MARKERS AND MARKINGS AND BLUE DOT MARKERS FOR FIRE HYDRANTS IN ORDER TO REPLACE THE STRIPING, PAVEMENT MARKERS AND MARKINGS PER CURRENT STANDARDS.
 - PERMANENT STRIPING, PAVEMENT MARKINGS, AND PAVEMENT MARKERS SHALL BE INSTALLED 7 DAYS AFTER NEW PAVEMENT IS PLACED.
 - ALL EXISTING SIGNS SHALL BE PROTECTED IN PLACE UNLESS NOTED OTHERWISE ON THE PLANS.
 - ALL NEW OR RELOCATED STREET SIGNS SHALL HAVE CONCRETE FOOTINGS AS SHOWN ON CITY STD. TS-1.
 - SIGNS TO BE INSTALLED ON STREET LIGHT POLES WHENEVER POSSIBLE.
 - ALL SIGNS THAT ARE TO BE SALVAGED SHALL BE BROUGHT TO THE CITY OF VISALIA'S CORPORATE YARD.
 - GREEN PAINT: 1/2" METHYL METHACRYLATE (MMA) INTERMIXED WITH HARD-WEARING AGGREGATE (MMS HARDNESS > 7), THICK, COLOR STABLE WITH > 60 BPN SLIP RESISTANCE. TYPE ENNIS-FLUT "MMAX, TRANSPOR-COLOR-SAFE" OR APPROVED EQUAL. PAINT SHALL EXTEND FULL WIDTH OF BIKE LANE FROM GUTTER LIP TO LANE LINE, FOR 25 LINEAR FEET IN DIRECTION OF TRAVEL.

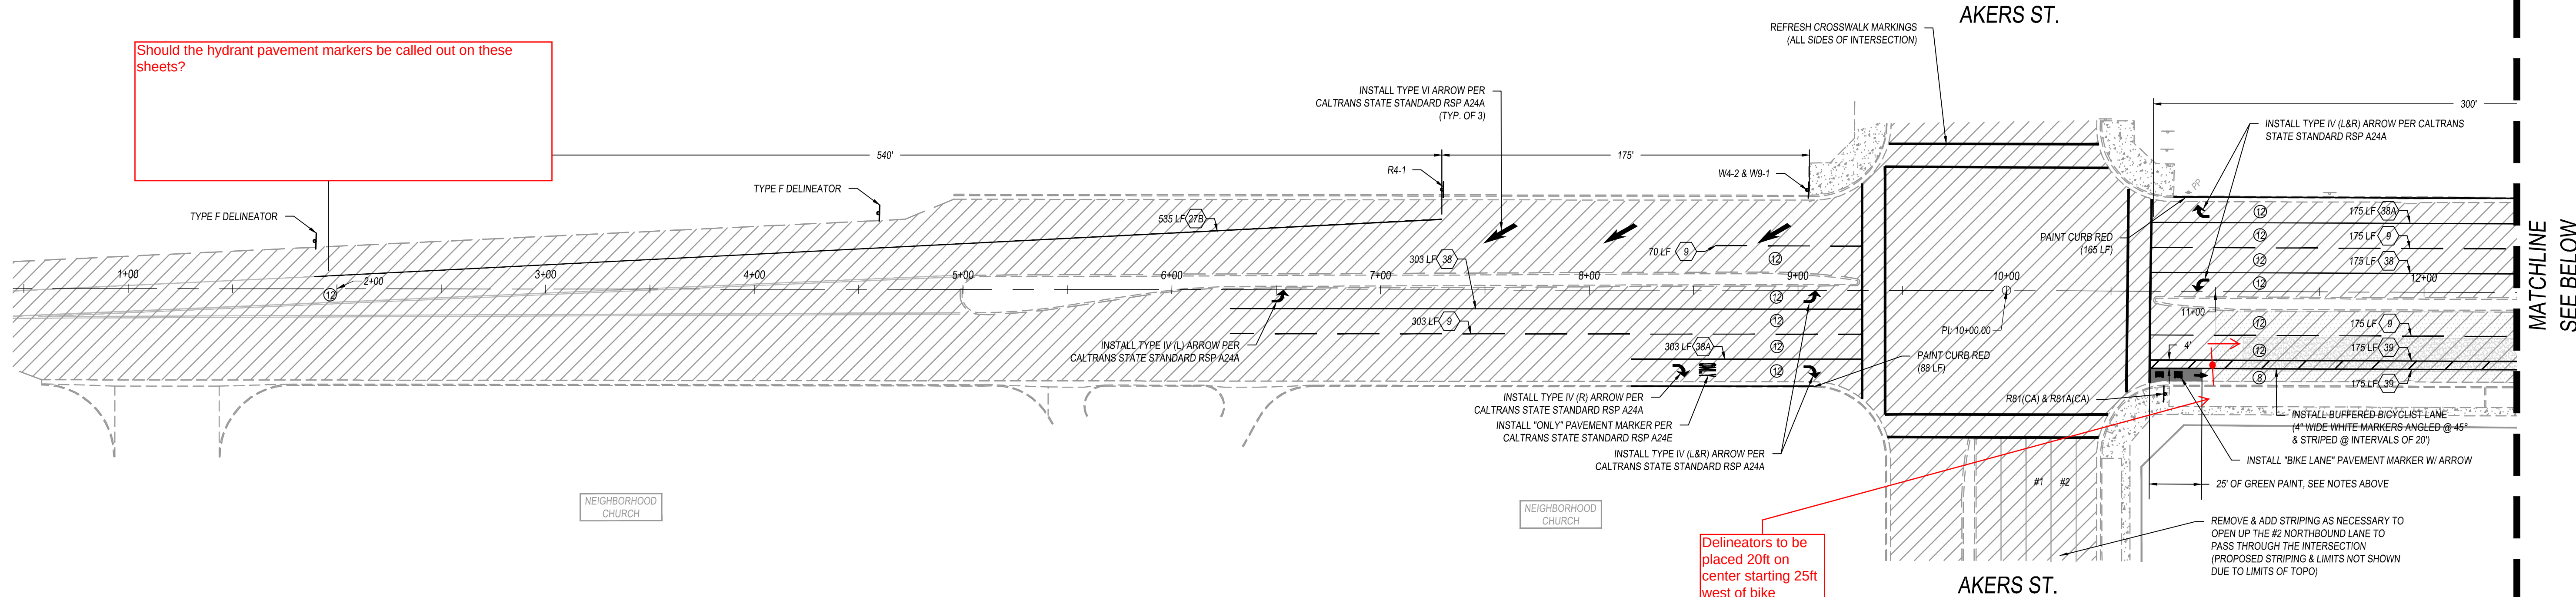


RIGGIN AVE. STA: 1+00-12+45

LEGEND & KEYNOTES

- (X) INSTALL DETAIL NO. PER STATE STANDARD PLANS
- XX LF LENGTH INDICATED
- (X) NO. INDICATES WIDTH OF LANE

- INSTALL TYPE IV (L) PAVEMENT MARKING
- INSTALL TYPE IV (R) PAVEMENT MARKING
- INSTALL TYPE VI PAVEMENT MARKING
- INSTALL SHARROW
- INSTALL "STOP" PAVEMENT MARKING
- INSTALL "ONLY" PAVEMENT MARKING
- FURNISH & INSTALL SIGN AND POST AT THIS LOCATION

CRENSHAW ST.

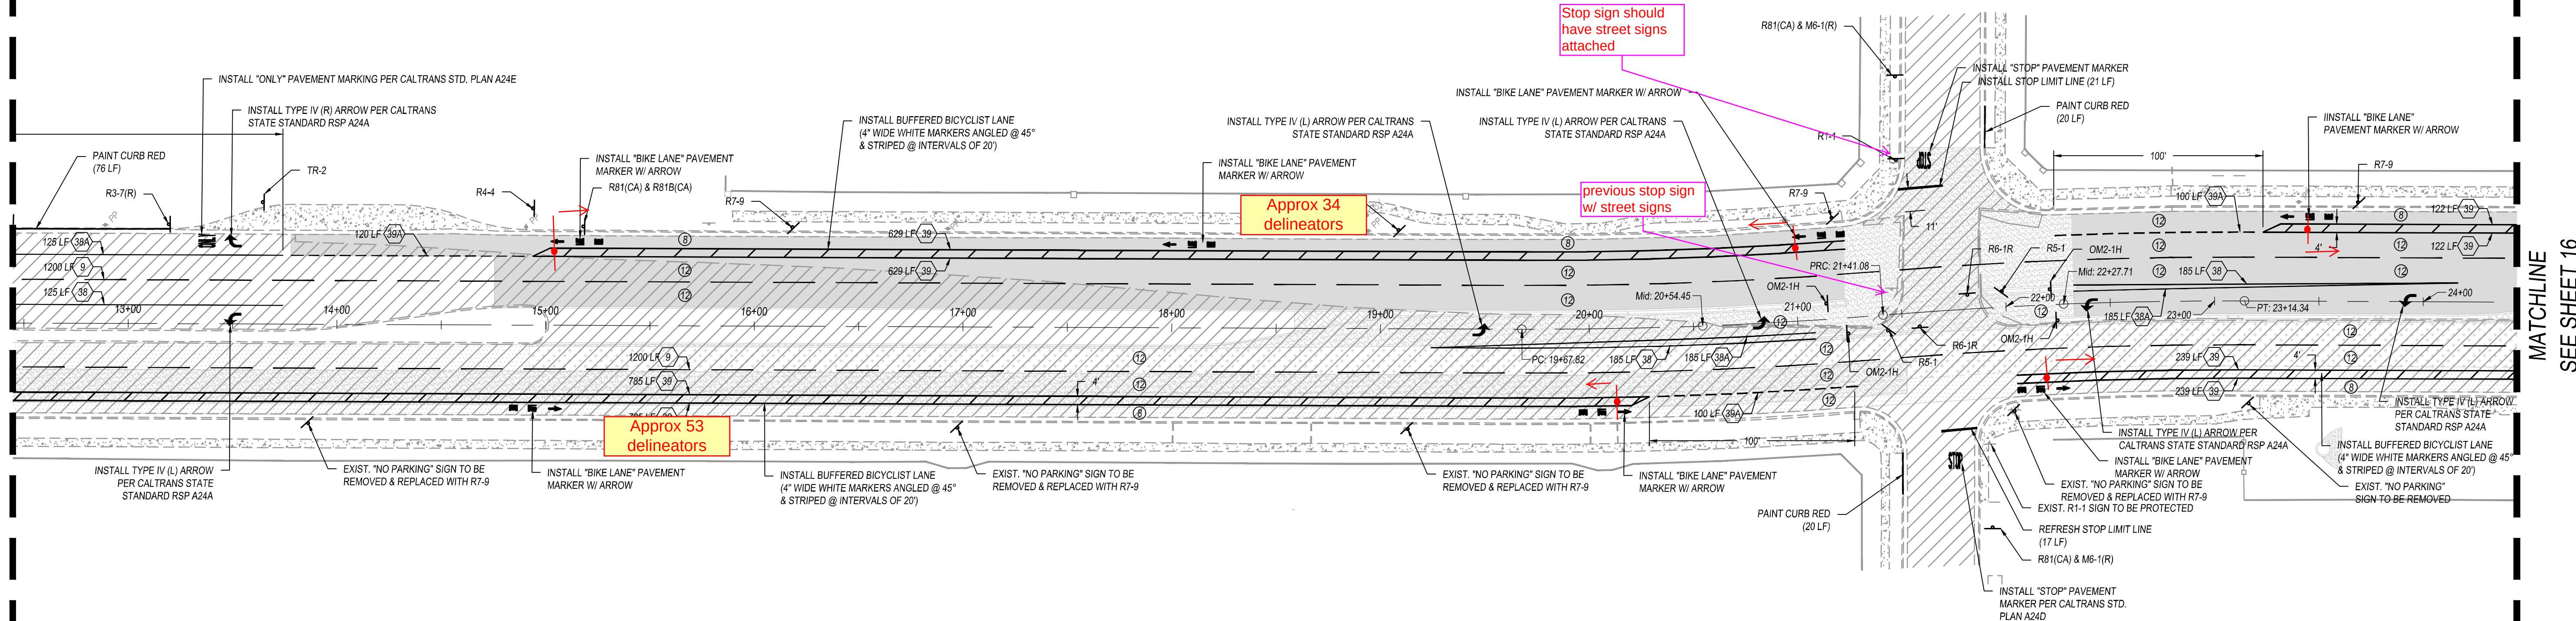


RIGGIN AVE. STA: 12+45-24+45

CRENSHAW ST.



324 S. SANTA FE, STE. A
P.O. BOX 7592
VISALIA, CA 93292
TEL: 558.002.3002
FAX: 558.002.2475

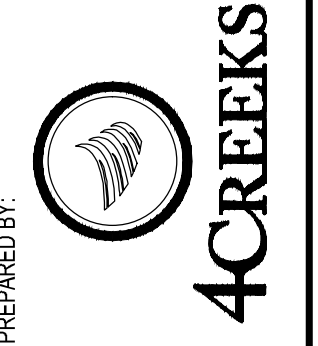



CITY OF VISALIA
315 E. ACEQUIA AVE.
VISALIA, CA 93291

RIGGIN AVENUE
WIDENING & IMPROVEMENTS
SIGNING, STRIPING & MARKING PLAN

PROJ. NO. 19131
DATE: 6/13/22
DESIGN BY: CC DRAWN BY: KC
SCALE: SEE PLAN
SHEET 15 OF 52




Know what's below.
Call before you dig.

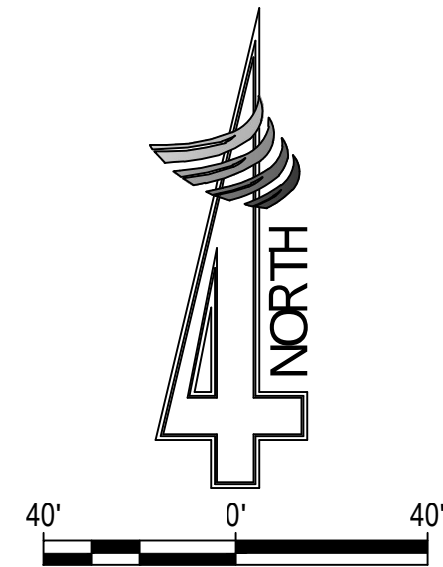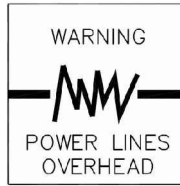

SINGING, STRIPING & PAVEMENT MARKING INSTALLATIONS QUANTITIES (THIS SHEET ONLY)													
ROAD	ROADSIDE SIGNS					ROADWAY MARKING QUANTITIES				ROADWAY STRIPING QUANTITIES			
	CODE(S)	PANEL SIZE	SIGN MESSAGE	BACKGROUND COLOR	LEGEND COLOR(S)	No.	DESCRIPTION	NUMBER OF UNITS	AREA PER UNIT (FT ²)	TOTAL AREA (FT ²)	DETAIL	DESCRIPTION	TOTAL LENGTH (LINEAR FEET)
RIGGIN AVE.	R81(CA)	12" X 18"	BIKE LANE	WHITE	BLACK	2	TYPE IV ARROW	4	15	60	39A	BIKE LANE INTERSECTION LINE	563
	M6-1(R)	12" X 9"	N/A	WHITE	BLACK	2	BIKE LANE W/ ARROW	12	14.5	174	9	LANE LINE W/ MARKER-- MULTILANE	4,706
	R7-9	12" X 18"	NO PARKING BIKE LANE	WHITE	RED	15	CROSSWALK STRIPING (WHITE)	178	1	178	38	CHANNELIZING LINE W/ MARKER	500
	OM2-1H	12" X 6"	N/A	WHITE	BLACK	2	"STOP" PAVEMENT MARKER	2	22	44	38A	CHANNELIZING LINE	XXX
	TR-2	N/A	N/A	WHITE	BLACK	1					39	BIKE LANE LINE	8,461
	R6-1(R)	36" X 12"	ONE WAY ->	BLACK	WHITE	1						RED CURB	133
	R5-1	36" X 36"	DO NOT ENTER	WHITE	RED	1						4" WHITE DIAGONAL MARKINGS	971
	OM1-1	N/A	N/A	YELLOW	YELLOW	1							
TOTALS						25				456			15,334

- SIGNING AND STRIPING NOTES:
- ALL WORK SHALL BE DONE IN ACCORDANCE WITH THE LATEST EDITIONS OF THE STATE OF CALIFORNIA DEPARTMENT OF TRANSPORTATION STANDARD PLANS AND SPECIFICATIONS, SIGN SPECIFICATION SHEETS, THE 2014 CALIFORNIA MANUAL OF UNIFORM TRAFFIC CONTROL DEVICES (2014 CALIFORNIA MUTCD), THE LATEST EDITION OF THE CITY OF VISALIA STANDARD SPECIFICATION AND DRAWINGS, AND THE SPECIAL PROVISIONS.
 - THESE PLANS ARE ACCURATE FOR STRIPING ONLY.
 - ALL EXISTING PAVEMENT DELINEATION IN CONFLICT WITH PROPOSED PAVEMENT DELINEATION SHALL BE REMOVED BY WET SANDBLASTING OR OTHER APPROVED METHODS WHICH WILL CAUSE THE LEAST POSSIBLE DAMAGE TO THE PAVEMENT.
 - THE CONTRACTOR IS RESPONSIBLE TO RECORD AND DOCUMENT AS NECESSARY EXISTING STRIPING, PAVEMENT MARKERS AND MARKINGS AND BLUE DOT MARKERS FOR FIRE HYDRANTS IN ORDER TO REPLACE THE STRIPING, PAVEMENT MARKERS AND MARKINGS PER CURRENT STANDARDS.
 - PERMANENT STRIPING, PAVEMENT MARKINGS, AND PAVEMENT MARKERS SHALL BE INSTALLED 7 DAYS AFTER NEW PAVEMENT IS PLACED.
 - ALL EXISTING SIGNS SHALL BE PROTECTED IN PLACE UNLESS NOTED OTHERWISE ON THE PLANS.
 - ALL NEW OR RELOCATED STREET SIGNS SHALL HAVE CONCRETE FOOTINGS AS SHOWN ON CITY STD. TS-1.
 - SIGNS TO BE INSTALLED ON STREET LIGHT POLES WHENEVER POSSIBLE.
 - ALL SIGNS THAT ARE TO BE SALVAGED SHALL BE BROUGHT TO THE CITY OF VISALIA'S CORPORATE YARD.
 - GREEN PAINT: 1/2" METHYL METHACRYLATE (MMA) INTERMIXED WITH HARD-WEARING AGGREGATE (MWS) HARDNESS > 7; THICK, COLOR STABLE WITH > 60 BPN SLIP RESISTANCE. TYPE ENNIS-FLUT "MAX. TRANSP. COLOR-SAFE" OR APPROVED EQUAL. PAINT SHALL EXTEND FULL WIDTH OF BIKE LANE FROM GUTTER LIP TO LANE LINE, FOR 25 LINEAR FEET IN DIRECTION OF TRAVEL.

MATCHLINE
SEE SHEET 15

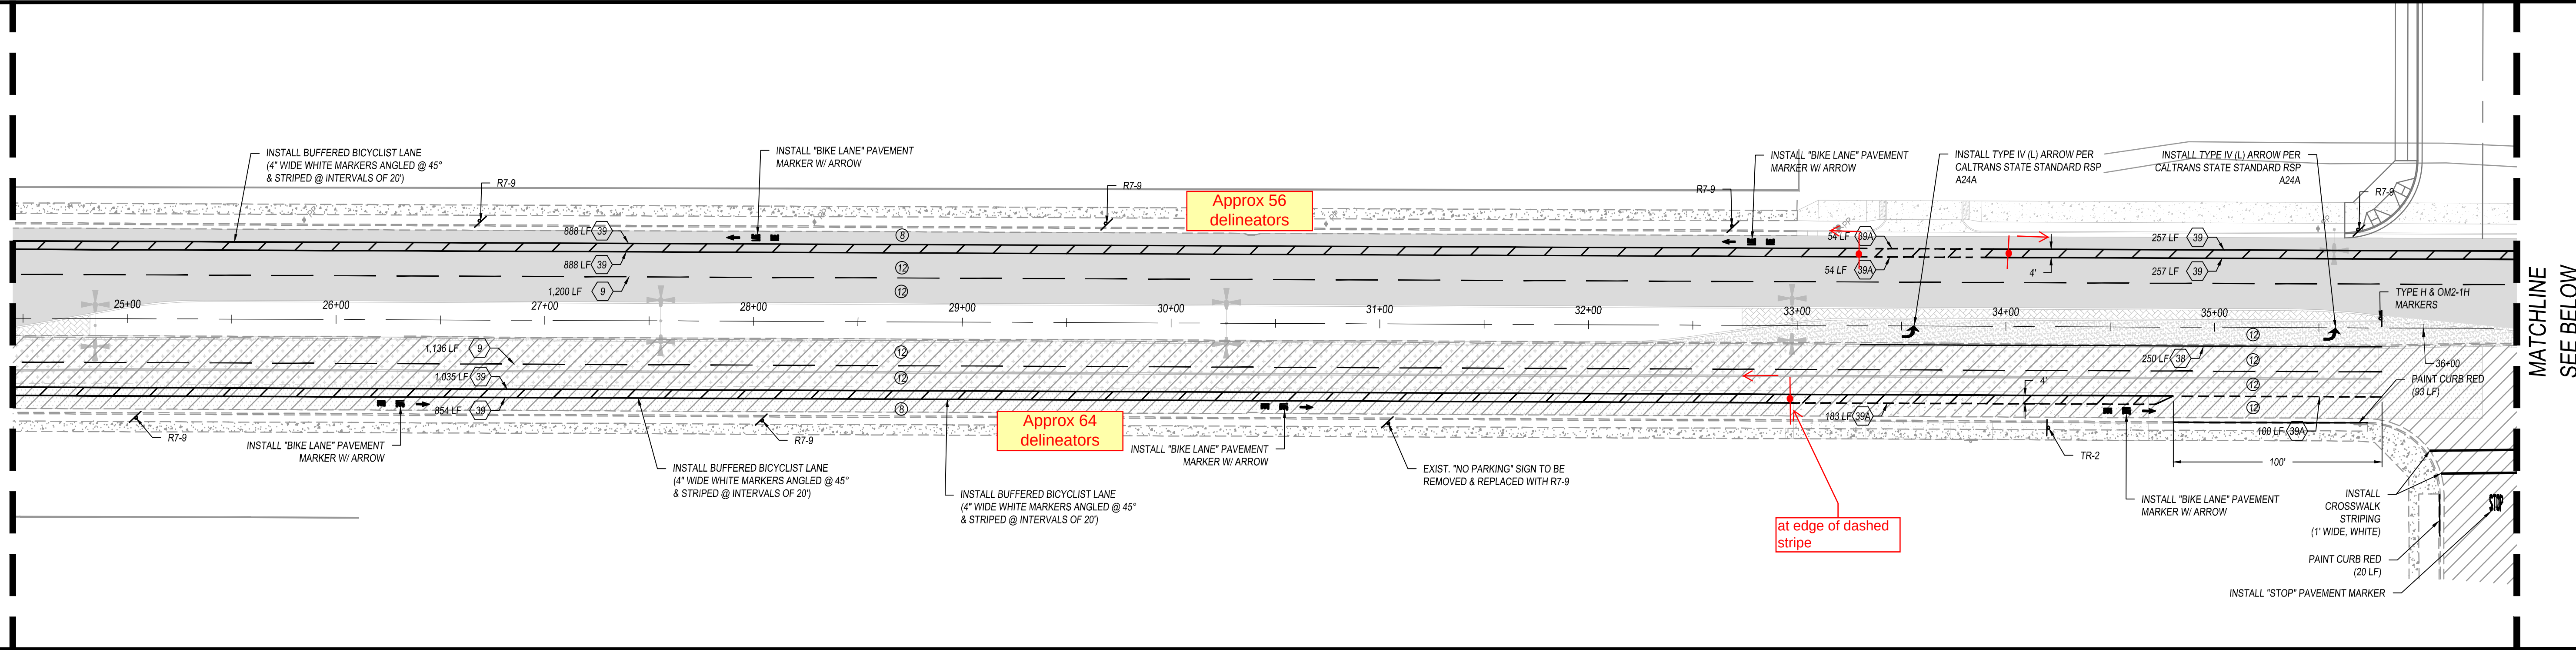


MATCHLINE
SEE BELOW

RIGGIN AVE. STA: 24+45-36+45

- LEGEND & KEYNOTES
- INSTALL DETAIL NO. PER STATE STANDARD PLANS
 - XX LF LENGTH INDICATED
 - NO. INDICATES WIDTH OF LANE
 - INSTALL TYPE IV (L) PAVEMENT MARKING
 - INSTALL TYPE IV (R) PAVEMENT MARKING
 - INSTALL TYPE VI PAVEMENT MARKING
 - INSTALL SHARROW
 - INSTALL "STOP" PAVEMENT MARKING
 - INSTALL "ONLY" PAVEMENT MARKING
 - FURNISH & INSTALL SIGN AND POST AT THIS LOCATION

LINWOOD ST.

MATCHLINE
SEE ABOVE

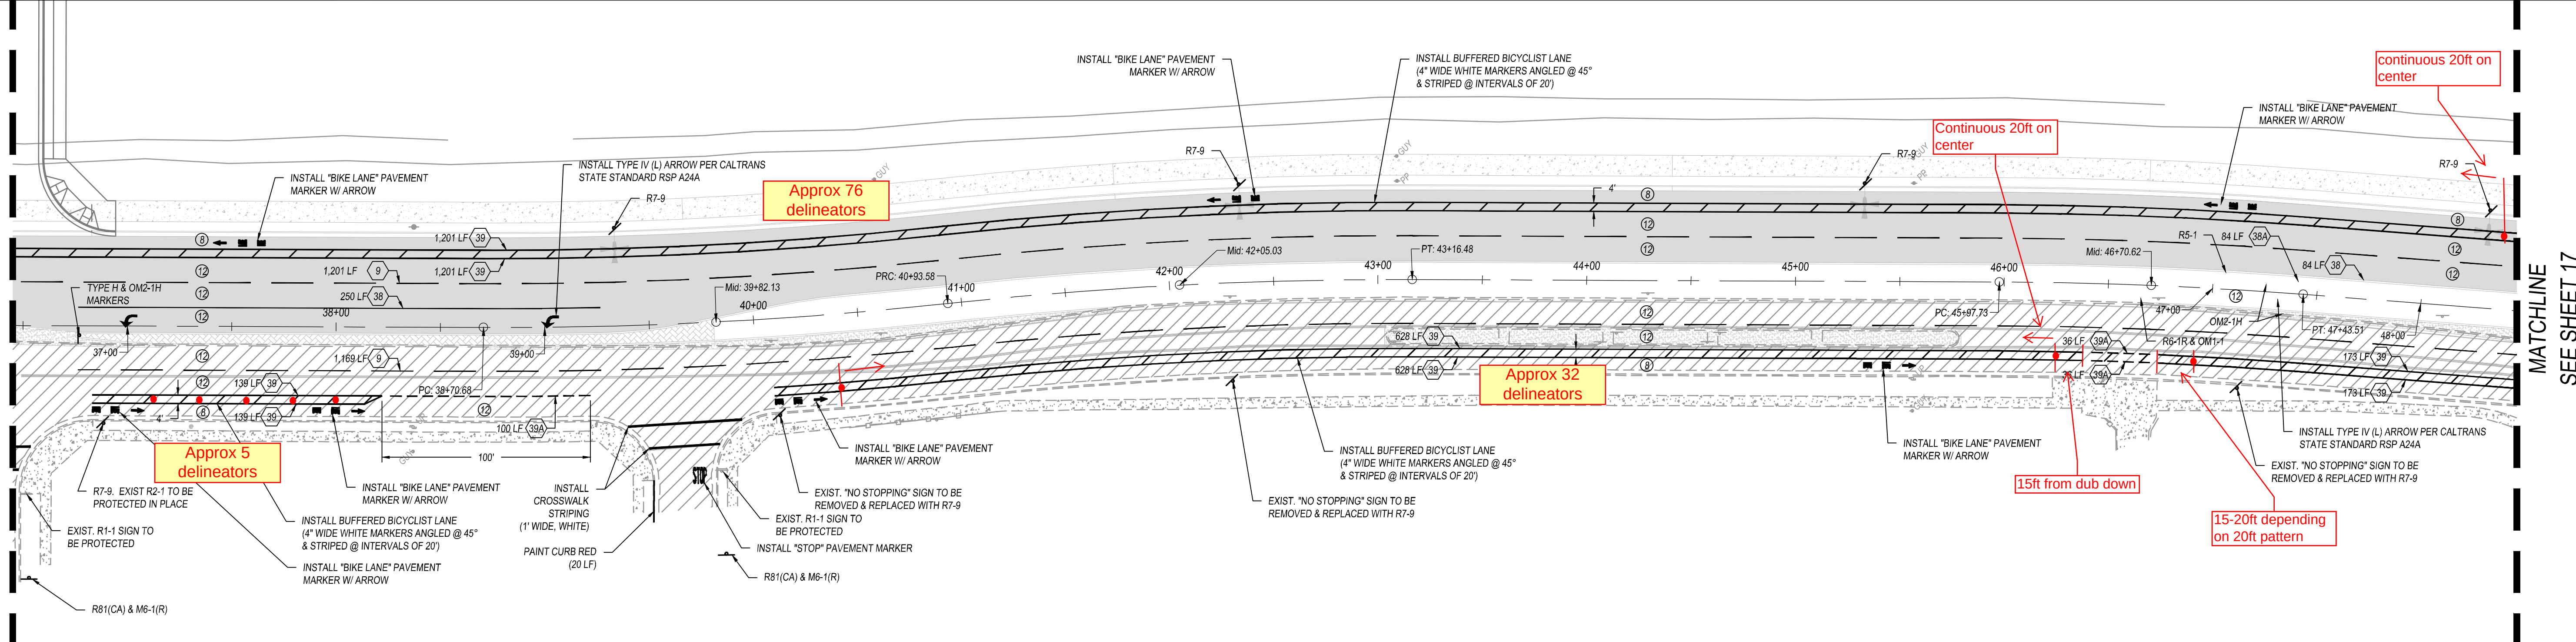

MATCHLINE
SEE SHEET 17

BOLLINGER ST.

RIGGIN AVE. STA: 36+45-48+45

PRIVATE DRIVE

NO. DATE DESCRIPTION

324 S. SANTA FE, STE. A
P.O. BOX 7593
VISALIA, CA 93292
TEL: 558.002.3002
FAX: 558.002.2475

4CREEKS
PREPARED BY:
CITY OF VISALIA
315 E. ACEQUIA AVE.
VISALIA, CA 93291



PROJ. NO. 19131
DATE: 6/13/22
DESIGN BY: CC DRAWN BY: KC
SCALE: SEE PLAN
SHEET 16 OF 52

CHK BY: CC
DRW BY: KC

WIDENING & IMPROVEMENTS
SIGNING, STRIPING & MARKING PLAN



Know what's below.
Call before you dig.

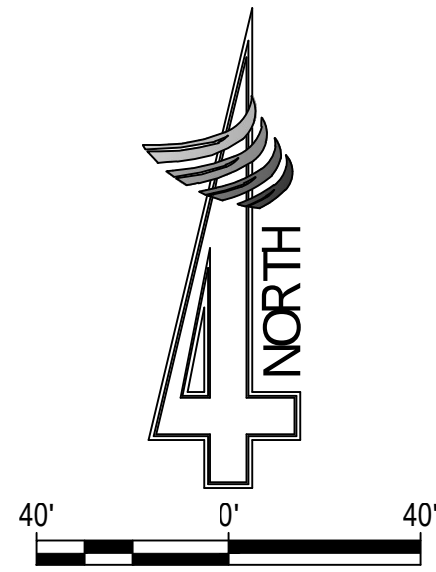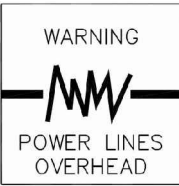

SINGING, STRIPING & PAVEMENT MARKING INSTALLATIONS QUANTITIES (THIS SHEET ONLY)												
ROAD	ROADSIDE SIGNS					ROADWAY MARKING QUANTITIES				ROADWAY STRIPING QUANTITIES		
	CODE(S)	PANEL SIZE	SIGN MESSAGE	BACKGROUND COLOR	LEGEND COLOR(S)	No.	DESCRIPTION	NUMBER OF UNITS	AREA PER UNIT (FT ²)	TOTAL AREA (FT ²)	DETAIL NUMBER	TOTAL LENGTH (LINEAR FEET)
RIGGIN AVE.	R6-1(R)	36" X 12"	ONE WAY →	BLACK	WHITE	2	TYPE IV ARROW	8	15	120	39A	BIKE LANE INTERSECTION LINE
	R5-1	36" X 36"	DO NOT ENTER	WHITE	RED	2	BIKE LANE W/ ARROW	8	14.5	116	9	LANE LINE W/ MARKER- MULTILANE
	R81(CA)	12" X 18"	BIKE LANE	WHITE	BLACK	4	CROSSWALK STRIPING (WHITE)	101	1	101	38	CHANNELIZING LINE W/ MARKER
	R81A(CA)	12" X 5"	BEGIN	WHITE	BLACK	1	"STOP" PAVEMENT MARKER	2	22	44	39	BIKE LANE LINE
	R81B(CA)	12" X 5"	END	WHITE	BLACK	1	"ONLY" PAVEMENT MARKER	1	22	22	38A	CHANNELIZING LINE
	M6-1(R)	12" X 9"	N/A	WHITE	BLACK	2	STOP LIMIT LINE	16	9	16		RED CURB
	R3-7(R)	36" X 36"	RIGHT LANE MUST TURN RIGHT	WHITE	BLACK	1						4" WHITE DIAGONAL MARKINGS
	R7-9	12" X 18"	NO PARKING BIKE LANE	WHITE	RED	4						
	R4-4	36" X 30"	BEGIN RIGHT TURN LANE	WHITE	BLACK	1						
	OM2-1H	12" X 6"	N/A	WHITE	BLACK	4						
	TR-2	N/A	N/A	WHITE	BLACK	2						
	OM1-1	N/A	N/A	YELLOW	YELLOW	2						
TOTALS						26				419		8,495

- SIGNING AND STRIPING NOTES:
- ALL WORK SHALL BE DONE IN ACCORDANCE WITH THE LATEST EDITIONS OF THE STATE OF CALIFORNIA DEPARTMENT OF TRANSPORTATION STANDARD PLANS AND SPECIFICATIONS, SIGN SPECIFICATION SHEETS, THE 2014 CALIFORNIA MANUAL OF UNIFORM TRAFFIC CONTROL DEVICES (2014 CALIFORNIA MUTCD), THE LATEST EDITION OF THE CITY OF VISALIA STANDARD SPECIFICATION AND DRAWINGS, AND THE SPECIAL PROVISIONS.
 - THESE PLANS ARE ACCURATE FOR STRIPING ONLY.
 - ALL EXISTING PAVEMENT DELINEATION IN CONFLICT WITH PROPOSED PAVEMENT DELINEATION SHALL BE REMOVED BY WET SANDBLASTING OR OTHER APPROVED METHODS WHICH WILL CAUSE THE LEAST POSSIBLE DAMAGE TO THE PAVEMENT.
 - THE CONTRACTOR IS RESPONSIBLE TO RECORD AND DOCUMENT AS NECESSARY EXISTING STRIPING, PAVEMENT MARKERS AND MARKINGS AND BLUE DOT MARKERS FOR FIRE HYDRANTS IN ORDER TO REPLACE THE STRIPING, PAVEMENT MARKERS AND MARKINGS PER CURRENT STANDARDS.
 - PERMANENT STRIPING, PAVEMENT MARKINGS, AND PAVEMENT MARKERS SHALL BE INSTALLED 7 DAYS AFTER NEW PAVEMENT IS PLACED.
 - ALL EXISTING SIGNS SHALL BE PROTECTED IN PLACE UNLESS NOTED OTHERWISE ON THE PLANS.
 - ALL NEW OR RELOCATED STREET SIGNS SHALL HAVE CONCRETE FOOTINGS AS SHOWN ON CITY STD. TS-1.
 - SIGNS TO BE INSTALLED ON STREET LIGHT POLES WHENEVER POSSIBLE.
 - ALL SIGNS THAT ARE TO BE SALVAGED SHALL BE BROUGHT TO THE CITY OF VISALIA'S CORPORATE YARD.
 - GREEN PAINT: 1/2" METHYL METHACRYLATE (MMA) INTERMIXED WITH HARD-WEARING AGGREGATE (MHS) HARDNESS > 7, THICK, COLOR STABLE WITH > 60 BPN SLIP RESISTANCE. TYPE ENNIS-FLUT "MMAX, TRANSP COLO-SAFE" OR APPROVED EQUAL. PAINT SHALL EXTEND FULL WIDTH OF BIKE LANE FROM GUTTER LIP TO LANE LINE, FOR 25 LINEAR FEET IN DIRECTION OF TRAVEL.

KAYENTA ST.




KAYENTA ST.

RIGGIN AVE. STA 45-60+45

DEMAREE ST.

DEMAREE ST.

RIGGIN AVE. STA: 60+45-END

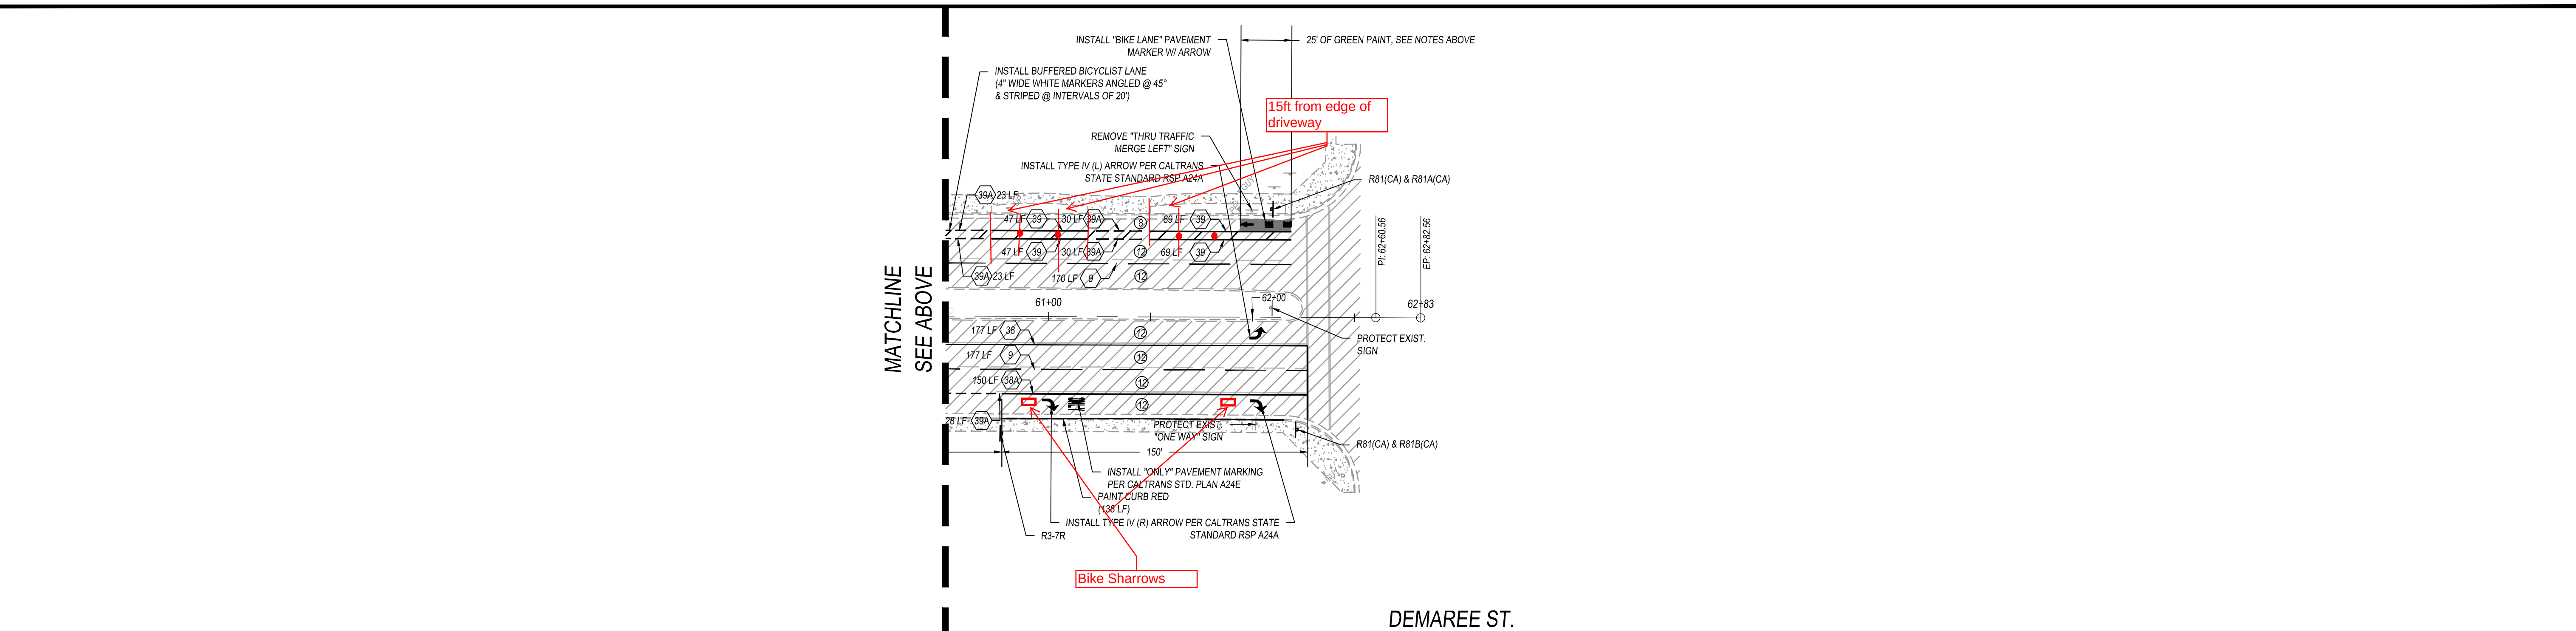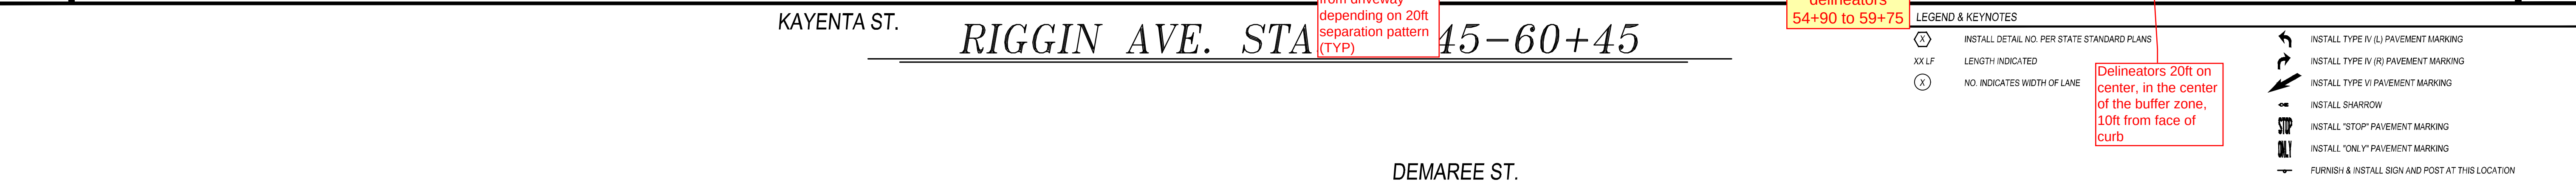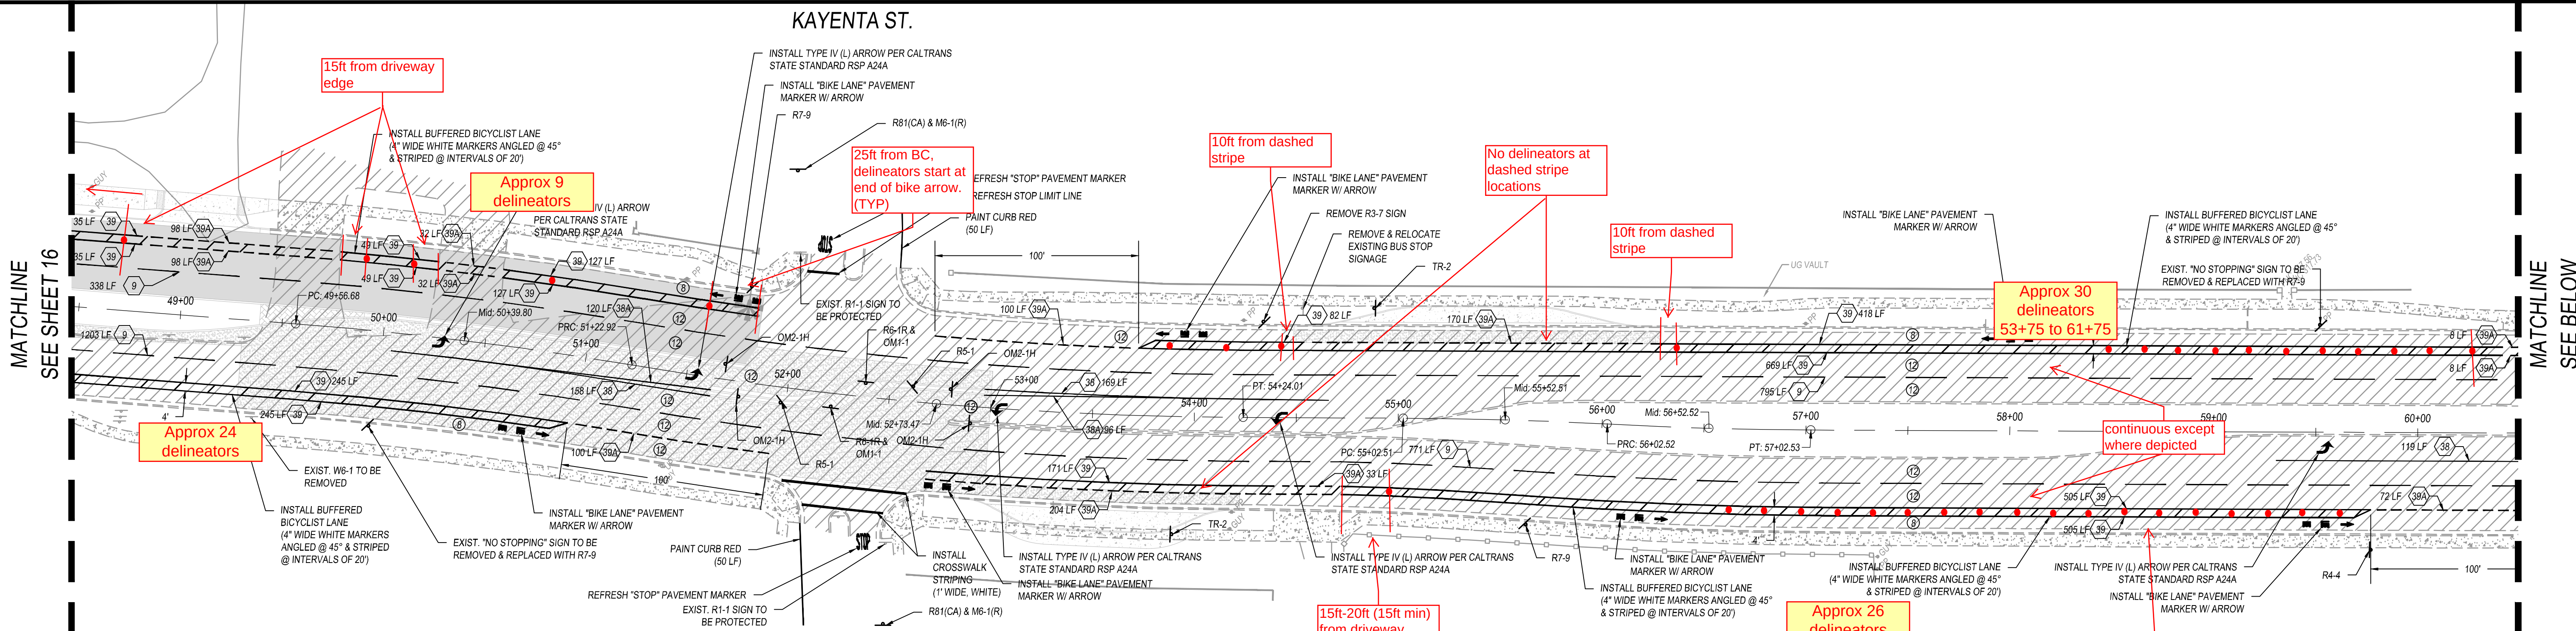

NO. DATE DESCRIPTION

324 S. SANTA FE, STE. A
P.O. BOX 7593
VISALIA, CA 93292
TEL: 559.382.3092
FAX: 559.382.3475

4CREEKS

CITY OF VISALIA
315 E. ACEQUIA AVE.
VISALIA, CA 93291

RIGGIN AVENUE
WIDENING & IMPROVEMENTS
SIGNING, STRIPING & MARKING PLAN

PROJ. NO. 19131
DATE: 6/13/22
DESIGN BY: CC DRAWN BY: KC
SCALE: SEE PLAN
SHEET 17 OF 52